


NOTE:
SEE STANDARD 701406 AND SPECIAL
PROVISIONS FOR FURTHER INFORMATION

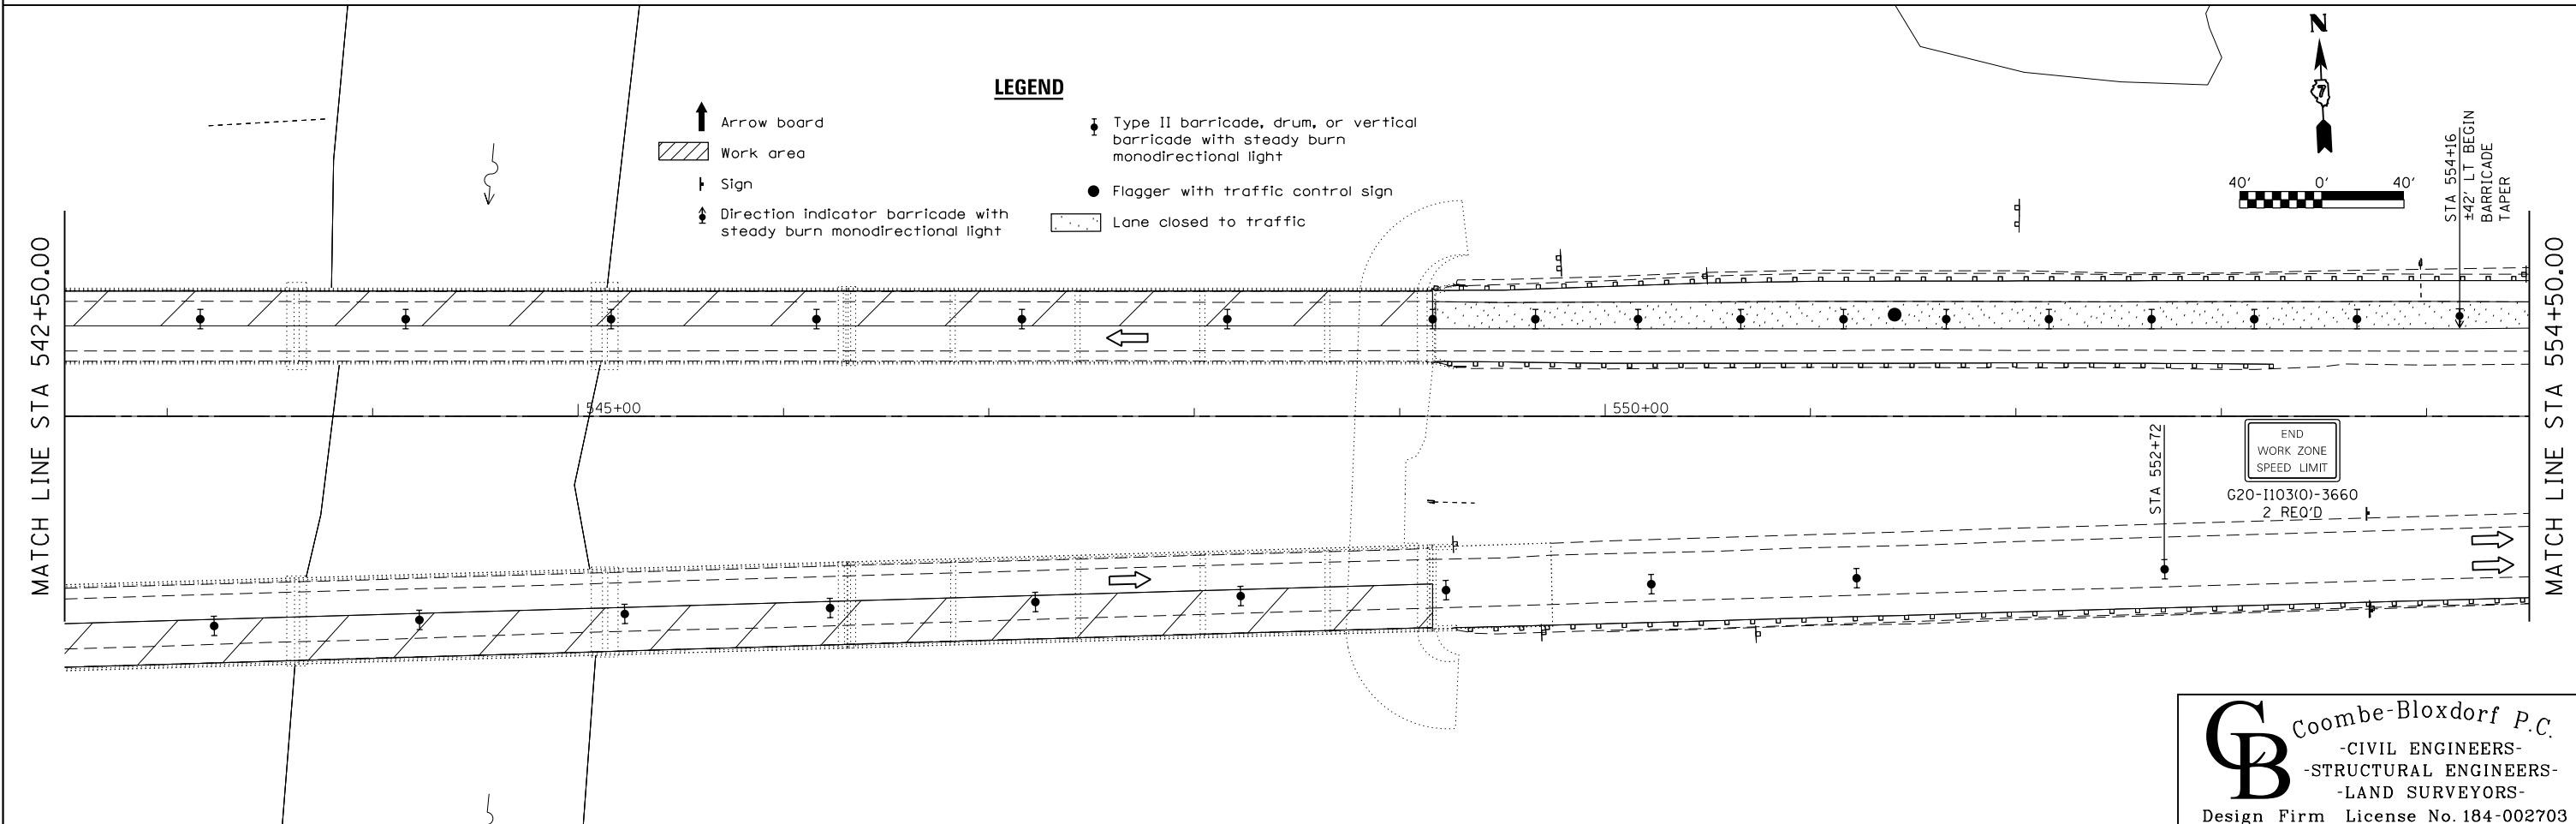

- LEGEND**
- ↑ Arrow board
 - ▨ Work area
 - ↓ Sign
 - ↕ Direction indicator barricade with steady burn monodirectional light
 - ⬇ Type II barricade, drum, or vertical barricade with steady burn monodirectional light
 - Flagger with traffic control sign
 - ▭ Lane closed to traffic

FILE NAME = ...\\0774175-047b-staging-1a-02.dgn	USER NAME = cfc	DESIGNED - CFC	REVISED -
Default	PLOT SCALE = 80.000000' / in.	DRAWN - CFC	REVISED -
CB PROJECT NO 10029-5	PLOT DATE = 2/20/2014	CHECKED - MCB	REVISED -
		DATE -	REVISED -

**STATE OF ILLINOIS
DEPARTMENT OF TRANSPORTATION**

STAGE IA TRAFFIC CONTROL

SCALE: SHEET 2 OF 3 SHEETS STA. TO STA.

CB Coombe-Bloxdorf P.C.
- CIVIL ENGINEERS -
- STRUCTURAL ENGINEERS -
- LAND SURVEYORS -
Design Firm License No. 184-002703

F.A.I. RTE.	SECTION	COUNTY	TOTAL SHEETS	SHEET NO.
70	(26-3B-1, 3B-1(3)) BR	FAYETTE	277	47B

CONTRACT NO. 74175
ILLINOIS FED. AID PROJECT