

NOTE:
THE FLAGGER SIGNS SHALL BE
REMOVED OR COVERED WHEN
NO FLAGGER IS PRESENT




W20-7(0)-48
2 REQ'D


NOTE:
THE SPEED LIMIT 45 SIGNS
SHALL BE REMOVED OR COVERED
WHEN NO WORKERS ARE PRESENT

WORK ZONE W2-1115(0)-3618
2 REQ'D
SPEED LIMIT R2-1-3648
2 REQ'D
45
PHOTO ENFORCED R10-19aP-3618
2 REQ'D
\$XXX FINE MINIMUM R2-1106-3618
2 REQ'D

SEE STANDARD 701400 FOR APPROACH
START OF LANE CLOSURE TAPER

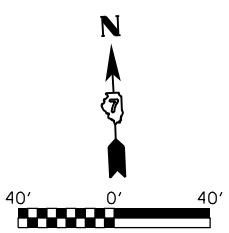

MATCH LINE STA 554+50.00

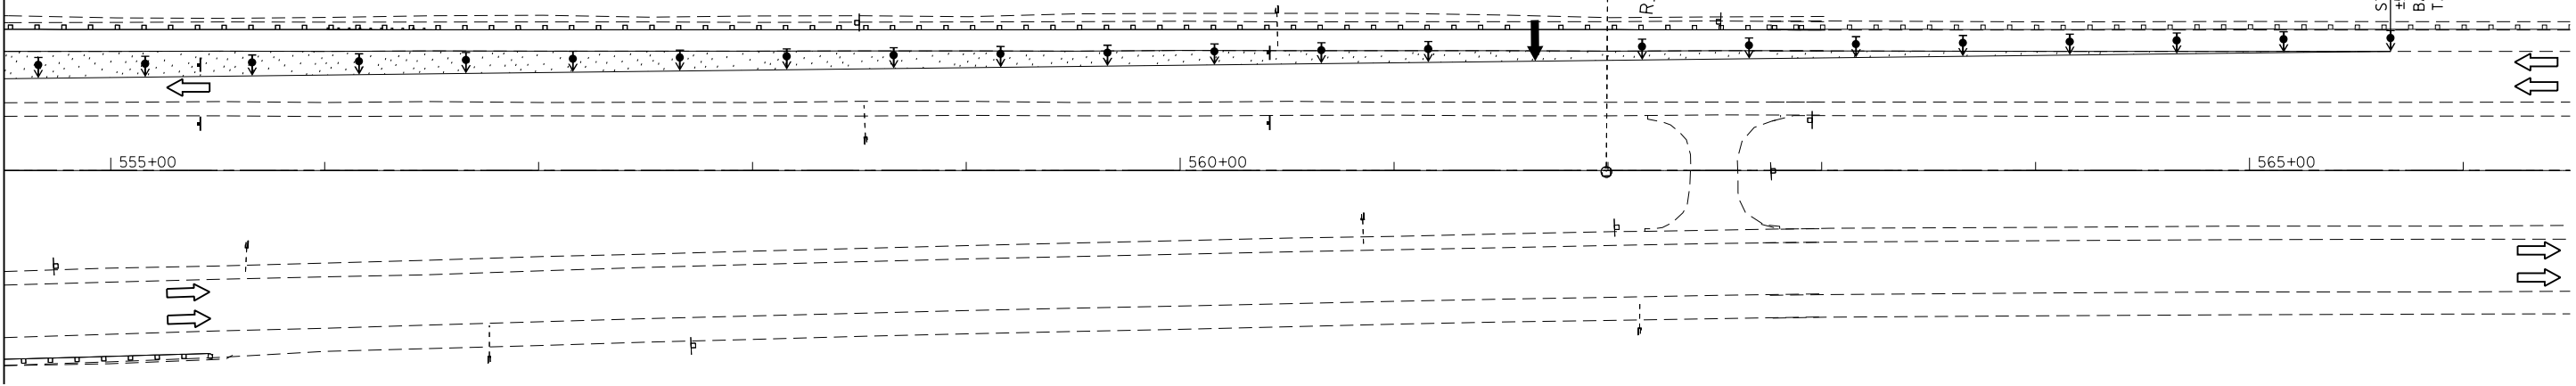

LEGEND

- ↑ Arrow board
- ▨ Work area
- ┆ Sign
- ⇆ Direction indicator barricade with steady burn monodirectional light
- ⚡ Type II barricade, drum, or vertical barricade with steady burn monodirectional light
- Flagger with traffic control sign
- ▭ Lane closed to traffic

NOTE:
SEE STANDARD 701406 AND SPECIAL
PROVISIONS FOR FURTHER INFORMATION

FILE NAME = ...\\0774175-047c-staging-1a-03.dgn	USER NAME = cfc	DESIGNED - CFC	REVISED -
Default	PLOT SCALE = 00.000000' / in.	DRAWN - CFC	REVISED -
CB PROJECT NO 10029-5	PLOT DATE = 2/20/2014	CHECKED - MCB	REVISED -
		DATE -	REVISED -

**STATE OF ILLINOIS
DEPARTMENT OF TRANSPORTATION**

STAGE IA TRAFFIC CONTROL

SCALE: SHEET 3 OF 3 SHEETS STA. TO STA.

CB Coombe-Bloxdorf P.C.
- CIVIL ENGINEERS -
- STRUCTURAL ENGINEERS -
- LAND SURVEYORS -
Design Firm License No. 184-002703

F.A.I. RTE.	SECTION	COUNTY	TOTAL SHEETS	SHEET NO.
70	(26-3B-1, 3B-1(3)) BR	FAYETTE	277	47C
CONTRACT NO.			74175	
ILLINOIS FED. AID PROJECT				