


PASSING LANE OF EASTBOUND AND WESTBOUND STRUCTURE TO BE MILLED AND RESURFACED IN STAGE 1B. SEE SECTION B-B FOR BARRICADE PLACEMENT. MOVE BARRICADES FOR LANE CLOSURE OUT TO MATCH LOCATION SHOWN ON SECTION B-B DURING MILLING AND RESURFACING OF EB AND WB STRUCTURE

NOTE:
SEE STANDARD 701401 AND SPECIAL PROVISIONS FOR FURTHER INFORMATION

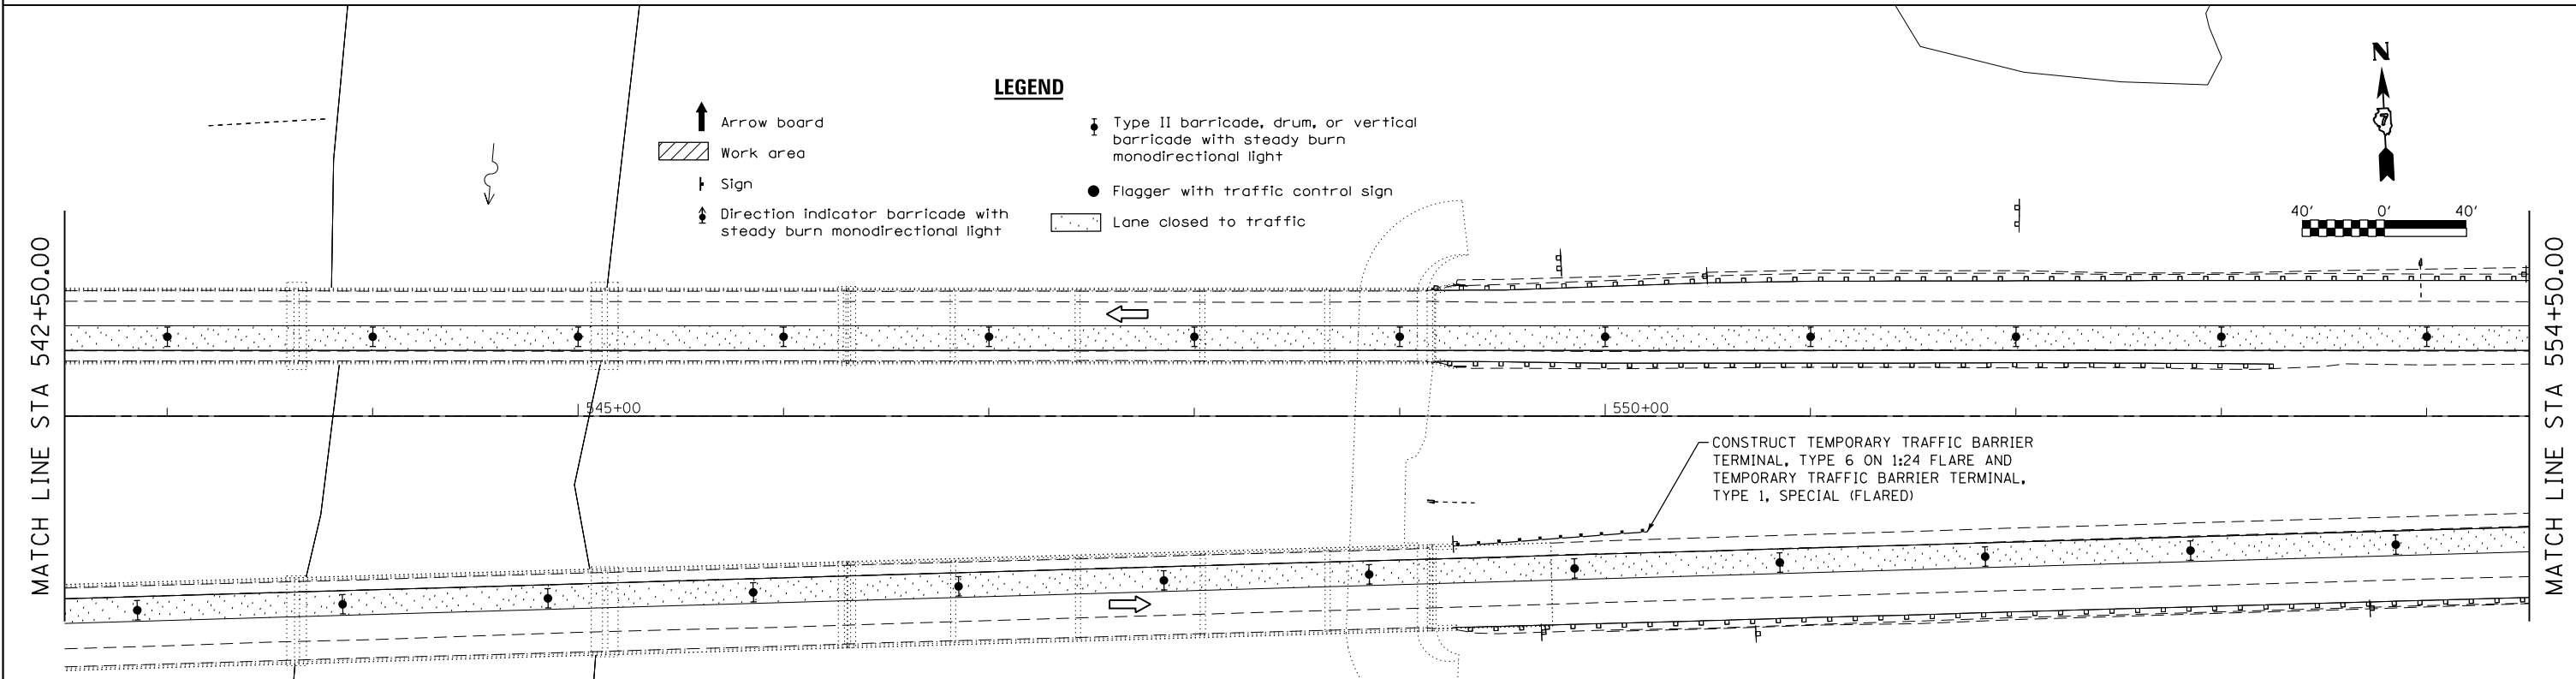

LEGEND

- ↑ Arrow board
- ▨ Work area
- ↓ Sign
- ↕ Direction indicator barricade with steady burn monodirectional light
- ⊥ Type II barricade, drum, or vertical barricade with steady burn monodirectional light
- Flagger with traffic control sign
- ▭ Lane closed to traffic

FILE NAME = ...\\0774175-049-staging-lb-02.dgn
Default
CB PROJECT NO 10029-5

USER NAME = cfc
PLOT SCALE = 80.000000' / in.
PLOT DATE = 2/20/2014

DESIGNED - CFC	REVISIONS
DRAWN - CFC	REVISIONS
CHECKED - MCB	REVISIONS
DATE -	REVISIONS

**STATE OF ILLINOIS
DEPARTMENT OF TRANSPORTATION**

STAGE 1B TRAFFIC CONTROL

SCALE: SHEET 2 OF 4 SHEETS STA. TO STA.

CB Coombe-Bloxdorf P.C.
- CIVIL ENGINEERS -
- STRUCTURAL ENGINEERS -
- LAND SURVEYORS -
Design Firm License No. 184-002703

F.A.I. RTE.	SECTION	COUNTY	TOTAL SHEETS	SHEET NO.
70	(26-3B-1, 3B-1(3)) BR	FAYETTE	277	49

CONTRACT NO. 74175
ILLINOIS FED. AID PROJECT