


SECTION D-D
 TEMPORARY CONC BARRIER
 WHITE REF PAVEMENT MARKING PAINT 4 INCH
 LINEAR DELINEATION PANELS AT 50 FT O.C.

NOTE:
 SEE STANDARD 701416 AND SPECIAL PROVISIONS FOR FURTHER INFORMATION

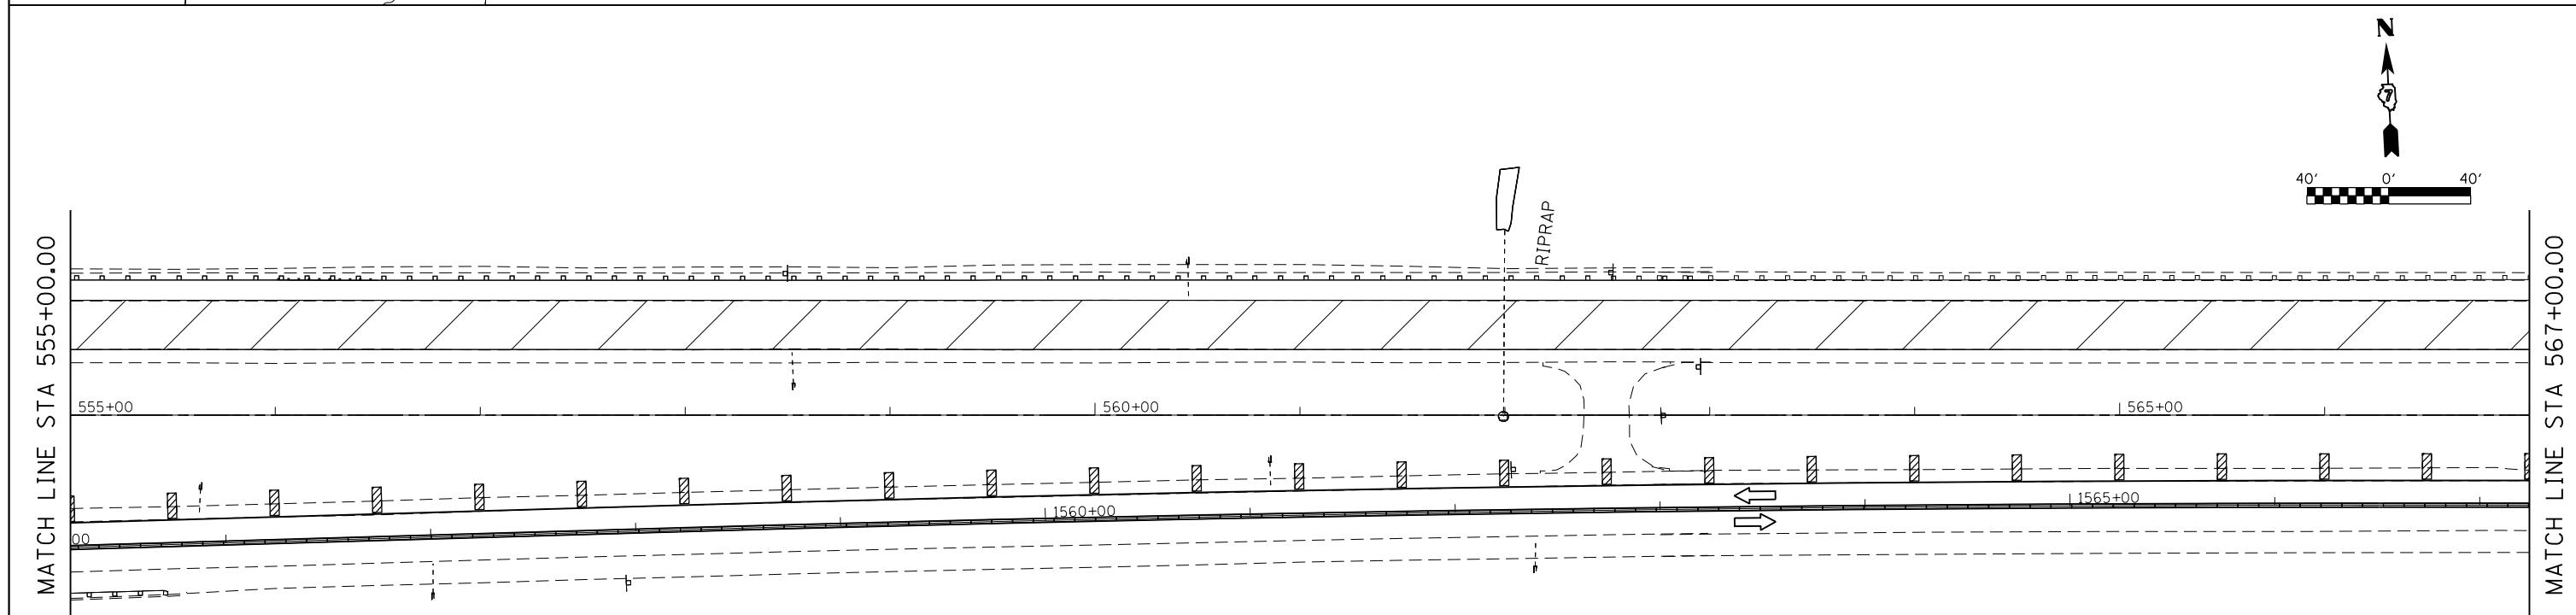


NOTE:
 SEE STANDARD 701416 AND SPECIAL PROVISIONS FOR FURTHER INFORMATION

FILE NAME = ...\\0774175-054-staging-2-03.dgn	USER NAME = cfc	DESIGNED - CFC	REVISED -
Default	PLOT SCALE = 80.000000' / in.	DRAWN - CFC	REVISED -
CB PROJECT NO 10029-5	PLOT DATE = 2/20/2014	CHECKED - MCB	REVISED -
		DATE -	REVISED -

**STATE OF ILLINOIS
 DEPARTMENT OF TRANSPORTATION**

STAGE II TRAFFIC CONTROL

SCALE: SHEET 3 OF 5 SHEETS STA. TO STA.


Coombe-Bloxdorf P.C.
 - CIVIL ENGINEERS -
 - STRUCTURAL ENGINEERS -
 - LAND SURVEYORS -
 Design Firm License No. 184-002703

F.A.I. RTÉ.	SECTION	COUNTY	TOTAL SHEETS	SHEET NO.
70	(26-3B-1, 3B-1(3)) BR	FAYETTE	277	54

CONTRACT NO. 74175
 ILLINOIS FED. AID PROJECT