


NOTE:
SEE STANDARD 701416 AND SPECIAL
PROVISIONS FOR FURTHER INFORMATION

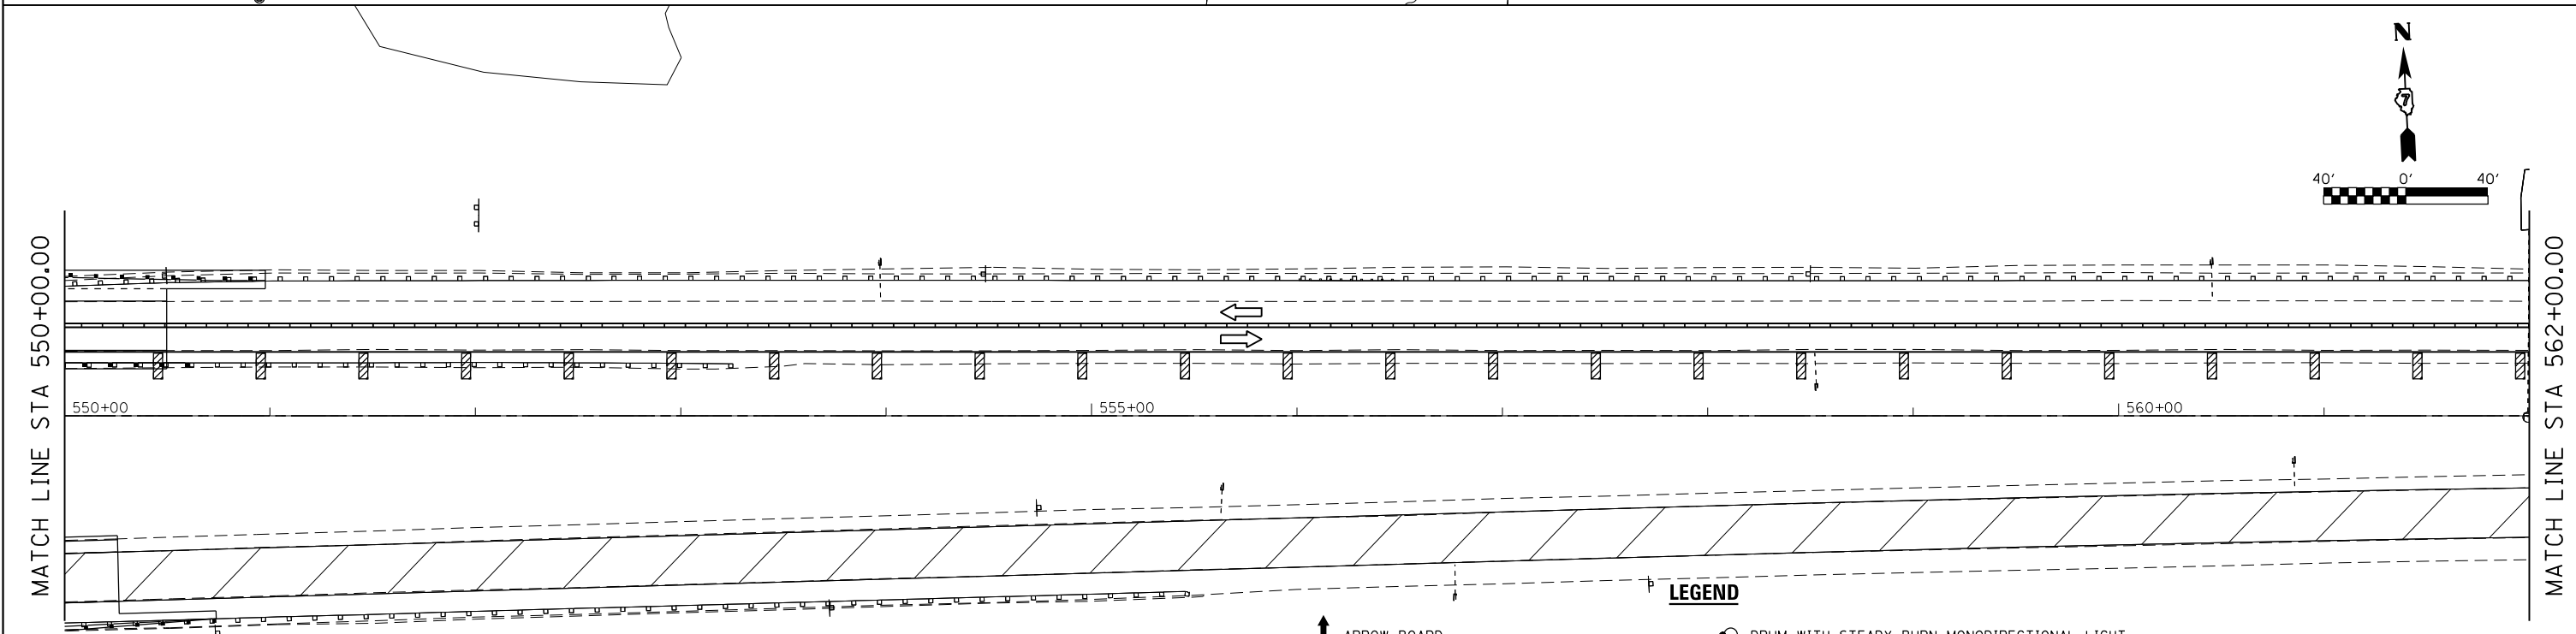

- LEGEND**
- ↑ ARROW BOARD
 - ▨ WORK AREA
 - ↑ SIGN
 - ⇄ DIRECTION INDICATOR BARRICADE WITH STEADY BURN MONODIRECTIONAL LIGHT
 - ⚡ TYPE II BARRICADE WITH STEADY BURN MONODIRECTIONAL LIGHT
 - ⊙ DRUM WITH STEADY BURN MONODIRECTIONAL LIGHT
 - ▤ VERTICAL PANEL (BACK TO BACK)
 - ⚡ TYPE III BARRICADE WITH FLASHING LIGHTS
 - TEMPORARY CONCRETE BARRIER
 - ⋮ LANE CLOSED TO TRAFFIC
 - ▤ LINEAR DELINEATION PANEL

FILE NAME = ...\\0774175-063-staging-4-04.dgn	USER NAME = cfc	DESIGNED - CFC	REVISED -
Default	PLOT SCALE = 80.000000' / in.	DRAWN - CFC	REVISED -
CB PROJECT NO 10029-5	PLOT DATE = 2/20/2014	CHECKED - MCB	REVISED -
		DATE -	REVISED -

**STATE OF ILLINOIS
DEPARTMENT OF TRANSPORTATION**

STAGE IV TRAFFIC CONTROL

SCALE: SHEET 4 OF 7 SHEETS STA. TO STA.

CB Coombe-Bloxdorf P.C.
- CIVIL ENGINEERS -
- STRUCTURAL ENGINEERS -
- LAND SURVEYORS -
Design Firm License No. 184-002703

F.A.I. RTÉ.	SECTION	COUNTY	TOTAL SHEETS	SHEET NO.
70	(26-3B-1, 3B-1(3)) BR	FAYETTE	277	63

CONTRACT NO. 74175
ILLINOIS FED. AID PROJECT