



Notes:
 Bars indicated thus 1 x 2- #8 etc. indicates 1 line of bars with 2 lengths per line.
 See sheet 30 of 113 for Bill of Material.

MINIMUM BAR LAP
 (Parapet)
 #4 bar = 2'-0"
 #8 bar = 5'-2"

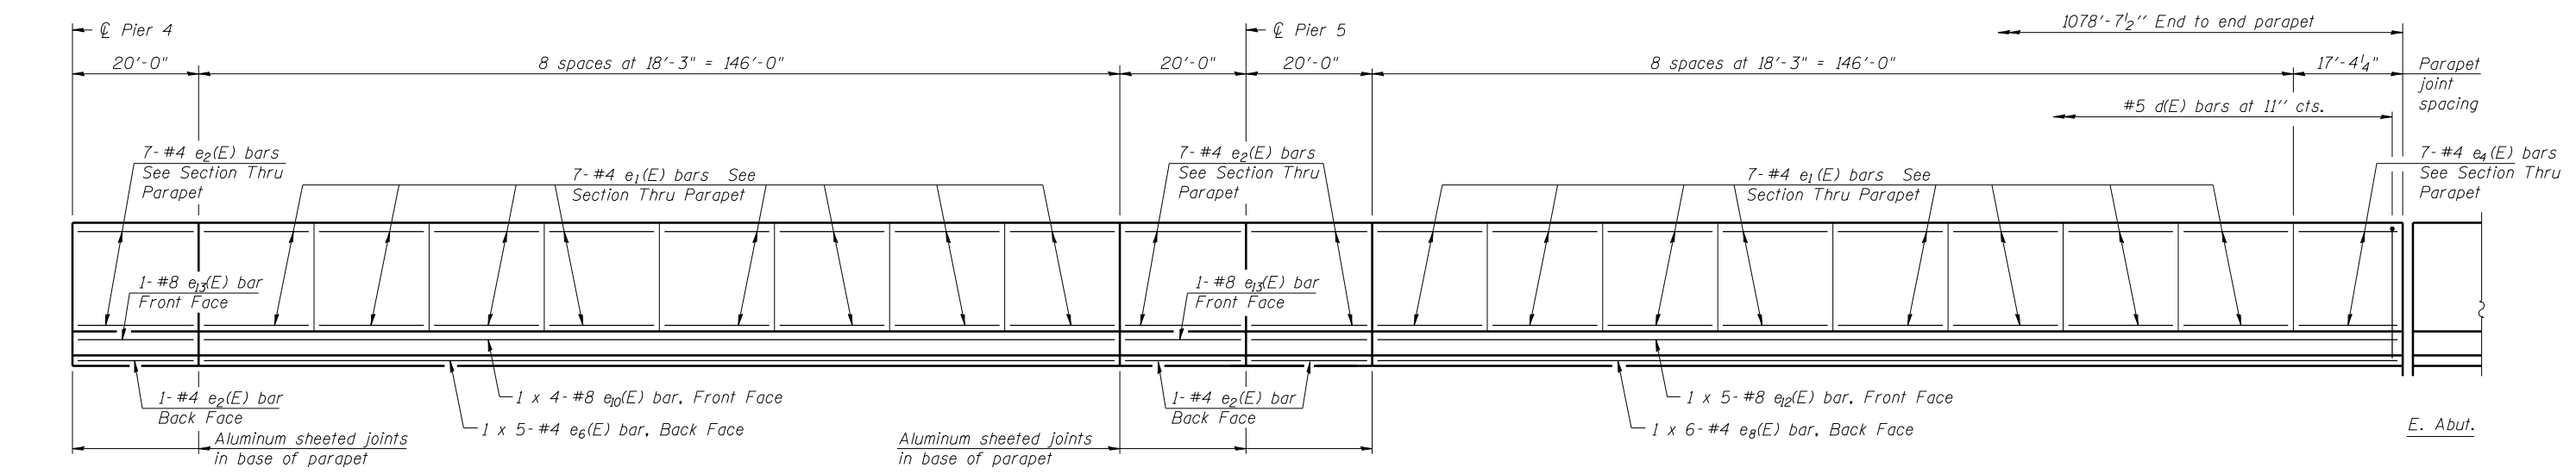

INSIDE ELEVATION OF NORTH PARAPET
 (South parapet similar)

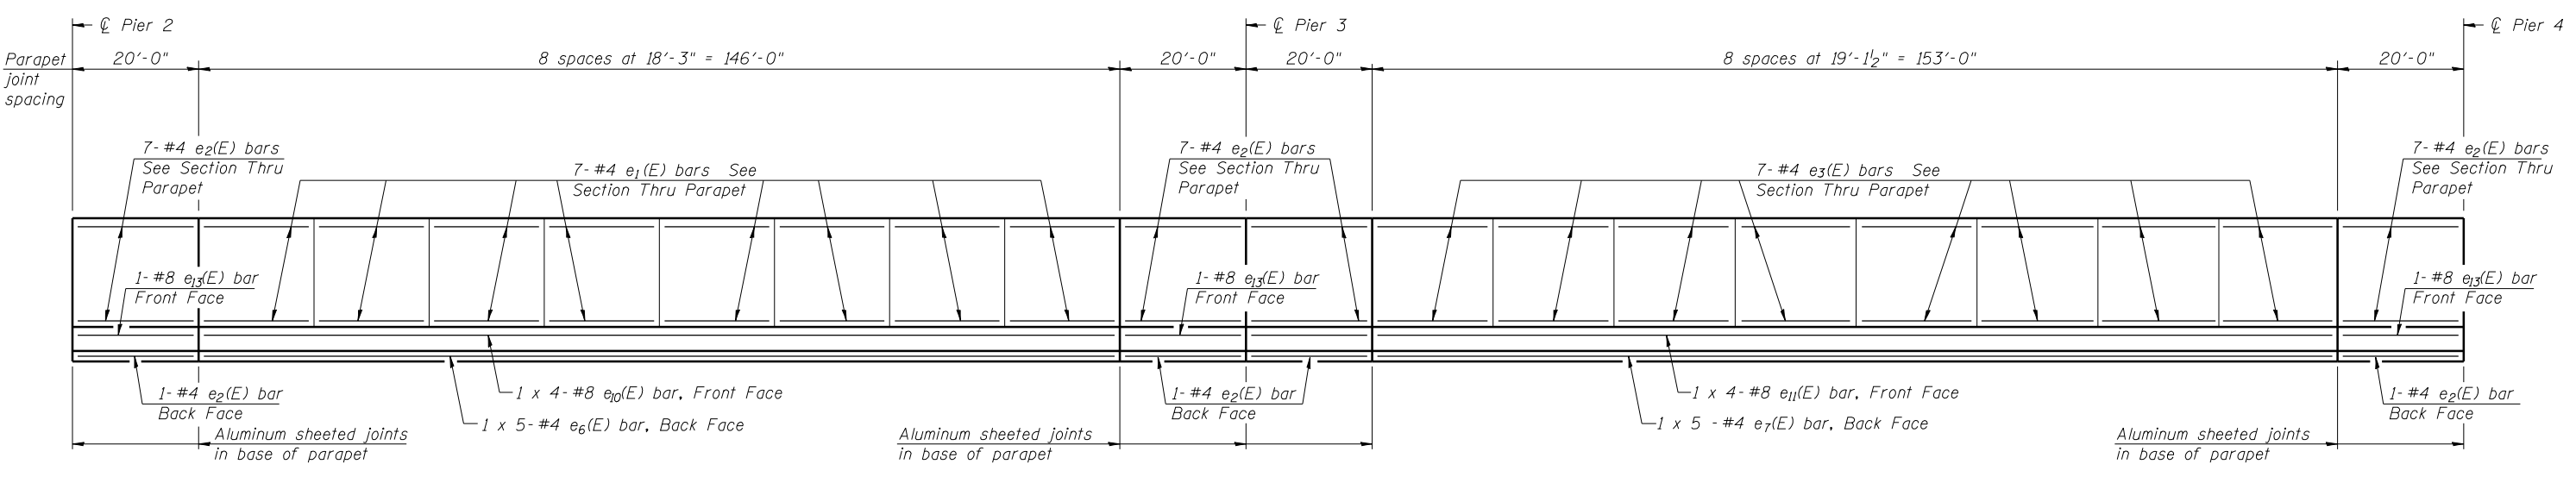

USER NAME = has	DESIGNED - SHL	06/13	REVISED -
ESCA PROJECT NO. 1070.09	CHECKED - MTD	08/13	REVISED -
PLOT DATE = 1/28/2014	DRAWN - DWH	08/13	REVISED -
11:33:43 AM	CHECKED - ELH	10/13	REVISED -

STATE OF ILLINOIS
DEPARTMENT OF TRANSPORTATION

SUPERSTRUCTURE DETAILS - WB
STRUCTURE NO. 026-0106

SHEET NO. 28 OF 113 SHEETS

F.A.I. RTE.	SECTION	COUNTY	TOTAL SHEETS	SHEET NO.
70	(26-3B-1, 3B-1(3))BR	FAYETTE	277	108
CONTRACT NO. 74175				
ILLINOIS FED. AID PROJECT				