


Note:
See sheet 16 of 113 for
superelevation transition details.

CROSS SECTION - FULL SUPERELEVATION
(Looking East)

* Prior to grinding.

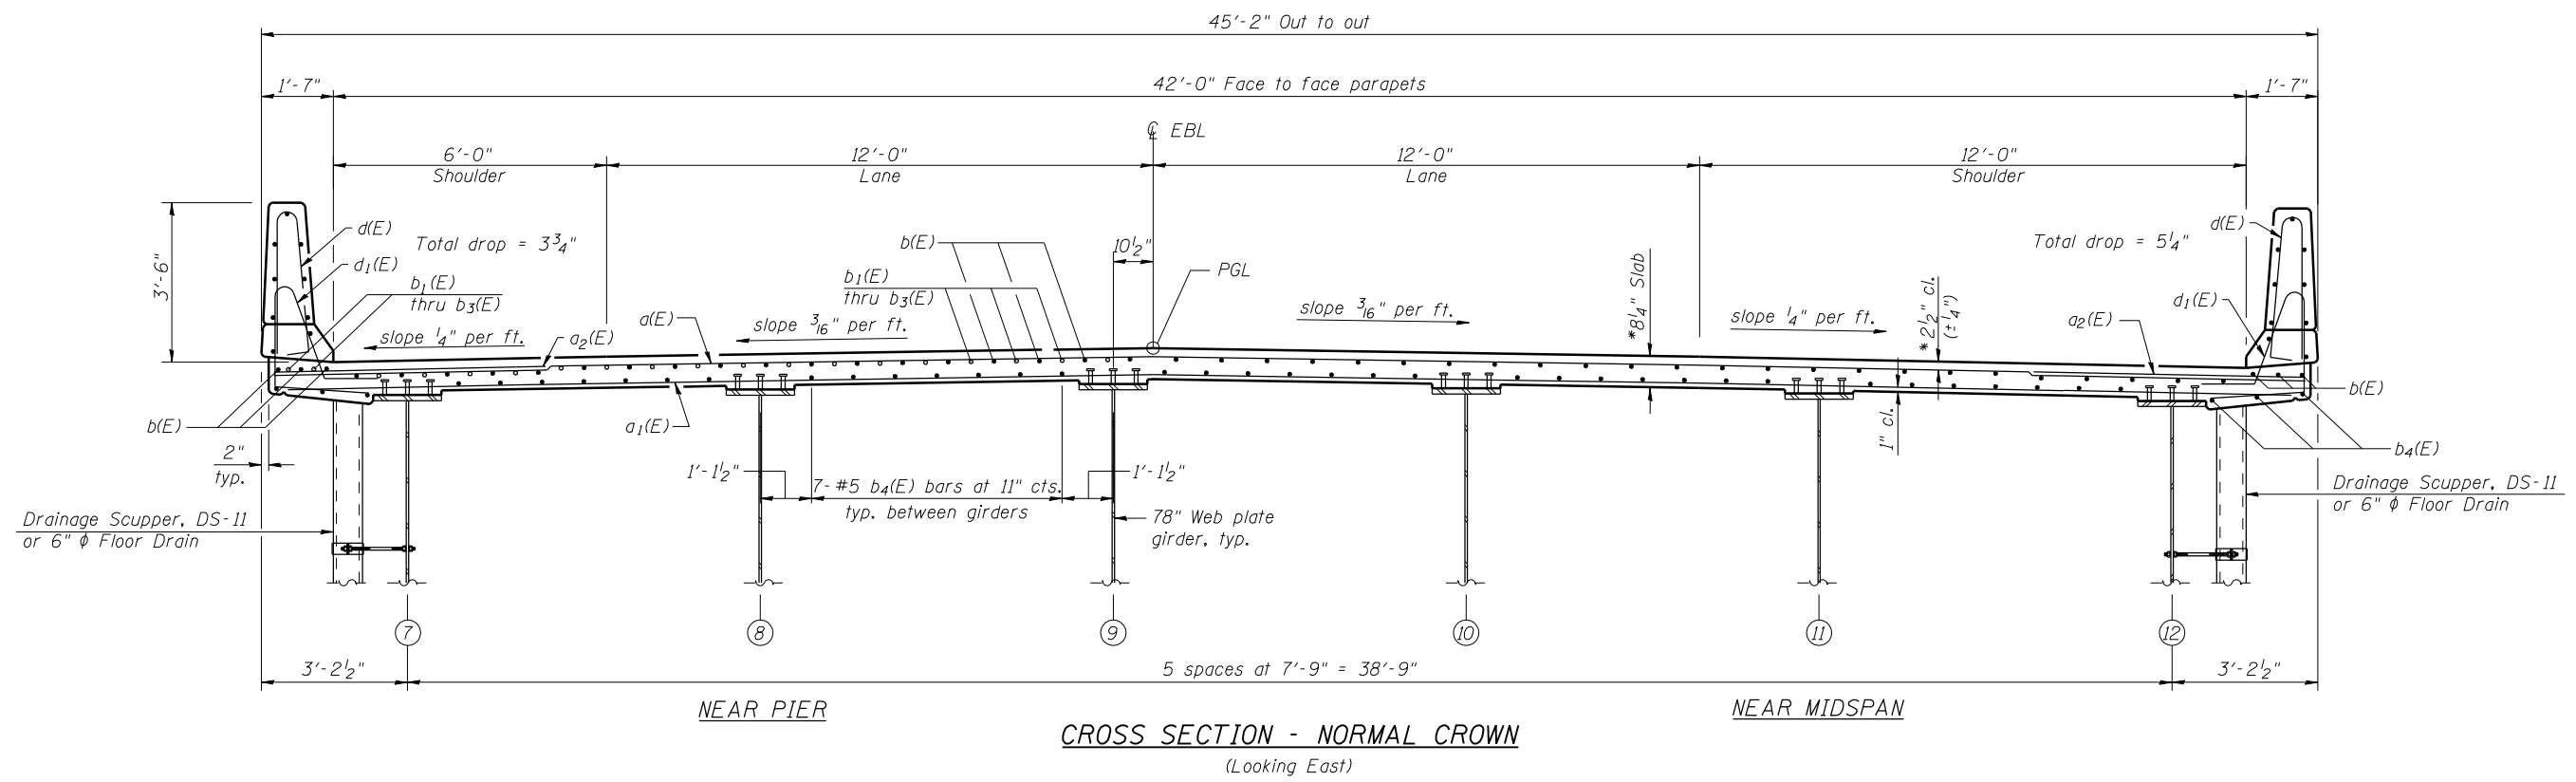

CROSS SECTION - NORMAL CROWN
(Looking East)



USER NAME = has	DESIGNED - SHL	06/13	REVISED -
ESCA PROJECT NO. 1070.09	CHECKED - MTD	08/13	REVISED -
	DRAWN - DWH	08/13	REVISED -
PLOT DATE = 1/28/2014 1:03:46 PM	CHECKED - ELH	10/13	REVISED -

**STATE OF ILLINOIS
DEPARTMENT OF TRANSPORTATION**

**DECK CROSS SECTION - EB
STRUCTURE NO. 026-0107**

SHEET NO. 34 OF 113 SHEETS

F.A.I. RTE.	SECTION	COUNTY	TOTAL SHEETS	SHEET NO.
70	(26-3B-1, 3B-1(3))BR	FAYETTE	277	114
CONTRACT NO. 74175				

ILLINOIS FED. AID PROJECT