


**WEST JOINT PLAN**

\*Prior to grinding

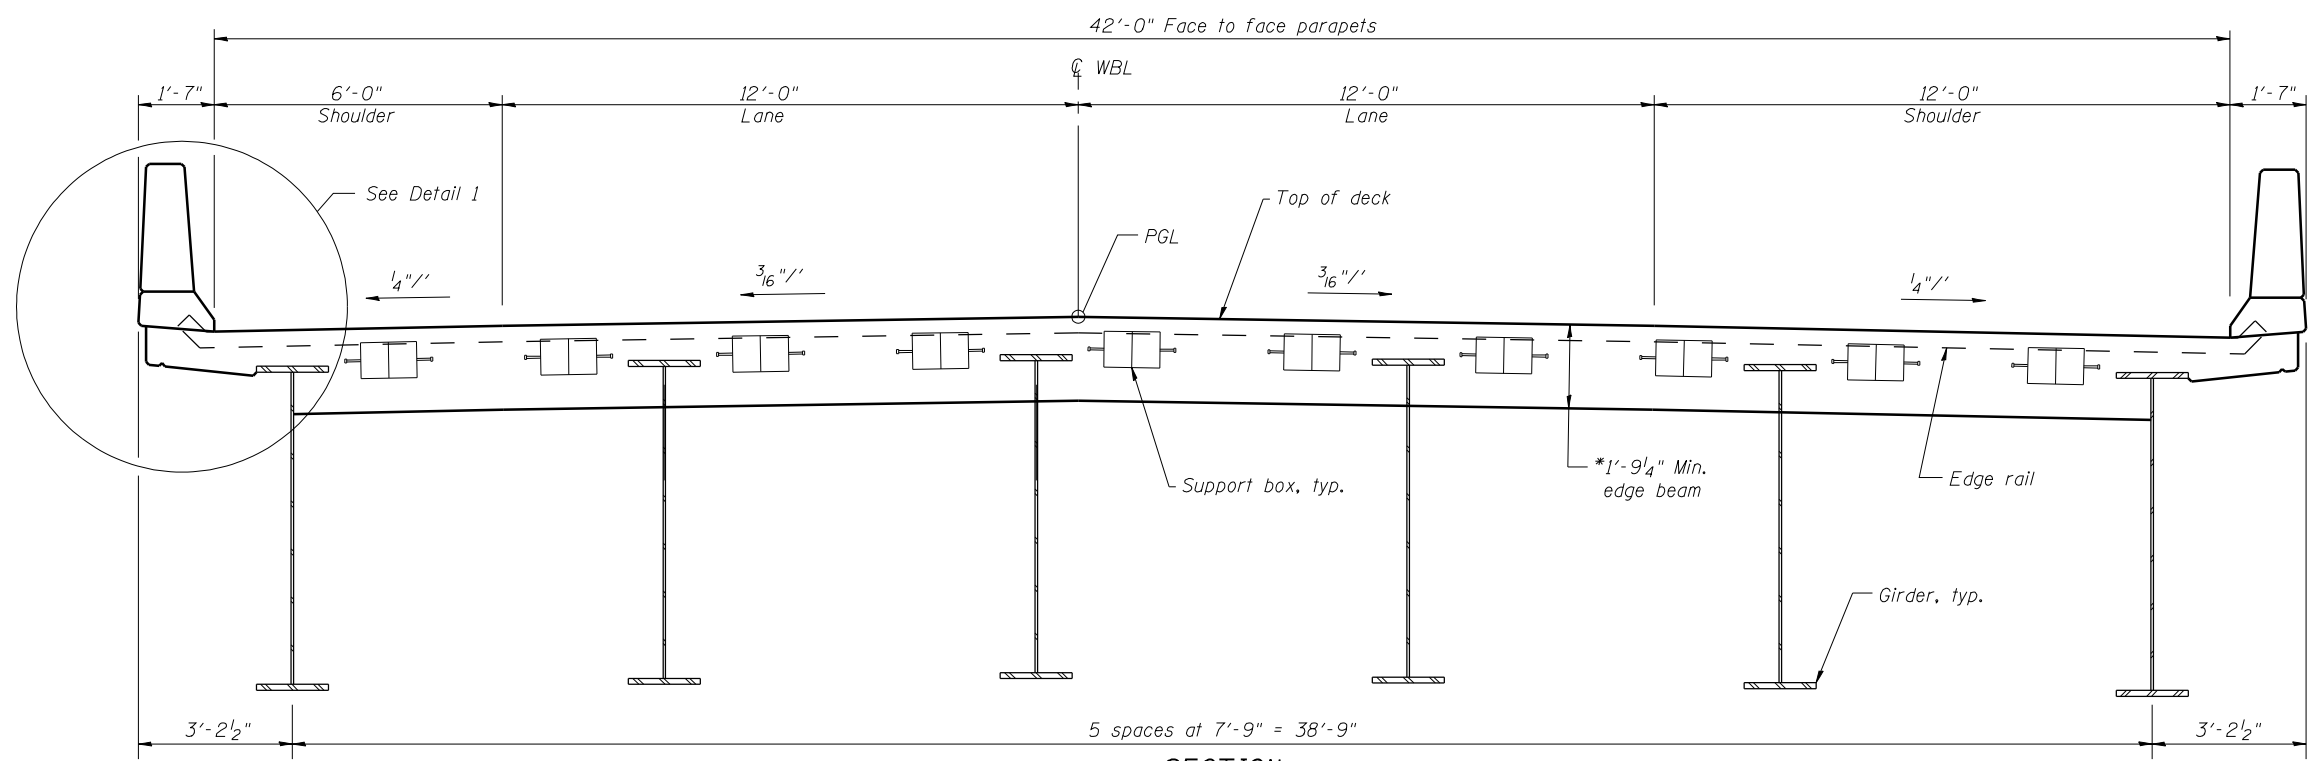

**SECTION**  
(Looking West)

Notes:  
End cross frames and parapet sliding plates not shown for clarity.  
See sheet 50 of 113 for sections, details, and notes.

**MOVEMENT TABLE**

LOCATION	TOTAL LONGITUDINAL MOVEMENT (INCH)	JOINT SIZE (INCH)
West Abutment - WB	7 1/2"	9"

**BILL OF MATERIAL**

ITEM	UNIT	TOTAL
Modular Expansion Joint, 9"	Foot	42



USER NAME = has	DESIGNED - ELH	08/13	REVISED -
ESCA PROJECT NO. 1070.09	CHECKED - RDP	08/13	REVISED -
	DRAWN - DWH	08/13	REVISED -
PLOT DATE = 1/28/2014 1:14:44 PM	CHECKED - ELH	08/13	REVISED -

**STATE OF ILLINOIS**  
**DEPARTMENT OF TRANSPORTATION**

**MODULAR EXPANSION JOINT - WB**  
**STRUCTURE NO. 026-0106**

SHEET NO. 46 OF 113 SHEETS

F.A.I. RTE.	SECTION	COUNTY	TOTAL SHEETS	SHEET NO.
70	(26-3B-1, 3B-1(3))BR	FAYETTE	277	126
				CONTRACT NO. 74175
ILLINOIS FED. AID PROJECT AID				