


EAST JOINT PLAN

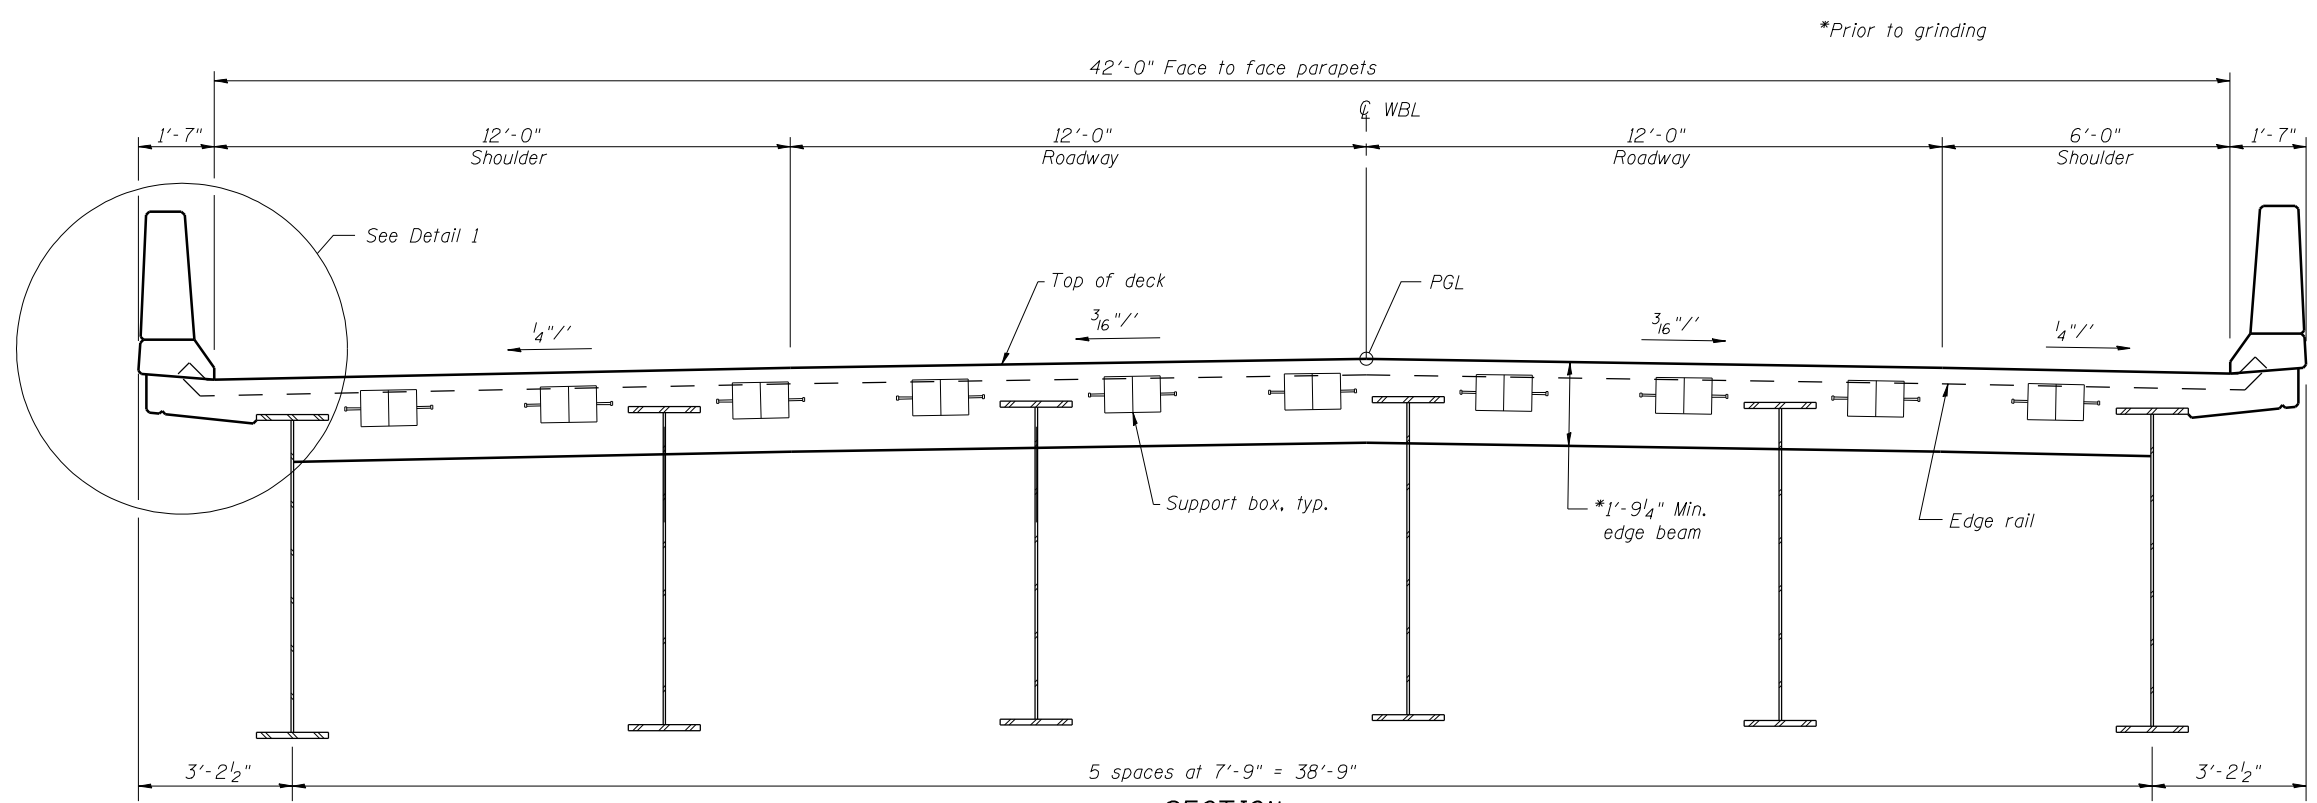

SECTION
(Looking East)

Notes:
End cross frames and parapet sliding plates not shown for clarity.
See sheet 50 of 113 for sections, details, and notes.

MOVEMENT TABLE

LOCATION	TOTAL LONGITUDINAL MOVEMENT (INCH)	JOINT SIZE (INCH)
East Abutment - WB	8 1/4"	9"

BILL OF MATERIAL

ITEM	UNIT	TOTAL
Modular Expansion Joint, 9"	Foot	42



USER NAME = has	DESIGNED - ELH	08/13	REVISED -
ESCA PROJECT NO. 1070.09	CHECKED - RDP	08/13	REVISED -
PLOT DATE = 1/28/2014	DRAWN - DWH	08/13	REVISED -
1:16:01 PM	CHECKED - ELH	08/13	REVISED -

STATE OF ILLINOIS
DEPARTMENT OF TRANSPORTATION

MODULAR EXPANSION JOINT - WB
STRUCTURE NO. 026-0106

SHEET NO. 47 OF 113 SHEETS

F.A.I. RTE.	SECTION	COUNTY	TOTAL SHEETS	SHEET NO.
70	(26-3B-1, 3B-1(3))BR	FAYETTE	277	127
CONTRACT NO. 74175				

ILLINOIS FED. AID PROJECT