



STATE OF ILLINOIS
DEPARTMENT OF TRANSPORTATION

DATE	SECTION	COUNT	SHEET	SHEET NO.
10/1/83	FAYETTE	31	9	15 SHEETS

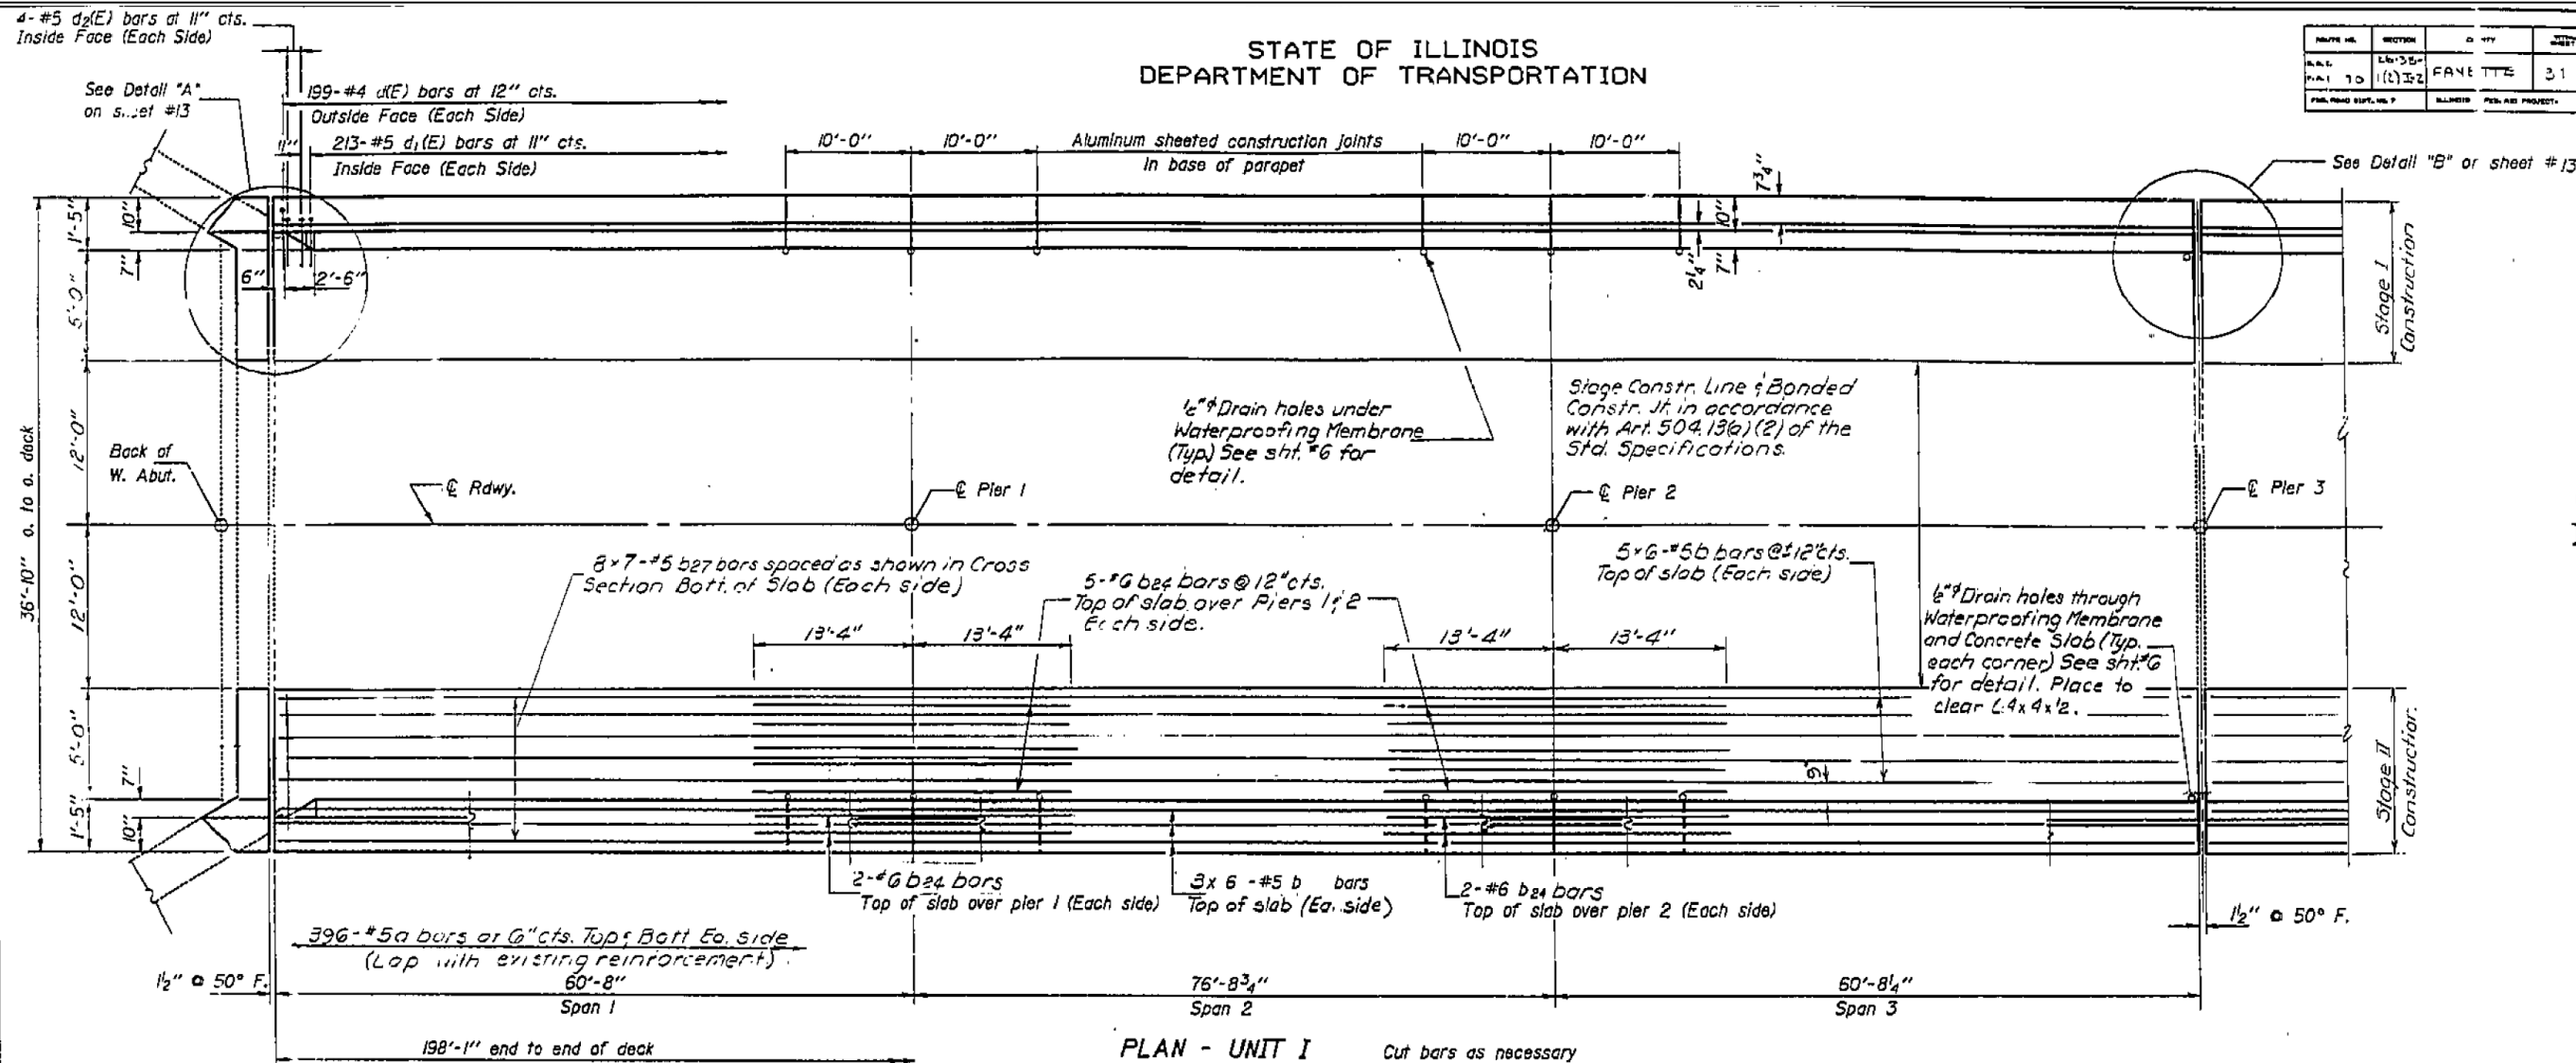

PLAN - UNIT I
Cut bars as necessary to miss scuppers and floor drains.

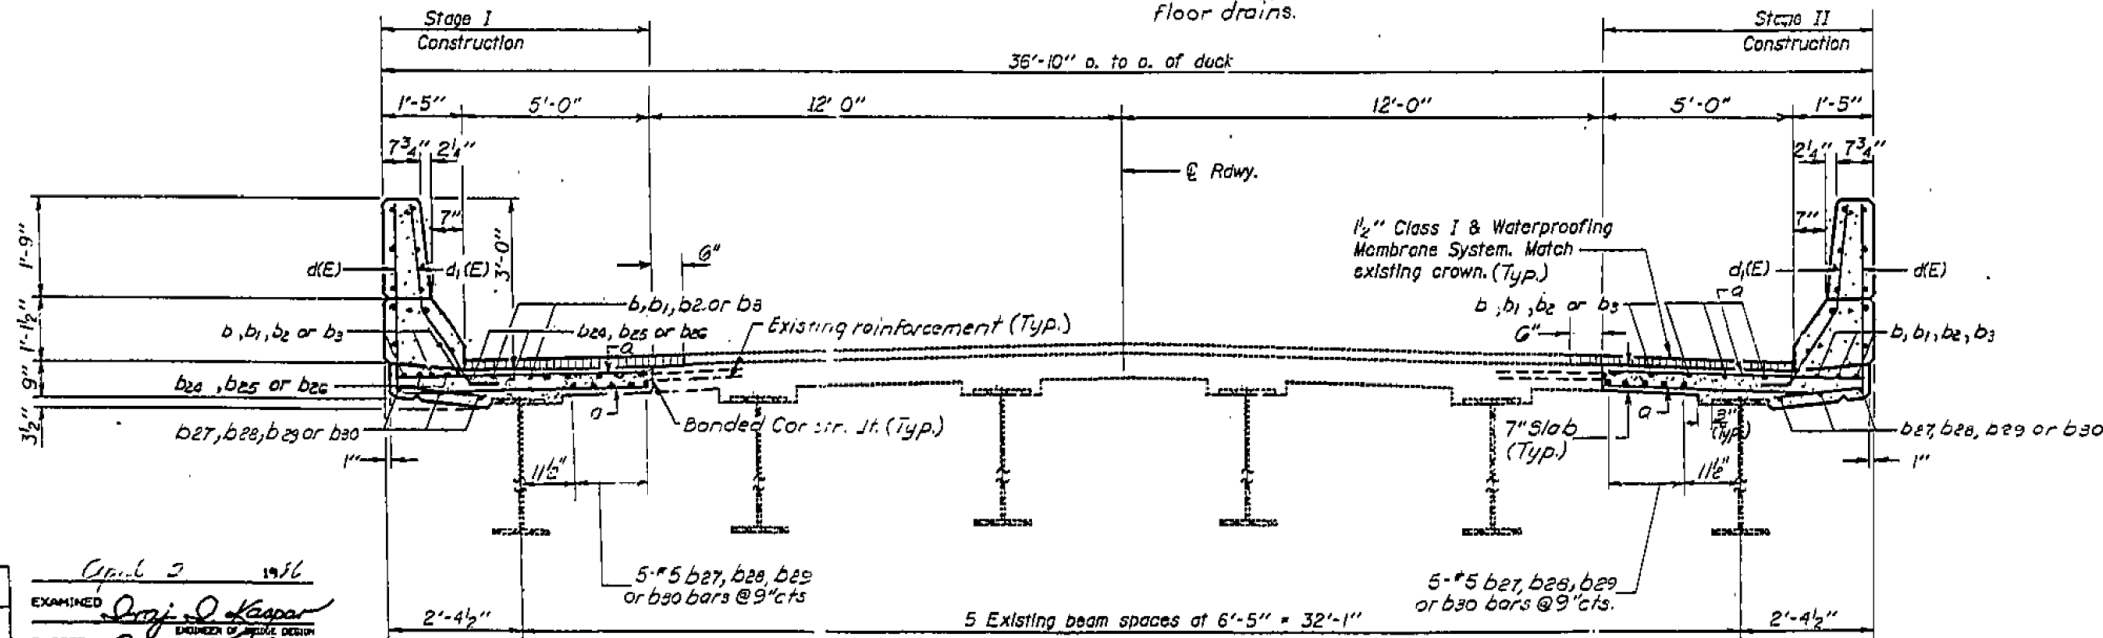

CROSS SECTION
(Looking East)

Notes:
See sheet #10 for superstructure details and Bill of Material.
Reinforcement bars designated (E) shall be epoxy coated.
Bars indicated thus 20 x 3-#5 etc. indicates 20 lines of bars with 3 lengths per line.
See sheet #9 for Parapet Elevation
Existing reinforcement extending into the new concrete shall be cleaned and incorporated into the new concrete, (2'2" min. embedment required).
See sheet #1 for Floor Drain and Drainage Scupper spaces.

MIN. BAR LAPS
#5 bars 2'-2"

SUPERSTRUCTURE - UNIT I
F.A.I. RTE. 70 SEC. 26-3B-1 (2)I
FAYETTE COUNTY
STA. 544+27.00

DESIGNED: [Signature]
CHECKED: David Burkhardt
DRAWN: marcado
CHECKED: [Signature]
EXAMINED: [Signature]
PASSED: [Signature]
APPROVED: [Signature]

S-i-0 12-1-83



USER NAME = has	DESIGNED - ELH	REVISED -
ESCA PROJECT NO. 1000.05	DRAWN - HAS	REVISED -
PLOT SCALE = 0.1667' / IN.	CHECKED - RDP	REVISED -
PLOT DATE = 1/29/2014 2:09:46 PM	DATE - 08/13	REVISED -

STATE OF ILLINOIS
DEPARTMENT OF TRANSPORTATION

STRUCTURE NO. 026-0018 EXISTING BRIDGE PLANS
WB - FOR INFORMATION ONLY

SCALE: SHEET NO. 20 OF 28 SHEETS STA. TO STA.

F.A.I. RTE.	SECTION	COUNTY	TOTAL SHEETS	SHEET NO.
70	(26-3B-1, 3B-1(3))BR	FAYETTE	277	213
CONTRACT NO. 74175				
FED. ROAD DIST. NO.	ILLINOIS FED. AID PROJECT			