


BY: _____ DATE: _____
 SURVEYED PLOTTED
 SURVEY TEMPLATE
 NOTE BOOK AREAS
 NO. AREAS CHECKED

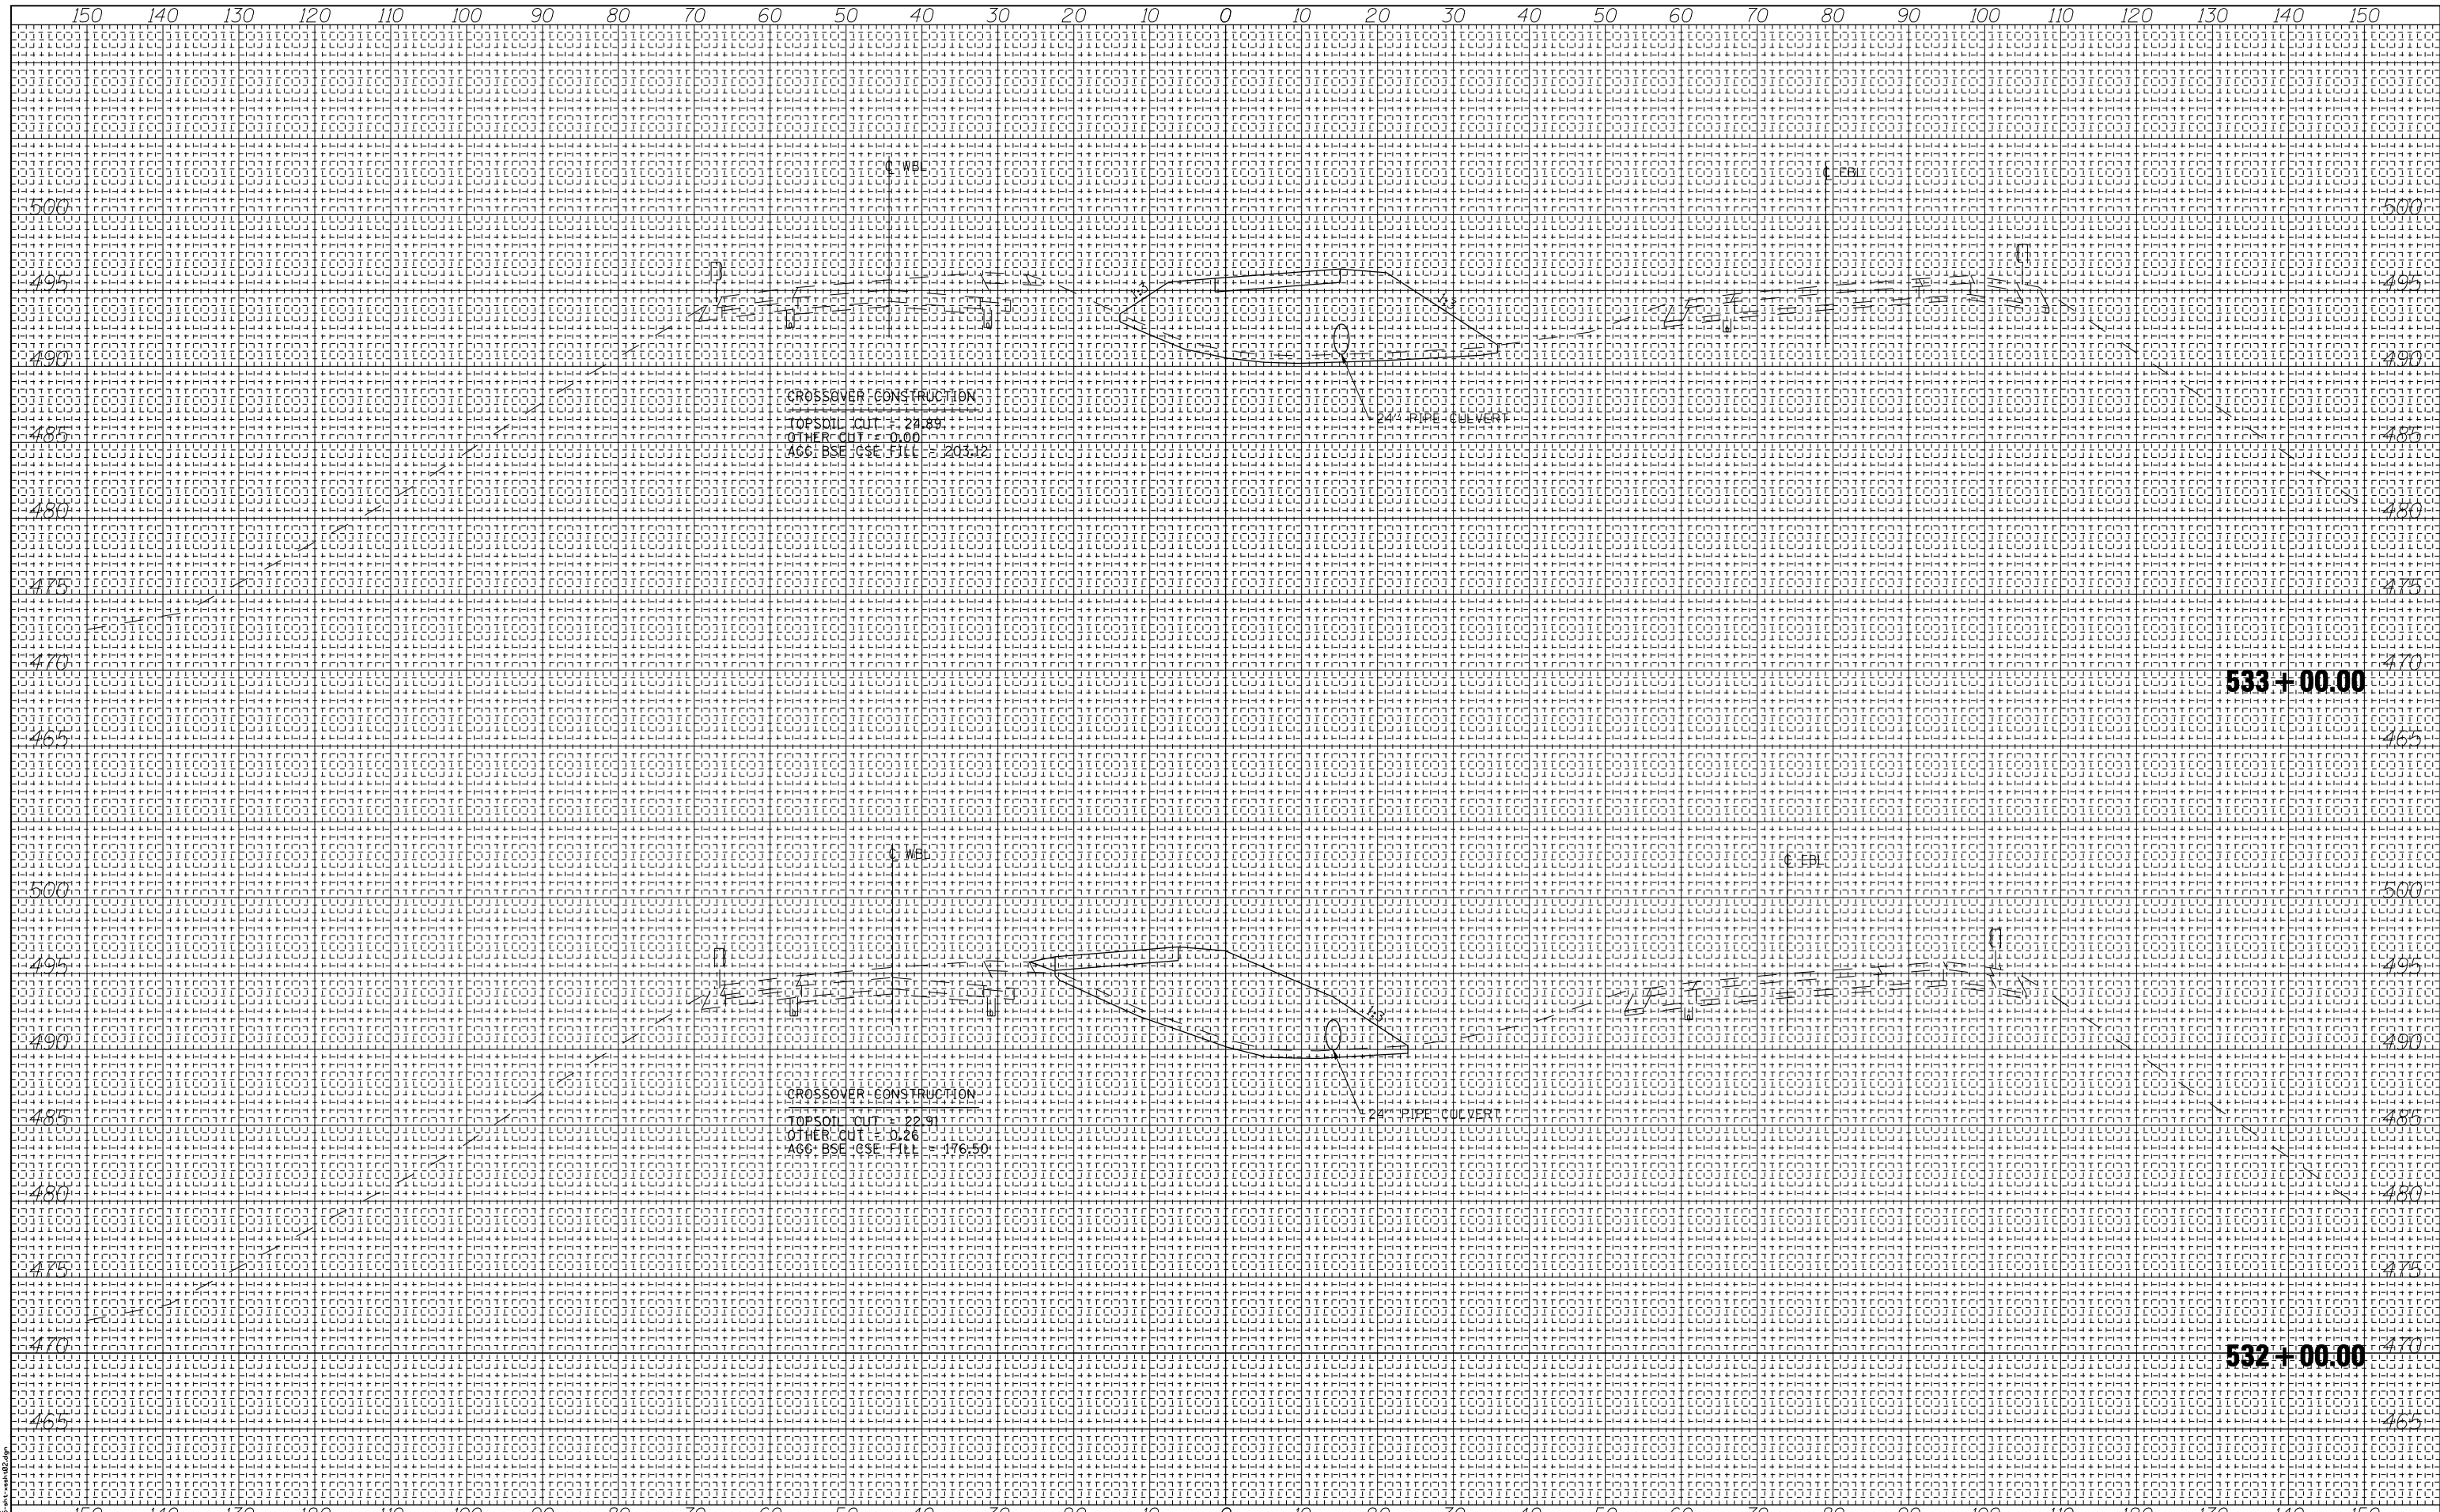

BY: _____ DATE: _____
 SURVEYED PLOTTED
 SURVEY TEMPLATE
 NOTE BOOK AREAS
 NO. AREAS CHECKED

		USER NAME = has ESCA PROJECT NO. 1000.05 SCALES: (HORIZ) 1"=10' (VERT) 1"=5' PLOT DATE = 1/29/2014 2:27:19 PM	DESIGNED - ELH DRAWN - HAS CHECKED - ELH DATE - 08/13	REVISED - REVISED - REVISED - REVISED -	STATE OF ILLINOIS DEPARTMENT OF TRANSPORTATION	I-70 CROSS SECTIONS WEST CROSSOVER - WB CONSTRUCTION	F.A.I. R.T.E. = 70 SECTION (26-3B-1, 3B-1(3))BR COUNTY YAZETTE CONTRACT NO. 74175	TOTAL SHEETS 277 SHEET NO. 251	SCALE: AS SHOWN SHEET NO. 3 OF 6 SHEETS STA. 532+00.00 TO STA. 533+00.00 FED. ROAD DIST. NO. ILLINOIS FED. AID PROJECT AID
--	--	--	--	--	---	---	--	-----------------------------------	---