


DATE	
BY	
FINAL SURVEY NO.	
SURVEYED PLOTTED TEMPLATE AREAS CHECKED	
NOTE BOOK NO.	

DATE	
BY	
ORIGINAL SURVEY NO.	
SURVEYED PLOTTED TEMPLATE AREAS CHECKED	
NOTE BOOK NO.	

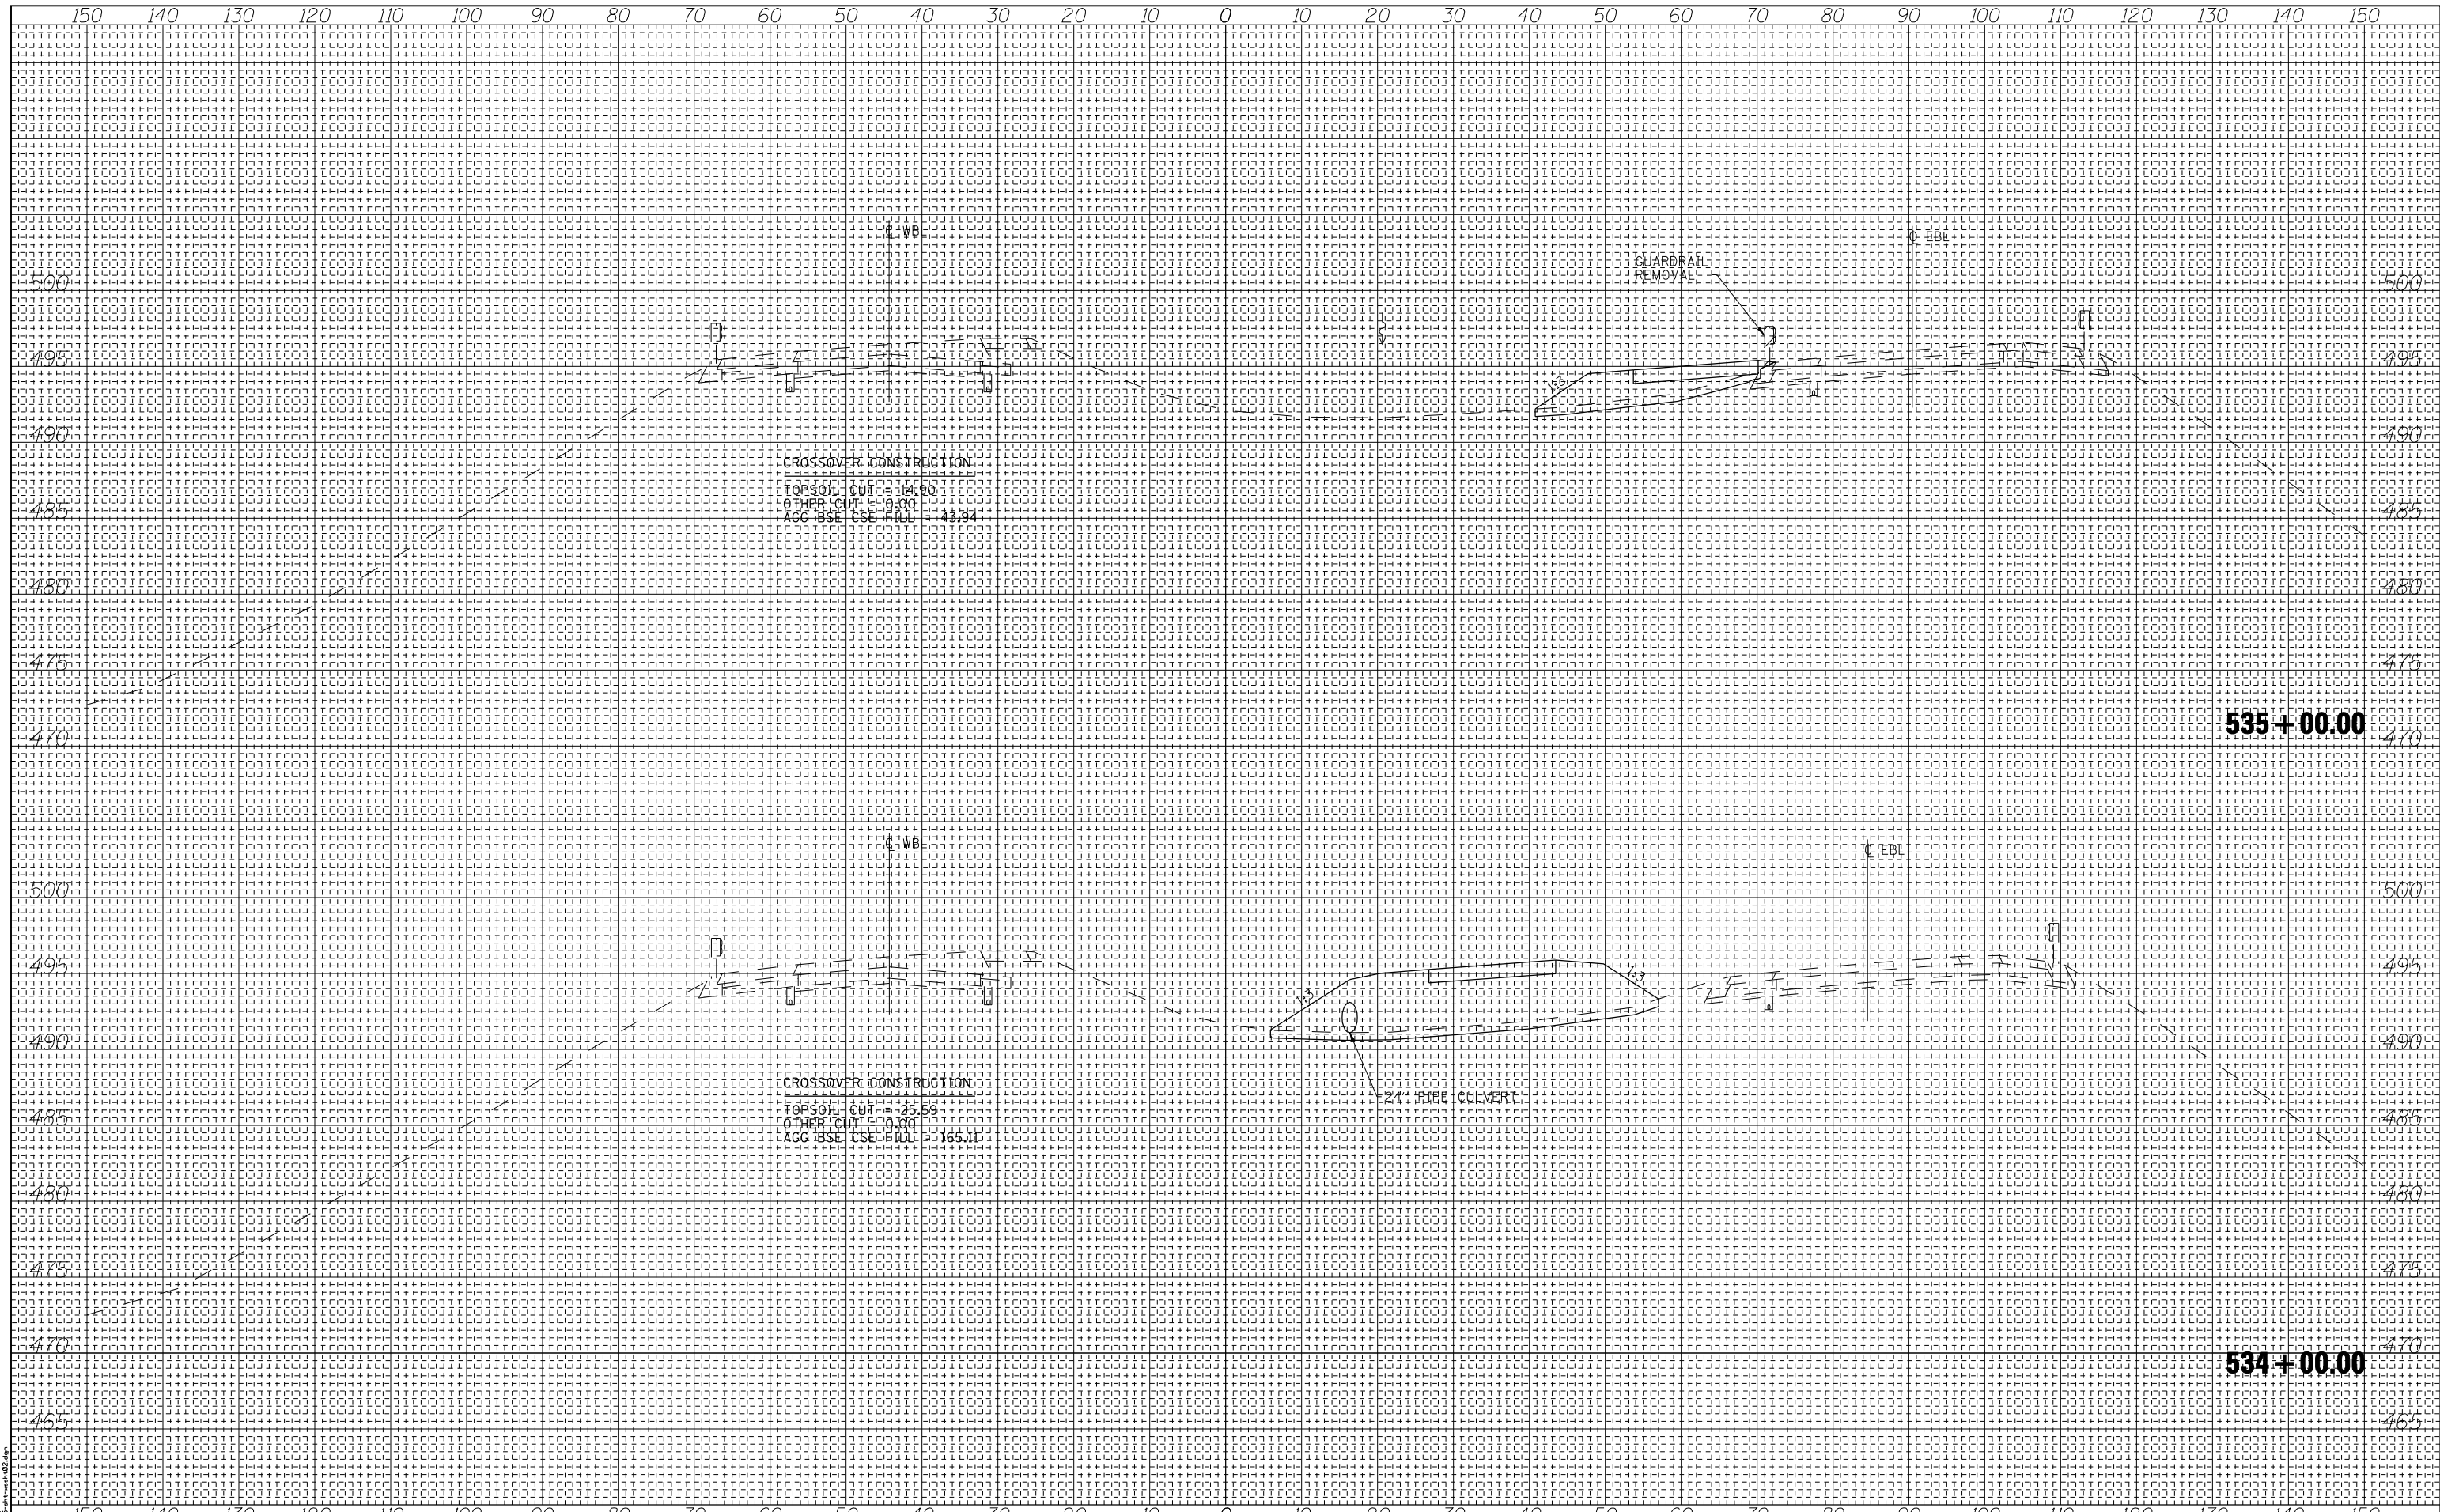

PRINT DRIVER: L:\DLS\B\B\014
 PLOT DATE: 1/29/2014 2:27:36 PM
 FILE NAME: I-70\74175\WB\WB.CON



USER NAME = has	DESIGNED - ELH	REVISED -
ESCA PROJECT NO. 1000.05	DRAWN - HAS	REVISED -
SCALEs: (HORIZ) 1"=10' (VERT) 1"=5'	CHECKED - ELH	REVISED -
PLOT DATE = 1/29/2014 2:27:36 PM	DATE - 08/13	REVISED -

**STATE OF ILLINOIS
 DEPARTMENT OF TRANSPORTATION**

**I-70 CROSS SECTIONS
 WEST CROSSOVER - WB CONSTRUCTION**

SCALE: AS SHOWN SHEET NO. 4 OF 6 SHEETS STA. 534+00.00 TO STA. 535+00.00

F.A.I. RTE. 70	SECTION (26-3B-1, 3B-1(3))BR	COUNTY YAZETTE	TOTAL SHEETS 277	SHEET NO. 252
CONTRACT NO. 74175			ILLINOIS FED. AID PROJECT AID	