


DATE	BY
DATE	BY

DATE	BY
DATE	BY

NO.	AREAS CHECKED	TEMPLATE	PLOTTED	SURVEYED

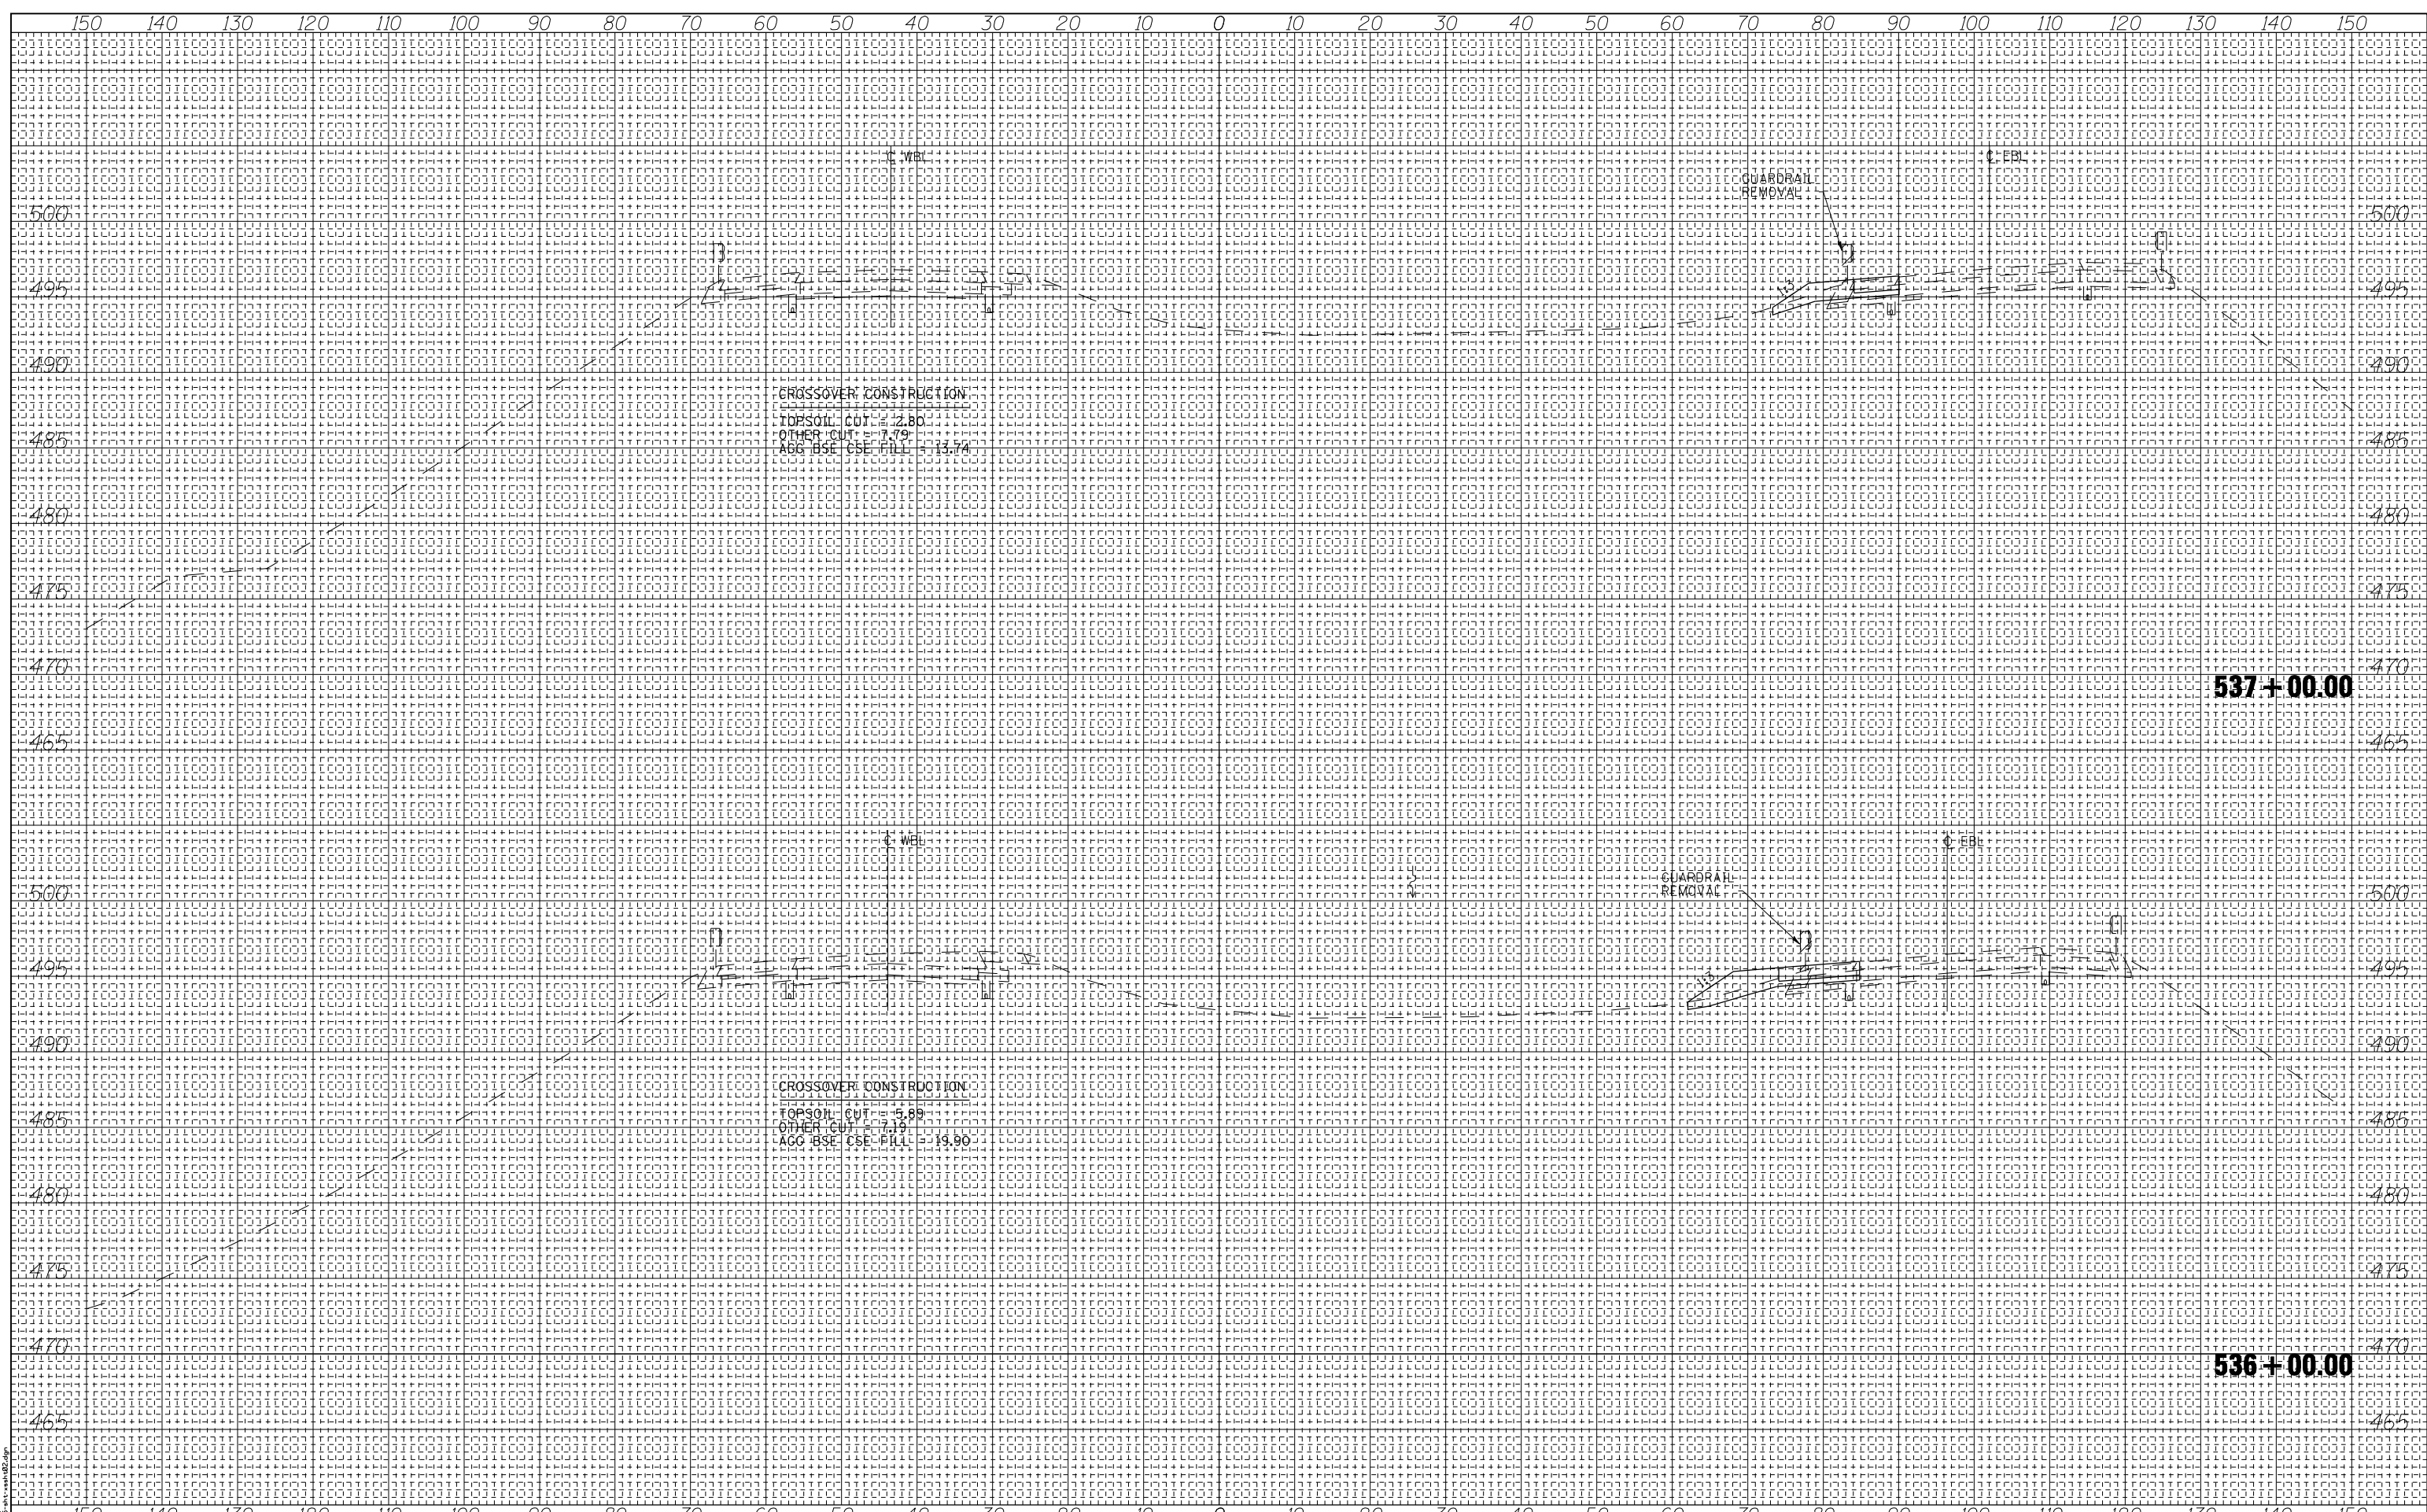

ESCA CONSULTANTS, INC.
 17475 1st Street, Suite 100, Dallas, TX 75230
 TEL: 972.734.4100 FAX: 972.734.4101
 WWW.ESCACONSULTANTS.COM

USER NAME = has	DESIGNED - ELH	REVISED -
ESCA PROJECT NO. 1000.05	DRAWN - HAS	REVISED -
SCALEs: (HORIZ) 1"=10' (VERT) 1"=5'	CHECKED - ELH	REVISED -
PLOT DATE = 1/29/2014 2:27:52 PM	DATE - 08/13	REVISED -

STATE OF ILLINOIS
DEPARTMENT OF TRANSPORTATION

I-70 CROSS SECTIONS
WEST CROSSOVER - WB CONSTRUCTION

SCALE: AS SHOWN SHEET NO. 5 OF 6 SHEETS STA. 536+00.00 TO STA. 537+00.00

F.A.I. RTE.	SECTION	COUNTY	TOTAL SHEETS	SHEET NO.
70	(26-3B-1, 3B-1(3))BR	YAZETTE	277	253
CONTRACT NO. 74175			ILLINOIS FED. AID PROJECT AID	