


BY: _____ DATE: _____
 SURVEYED PLOTTED
 NOTE BOOK TEMPLATE
 AREAS AREAS
 CHECKED CHECKED

BY: _____ DATE: _____
 SURVEYED PLOTTED
 NOTE BOOK TEMPLATE
 AREAS AREAS
 CHECKED CHECKED

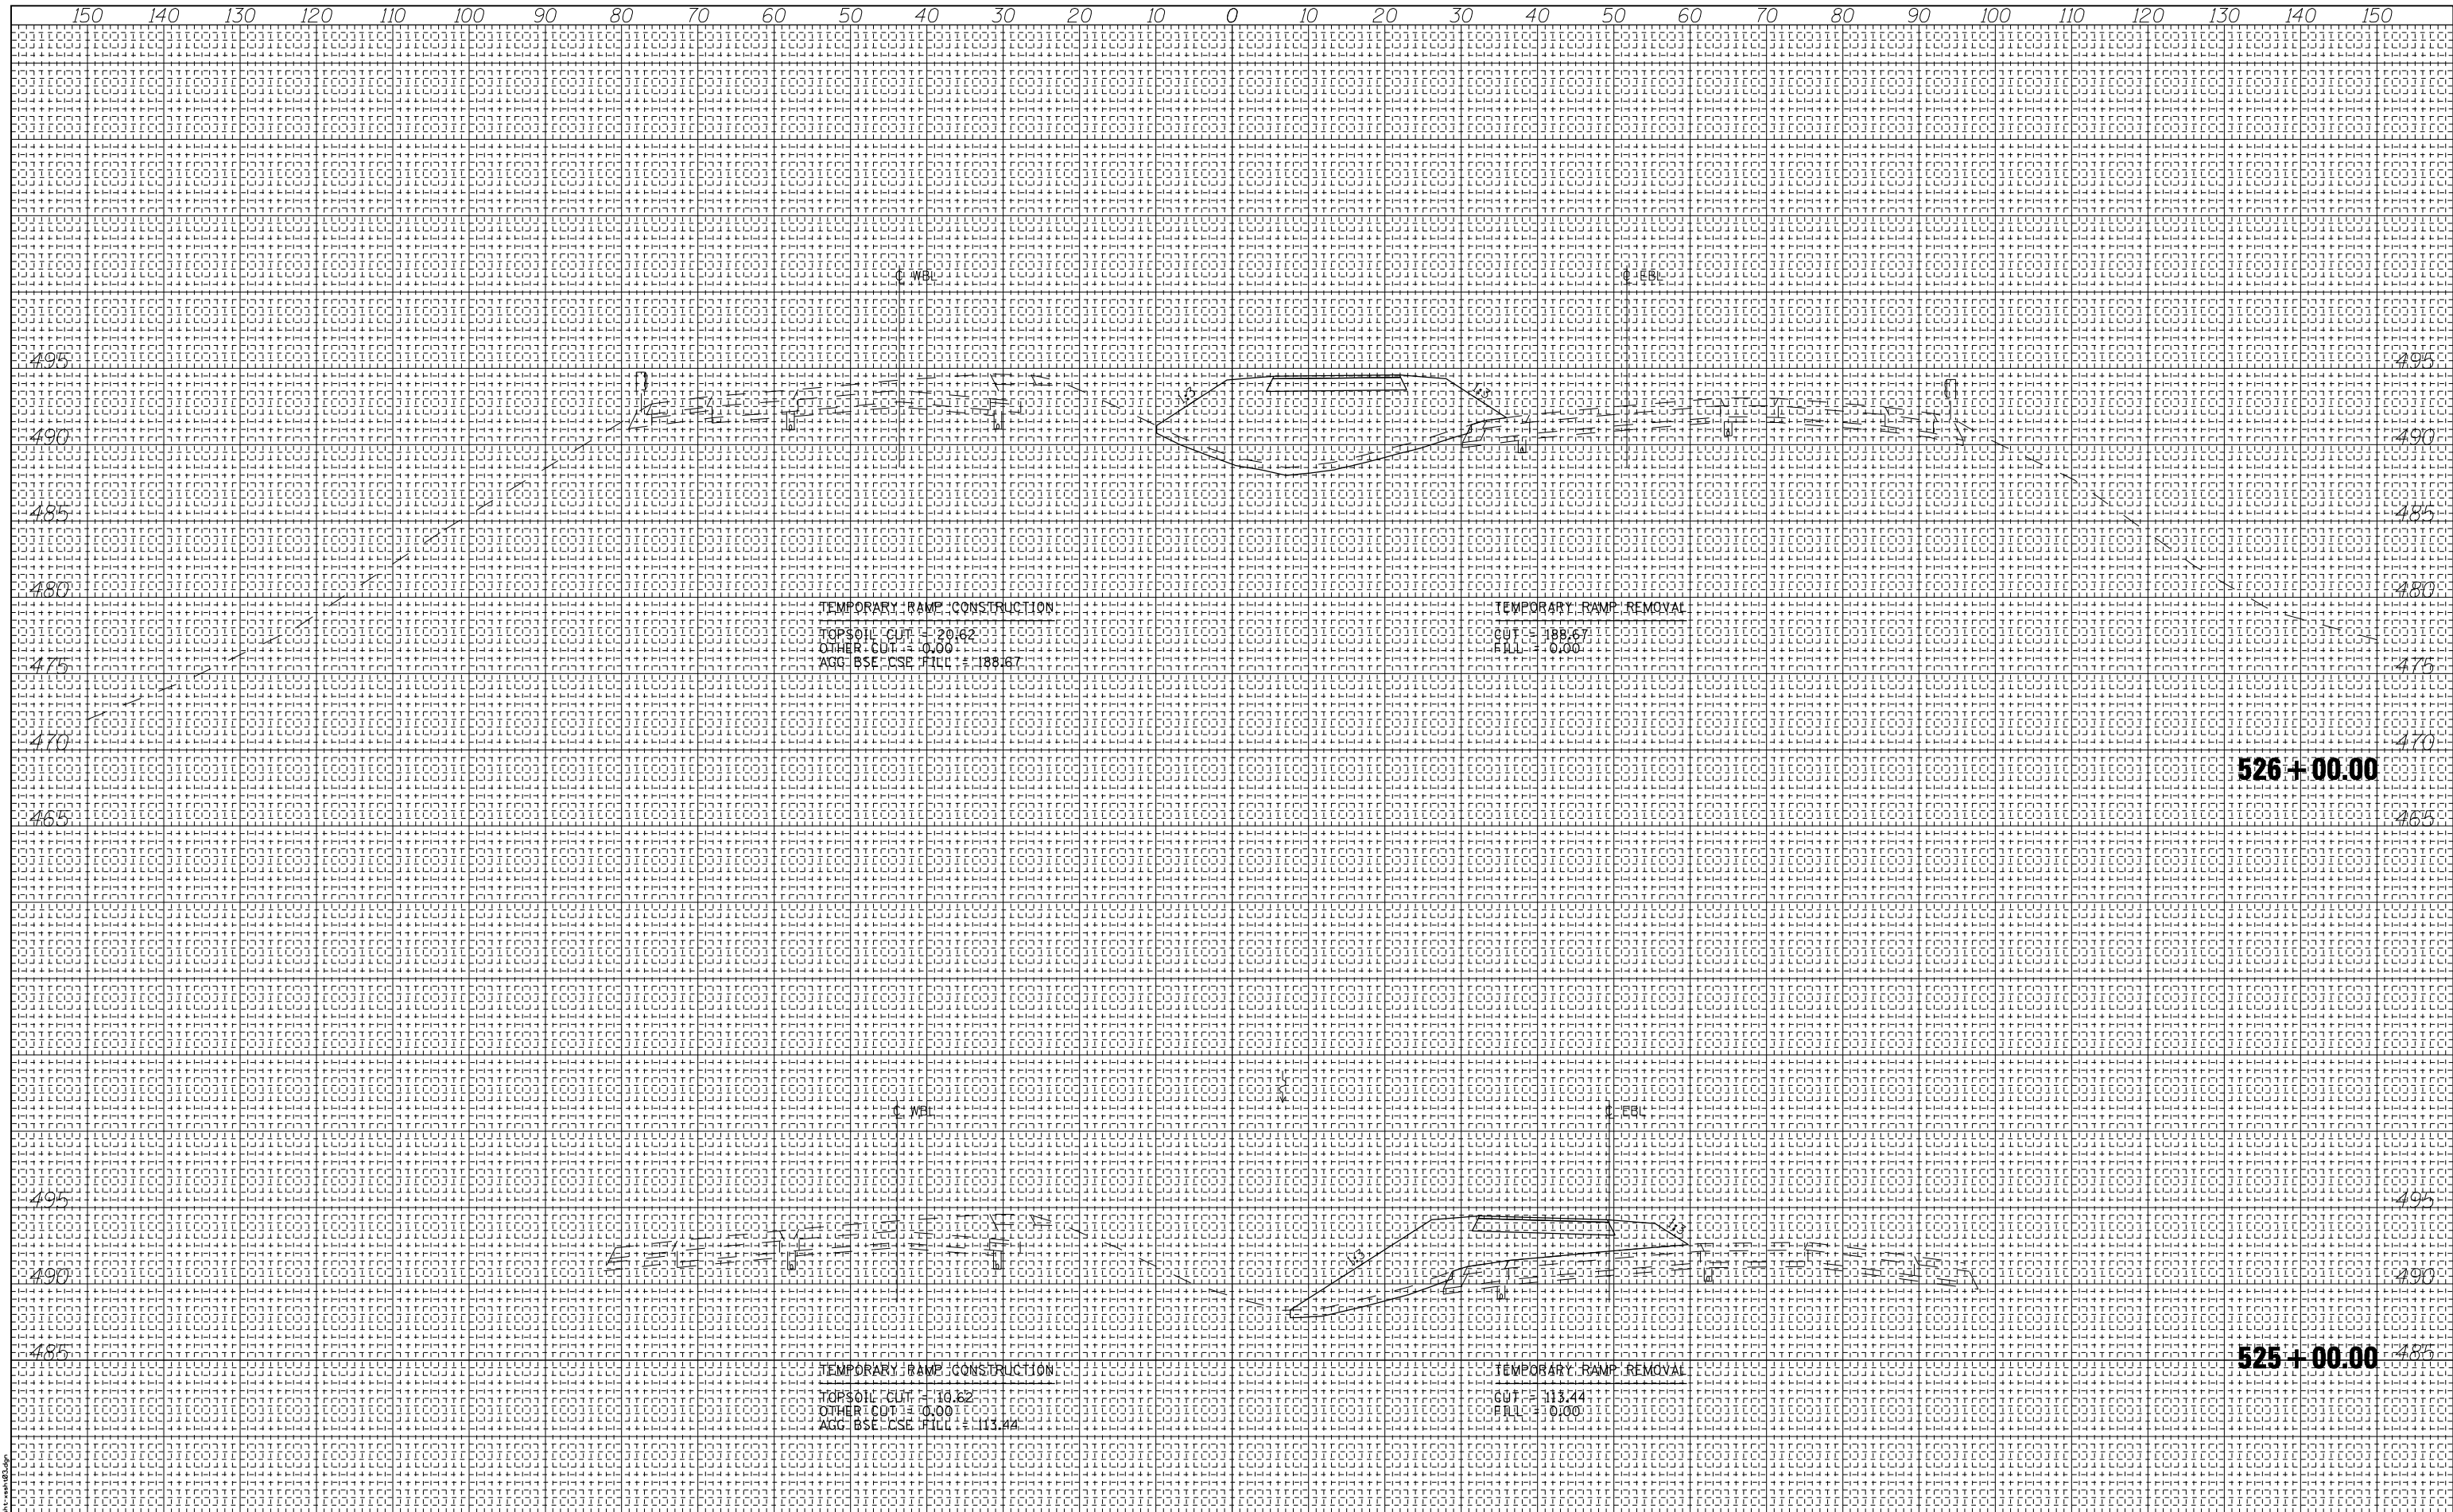

TEMPORARY RAMP CONSTRUCTION
 TOPSOIL CUT = 20.62
 OTHER CUT = 0.00
 AGG. BSE-CSE FILL = 188.67

TEMPORARY RAMP REMOVAL
 GUT = 188.67
 FILL = 0.00

TEMPORARY RAMP CONSTRUCTION
 TOPSOIL CUT = 10.62
 OTHER CUT = 0.00
 AGG. BSE-CSE FILL = 113.44

TEMPORARY RAMP REMOVAL
 GUT = 113.44
 FILL = 0.00

**STATE OF ILLINOIS
 DEPARTMENT OF TRANSPORTATION**

**I-70 CROSS SECTIONS
 WEST CROSSOVER - WB REMOVAL
 & TEMPORARY ENTRANCE RAMP**

USER NAME = has	DESIGNED - ELH	REVISED -
ESCA PROJECT NO. 1000.05	DRAWN - HAS	REVISED -
SCALEs: (HORIZ) 1"=10' (VERT) 1"=5'	CHECKED - ELH	REVISED -
PLOT DATE = 1/29/2014 2:29:07 PM	DATE - 08/13	REVISED -

SCALE: AS SHOWN SHEET NO. 3 OF 9 SHEETS STA. 525+00.00 TO STA. 526+00.00

F.A.I. RTE. = 70	SECTION = (26-3B-1, 3B-1(3))BR	COUNTY = YAZETTE	TOTAL SHEETS = 277	SHEET NO. = 257
CONTRACT NO. 74175				
FED. ROAD DIST. NO. ILLINOIS FED. AID PROJECT AID				



PRINT DRIVER = L:\DLS\B\B011
 MODEL MAKE = HP
 FILE NAME = I70-257.dwg