


DATE	
BY	
FINAL SURVEY NO.	
SURVEYED PLOTTED TEMPLATE AREAS CHECKED	
NOTE BOOK NO.	

DATE	
BY	
ORIGINAL SURVEY NO.	
SURVEYED PLOTTED TEMPLATE AREAS CHECKED	
NOTE BOOK NO.	

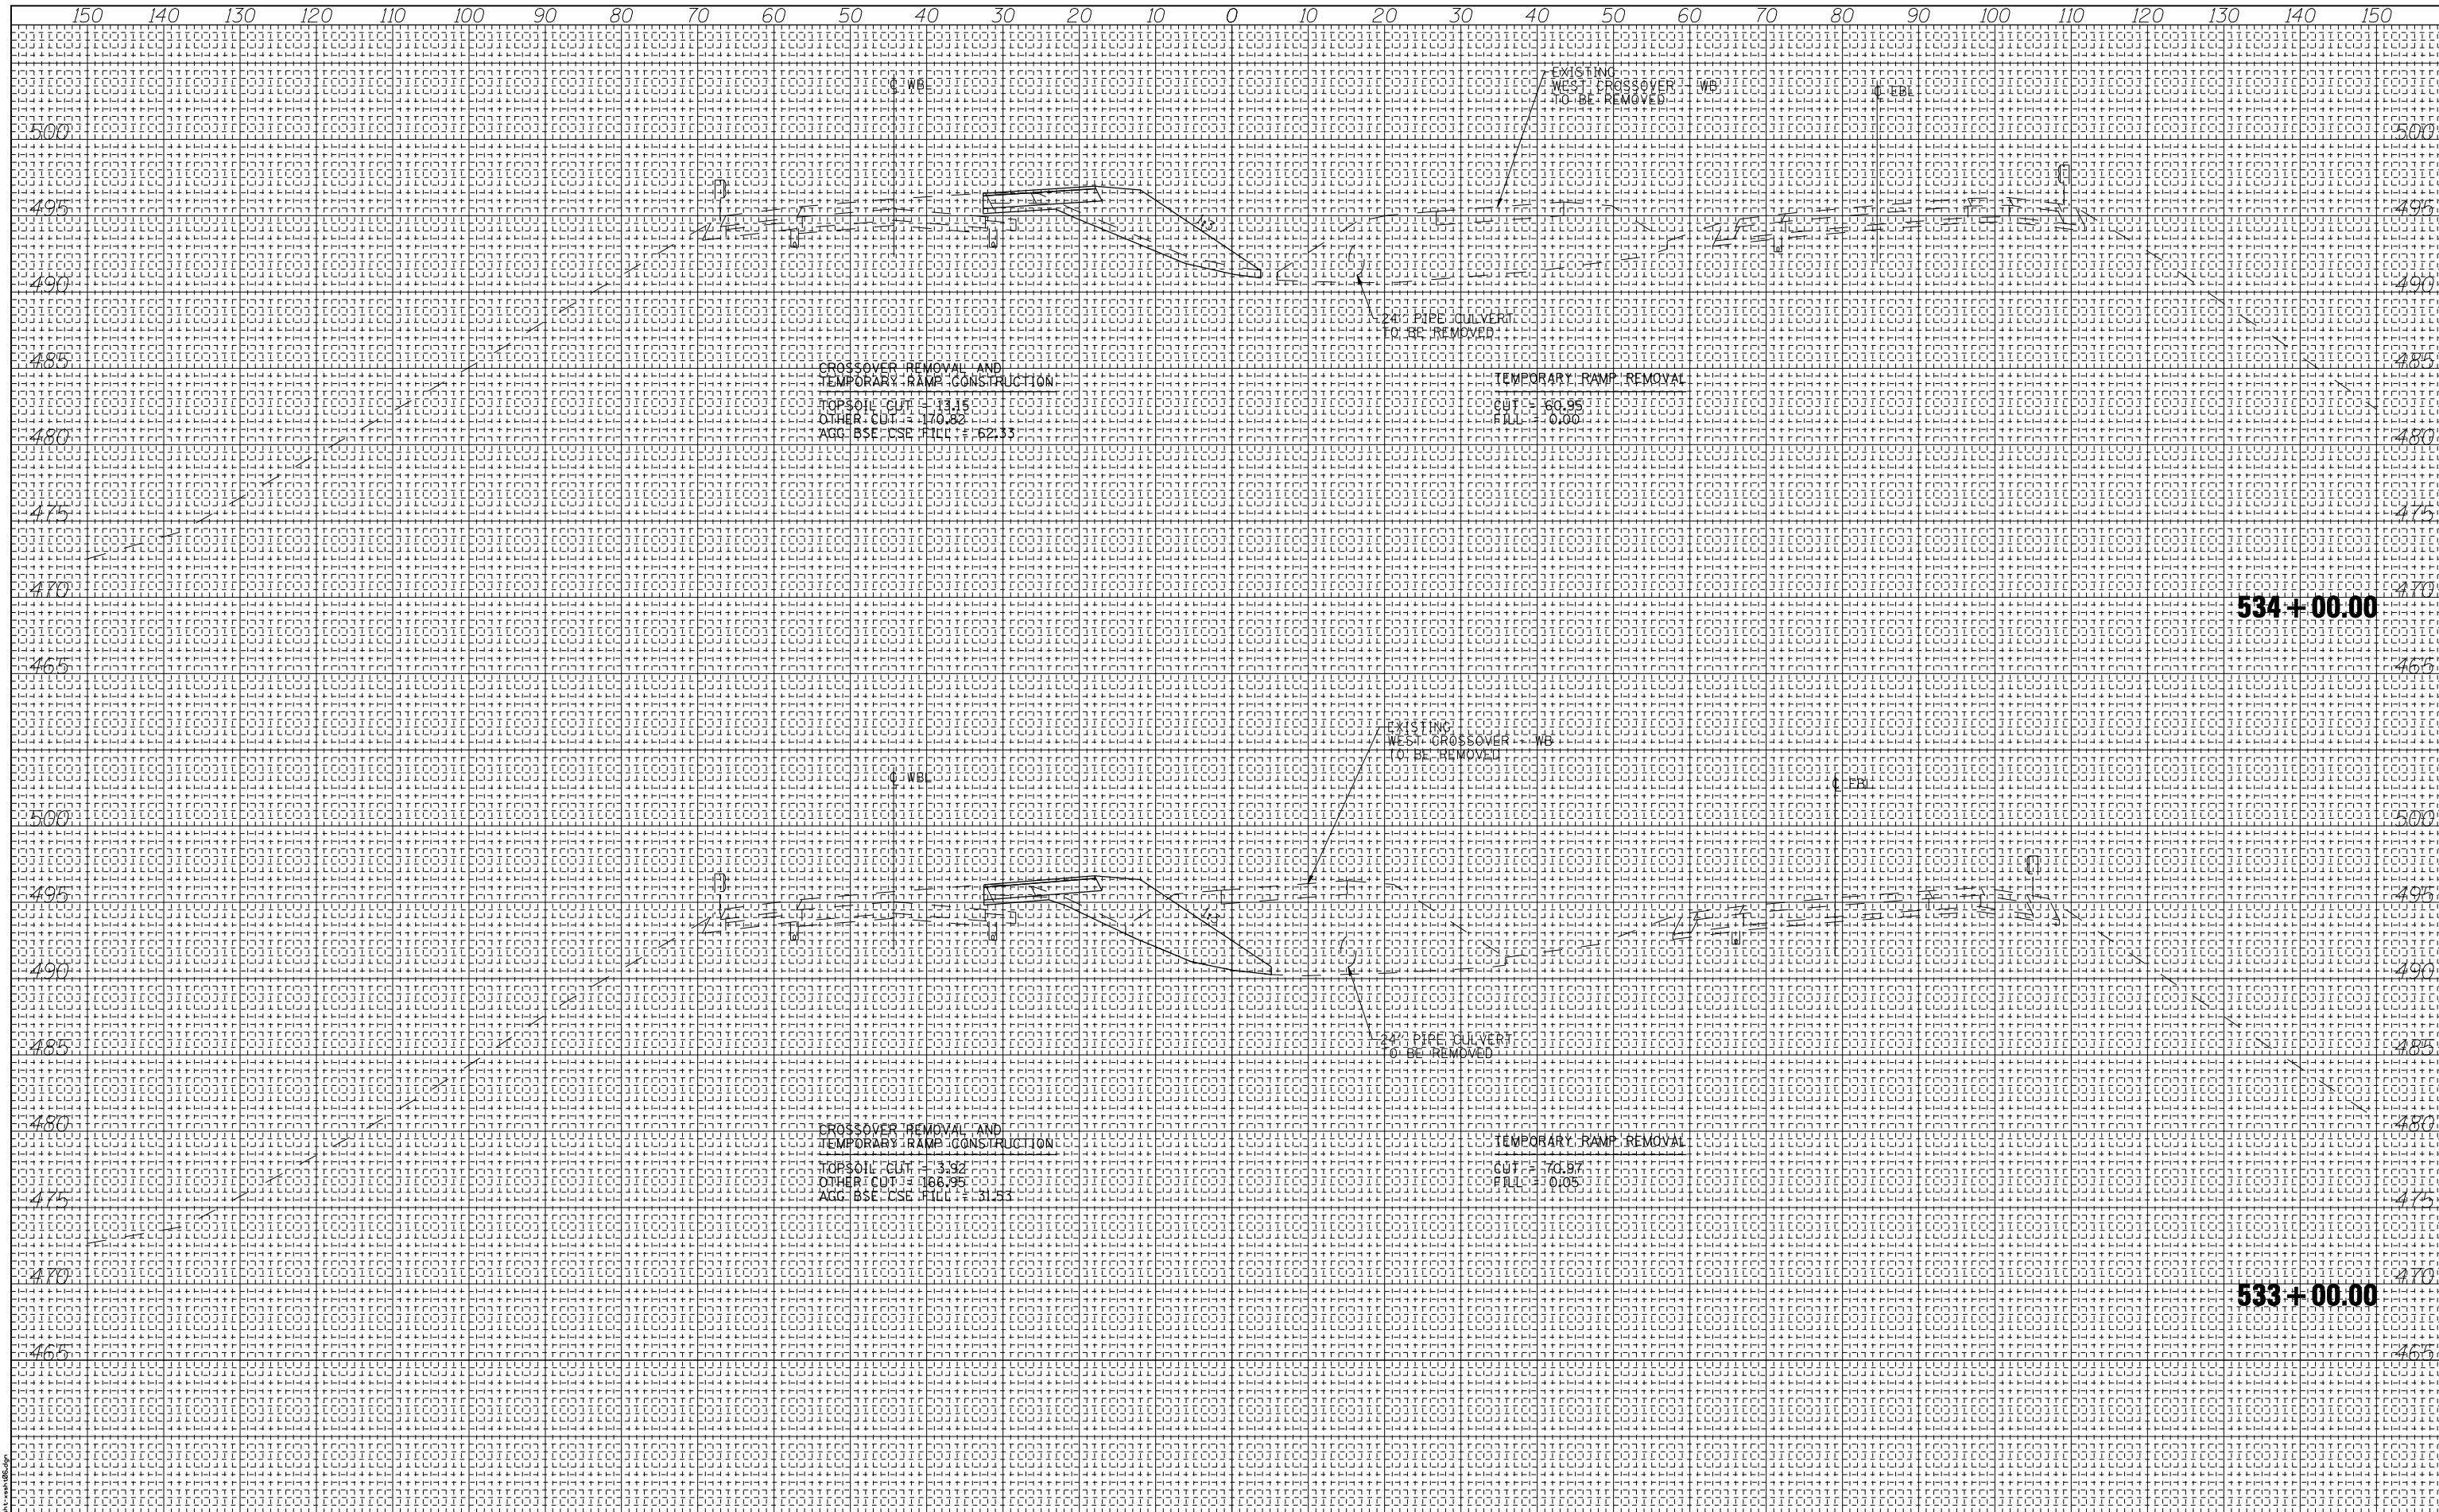

CROSSOVER REMOVAL AND  
TEMPORARY RAMP CONSTRUCTION  
TOPSOIL CUT = 11.15  
OTHER CUT = 170.82  
AGG. BSE. CSE FILL = 62.33

TEMPORARY RAMP REMOVAL  
CUT = 60.95  
FILL = 0.00

CROSSOVER REMOVAL AND  
TEMPORARY RAMP CONSTRUCTION  
TOPSOIL CUT = 3.32  
OTHER CUT = 186.95  
AGG. BSE. CSE FILL = 31.53

TEMPORARY RAMP REMOVAL  
CUT = 70.97  
FILL = 0.05

534+00.00

533+00.00



USER NAME = has	DESIGNED - ELH	REVISED -
ESCA PROJECT NO. 1000.05	DRAWN - HAS	REVISED -
SCALEs: (HORIZ) 1"=10' (VERT) 1"=5'	CHECKED - ELH	REVISED -
PLOT DATE = 1/29/2014 2:30:25 PM	DATE - 08/13	REVISED -

**STATE OF ILLINOIS  
DEPARTMENT OF TRANSPORTATION**

**I-70 CROSS SECTIONS  
WEST CROSSOVER - WB REMOVAL  
& TEMPORARY ENTRANCE RAMP**

SCALE: AS SHOWN	SHEET NO. 7 OF 9 SHEETS	STA. 533+00.00 TO STA. 534+00.00
-----------------	-------------------------	----------------------------------

F.A.I. RTE. 70	SECTION (26-3B-1, 3B-1(3))BR	COUNTY FAYETTE	TOTAL SHEETS 277	SHEET NO. 261
CONTRACT NO. 74175			ILLINOIS FED. AID PROJECT AID	