


DATE	
BY	
FINAL SURVEY NO.	
SURVEYED PLOTTED TEMPLATE AREAS CHECKED	
NOTE BOOK NO.	

DATE	
BY	
ORIGINAL SURVEY NO.	
SURVEYED PLOTTED TEMPLATE AREAS CHECKED	
NOTE BOOK NO.	

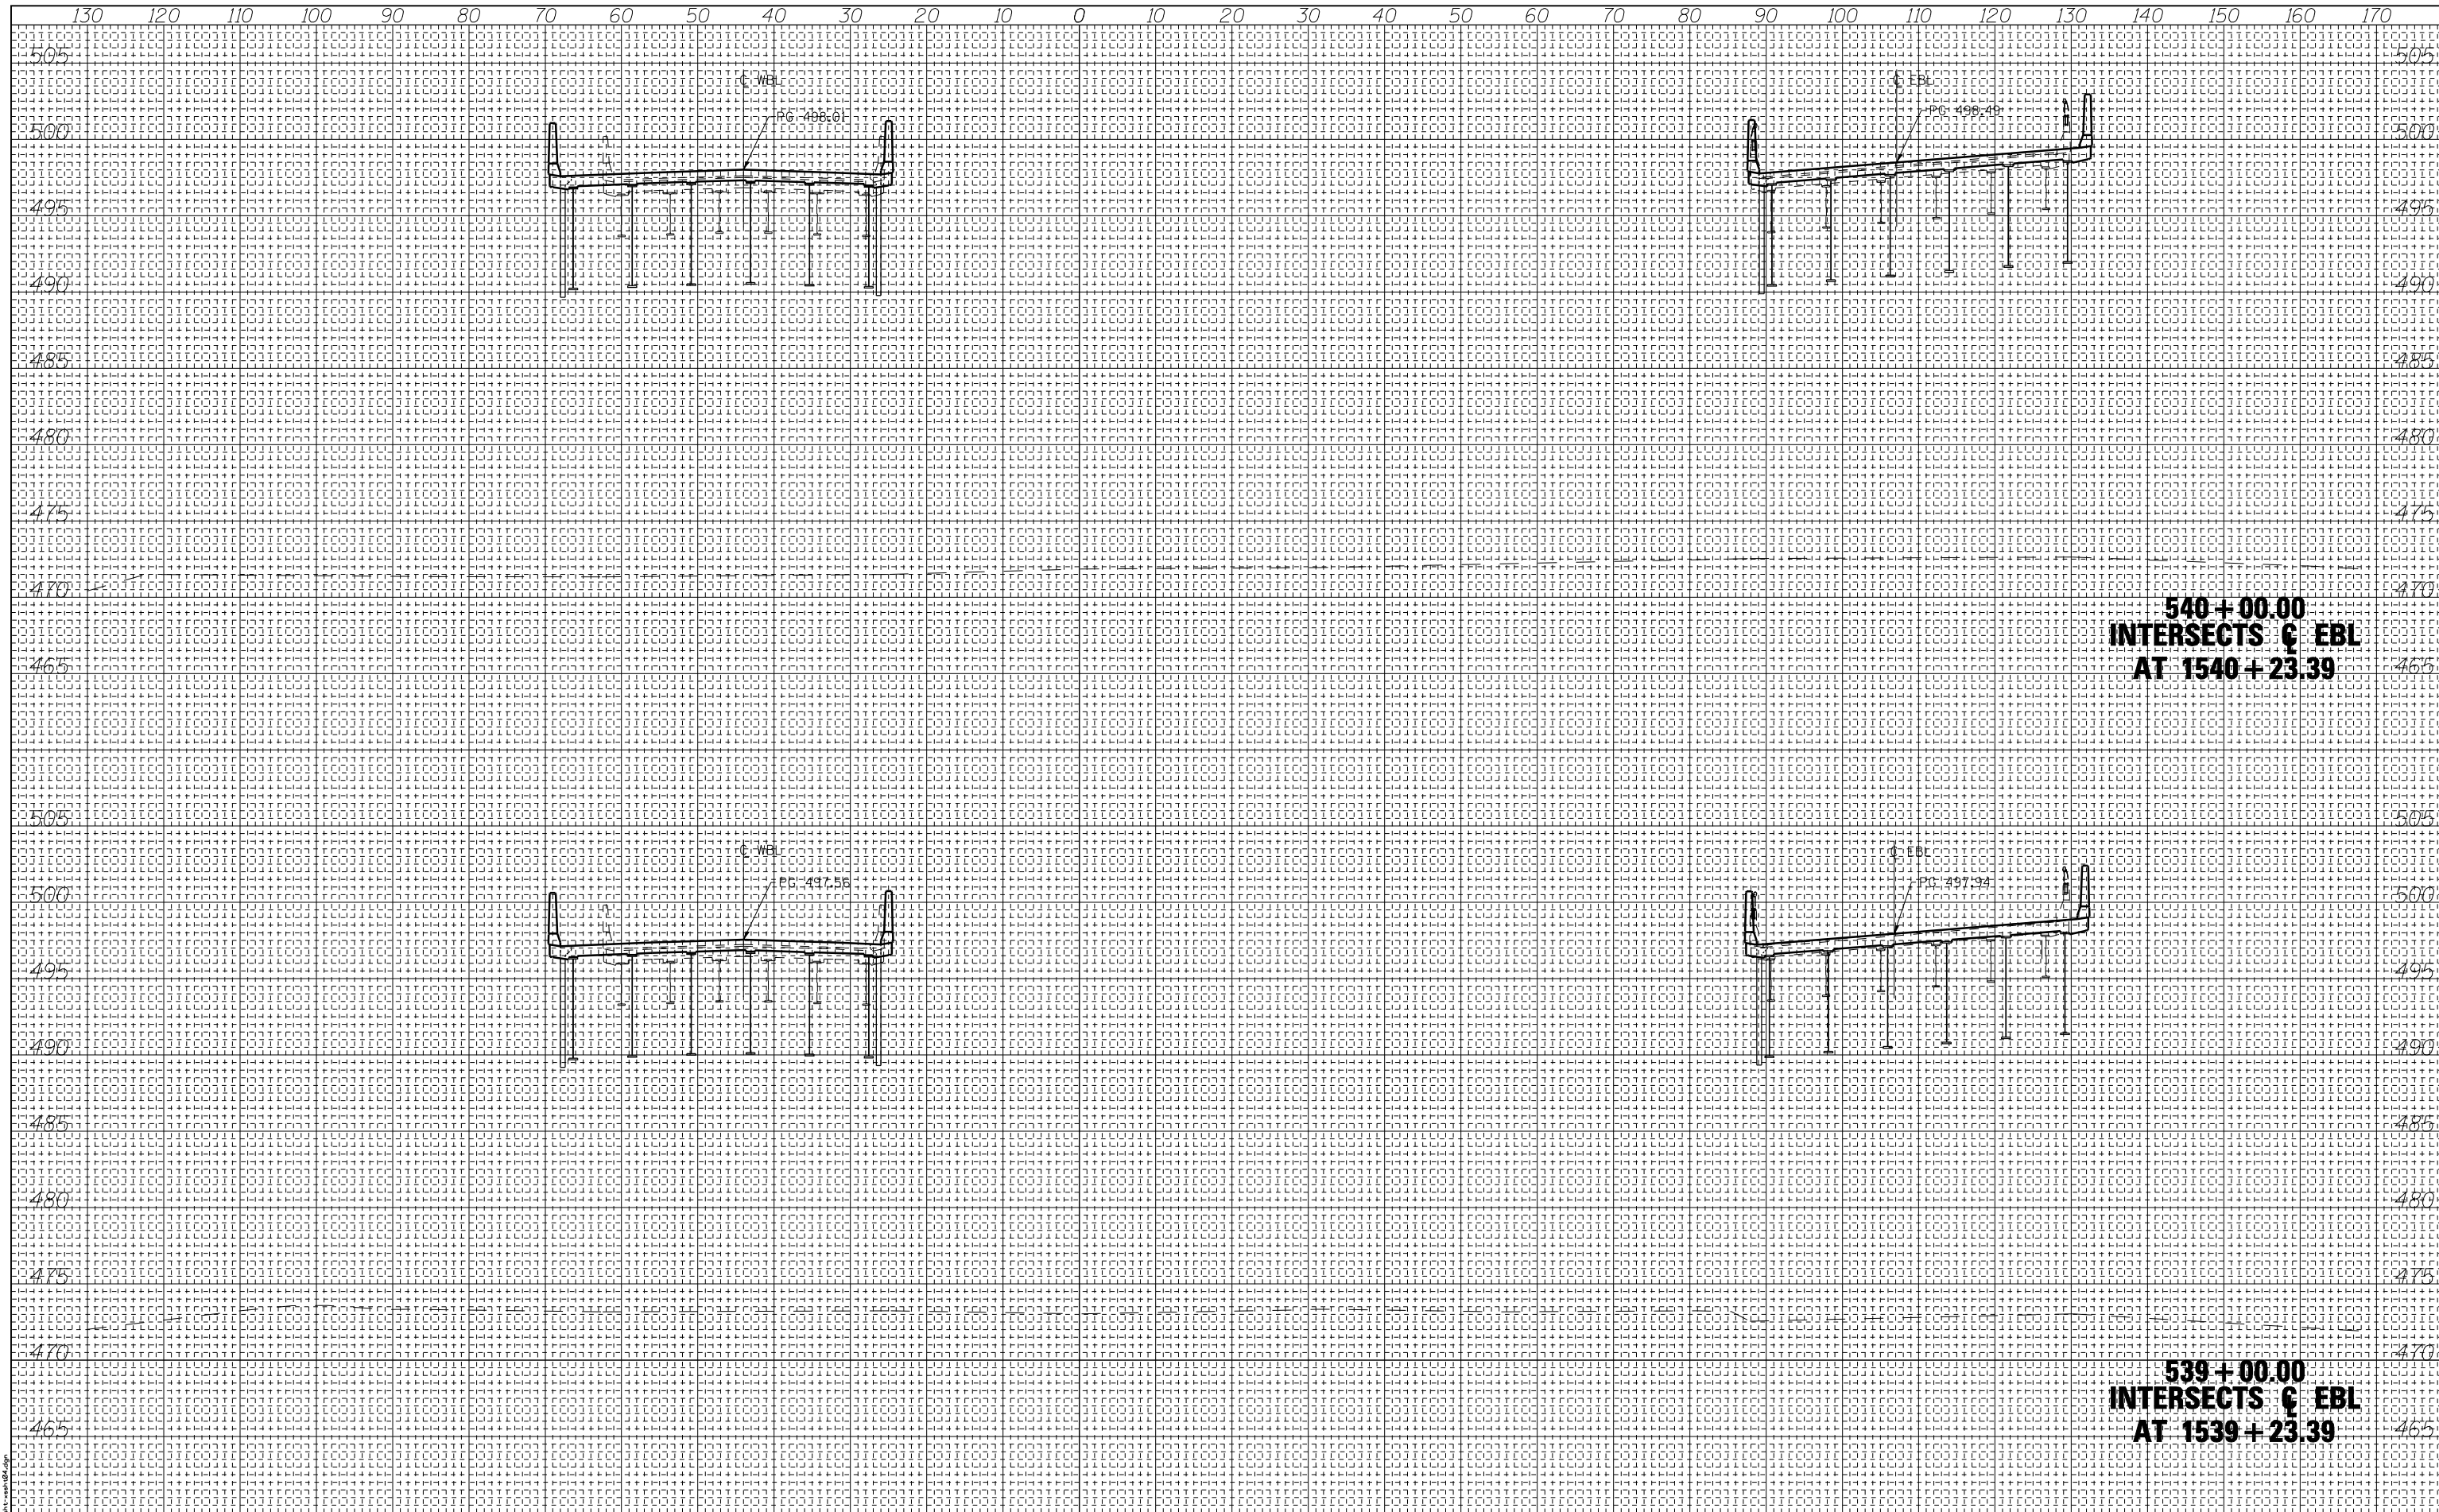

PRINT DRIVER: L:\DLS\B\B\1
 MODEL MAKE: HP
 FILE NAME: I-70\74175\1000000.dwg



USER NAME = has	DESIGNED - ELH	REVISED -
ESCA PROJECT NO. 1000.05	DRAWN - HAS	REVISED -
SCALEs: (HORIZ) 1"=10' (VERT) 1"=5'	CHECKED - ELH	REVISED -
PLOT DATE = 1/29/2014 2:36:09 PM	DATE - 08/13	REVISED -

**STATE OF ILLINOIS
 DEPARTMENT OF TRANSPORTATION**

**I-70 CROSS SECTIONS
 AT BRIDGES**

SCALE: AS SHOWN	SHEET NO. 3 OF 10 SHEETS	STA. 539+00.00 TO STA. 540+00.00
-----------------	--------------------------	----------------------------------

F.A.I. R.T.E. 70	SECTION (26-3B-1, 3B-1(3))BR	COUNTY FAYETTE	TOTAL SHEETS 277	SHEET NO. 266
CONTRACT NO. 74175			ILLINOIS FED. AID PROJECT AID	