


DATE	
BY	
FINAL SURVEY	SURVEYED
NOTE BOOK	PLOTTED
NO.	TEMPLATE
	AREAS
	CHECKED

DATE	
BY	
ORIGINAL SURVEY	SURVEYED
NOTE BOOK	PLOTTED
NO.	TEMPLATE
	AREAS
	CHECKED

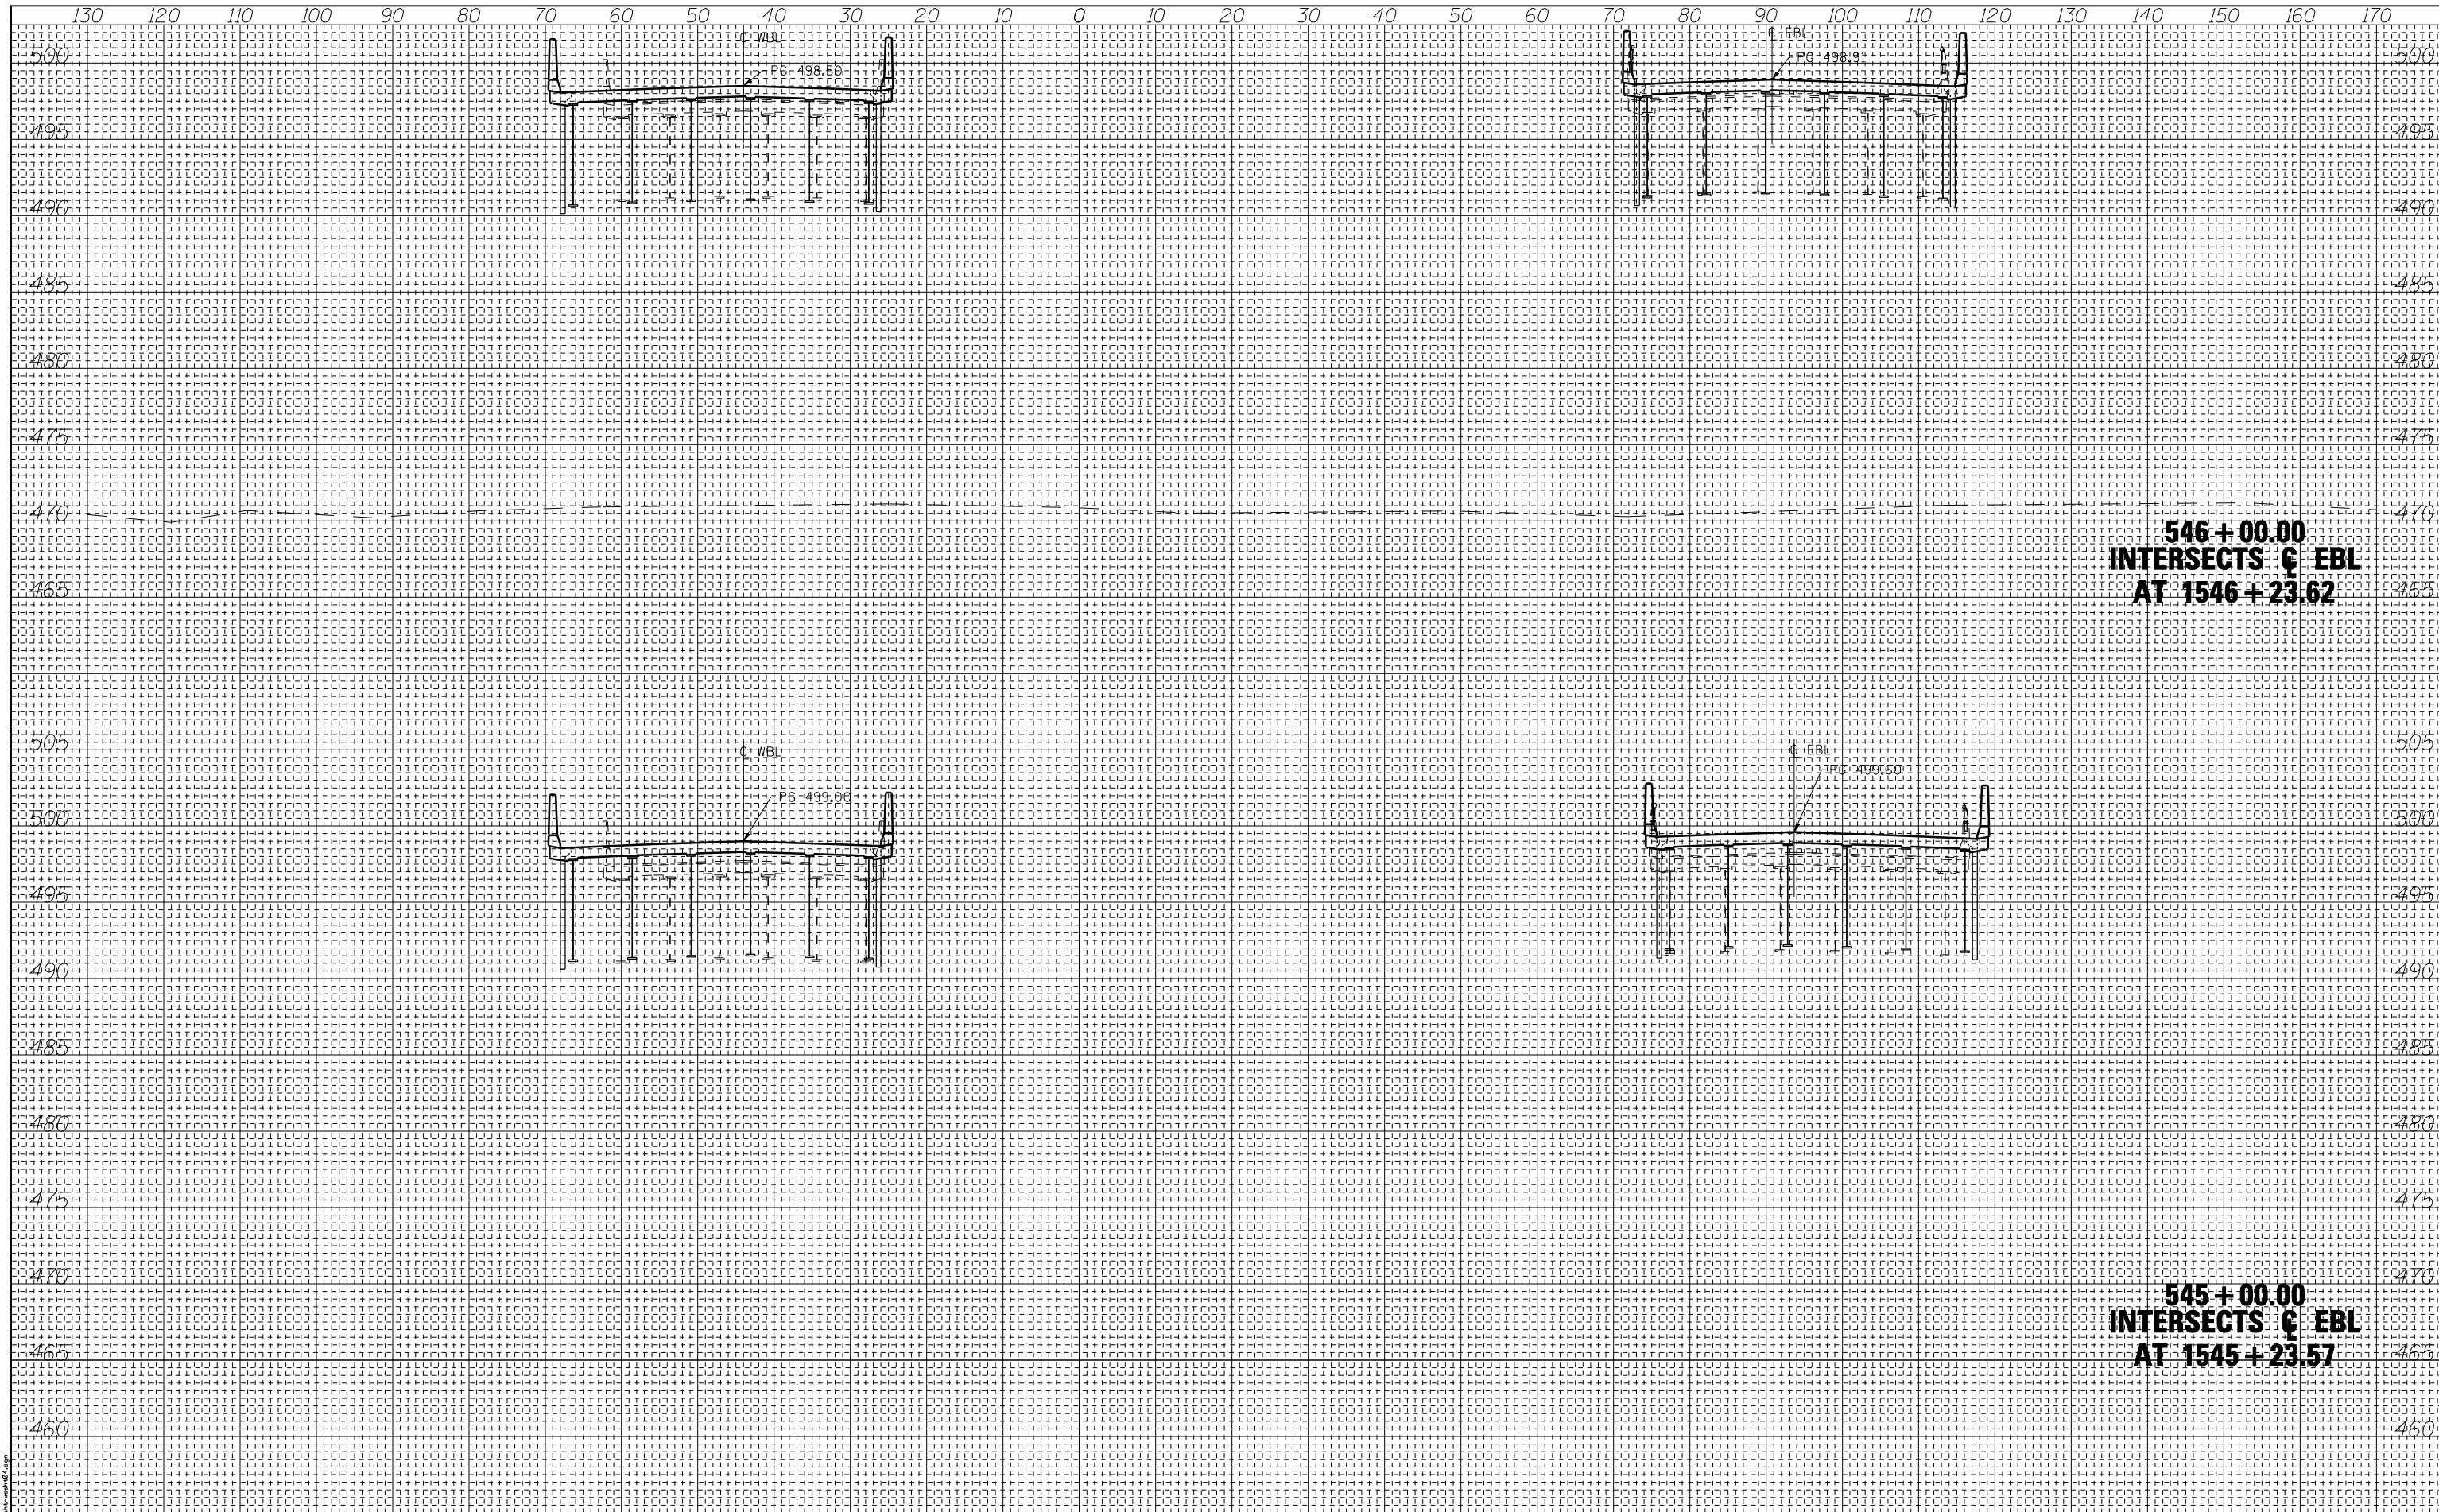

**546 + 00.00  
INTERSECTS  $\zeta$  EBL  
AT 1546 + 23.62**

**545 + 00.00  
INTERSECTS  $\zeta$  EBL  
AT 1545 + 23.57**

PRINT DRIVER: L:\DLS\BOL\...  
SCALE: 1"=10'  
DATE: 1/29/2014



USER NAME = has	DESIGNED - ELH	REVISED -
ESCA PROJECT NO. 1000.05	DRAWN - HAS	REVISED -
SCALEs: (HORIZ) 1"=10' (VERT) 1"=5'	CHECKED - ELH	REVISED -
PLOT DATE = 1/29/2014	DATE - 08/13	REVISED -

**STATE OF ILLINOIS  
DEPARTMENT OF TRANSPORTATION**

**I-70 CROSS SECTIONS  
AT BRIDGES**

SCALE: AS SHOWN SHEET NO. 6 OF 10 SHEETS STA. 545+00.00 TO STA. 546+00.00

F.A.I. RE.	SECTION	COUNTY	TOTAL SHEETS	SHEET NO.
70	(26-3B-1, 3B-1(3))BR	FAYETTE	277	269
CONTRACT NO. 74175				
FED. ROAD DIST. NO.		ILLINOIS FED. AID PROJECT AID		