


DATE	BY
SURVEYED	PLOTTED
NOTE BOOK	TEMPLATE
NO.	AREAS CHECKED

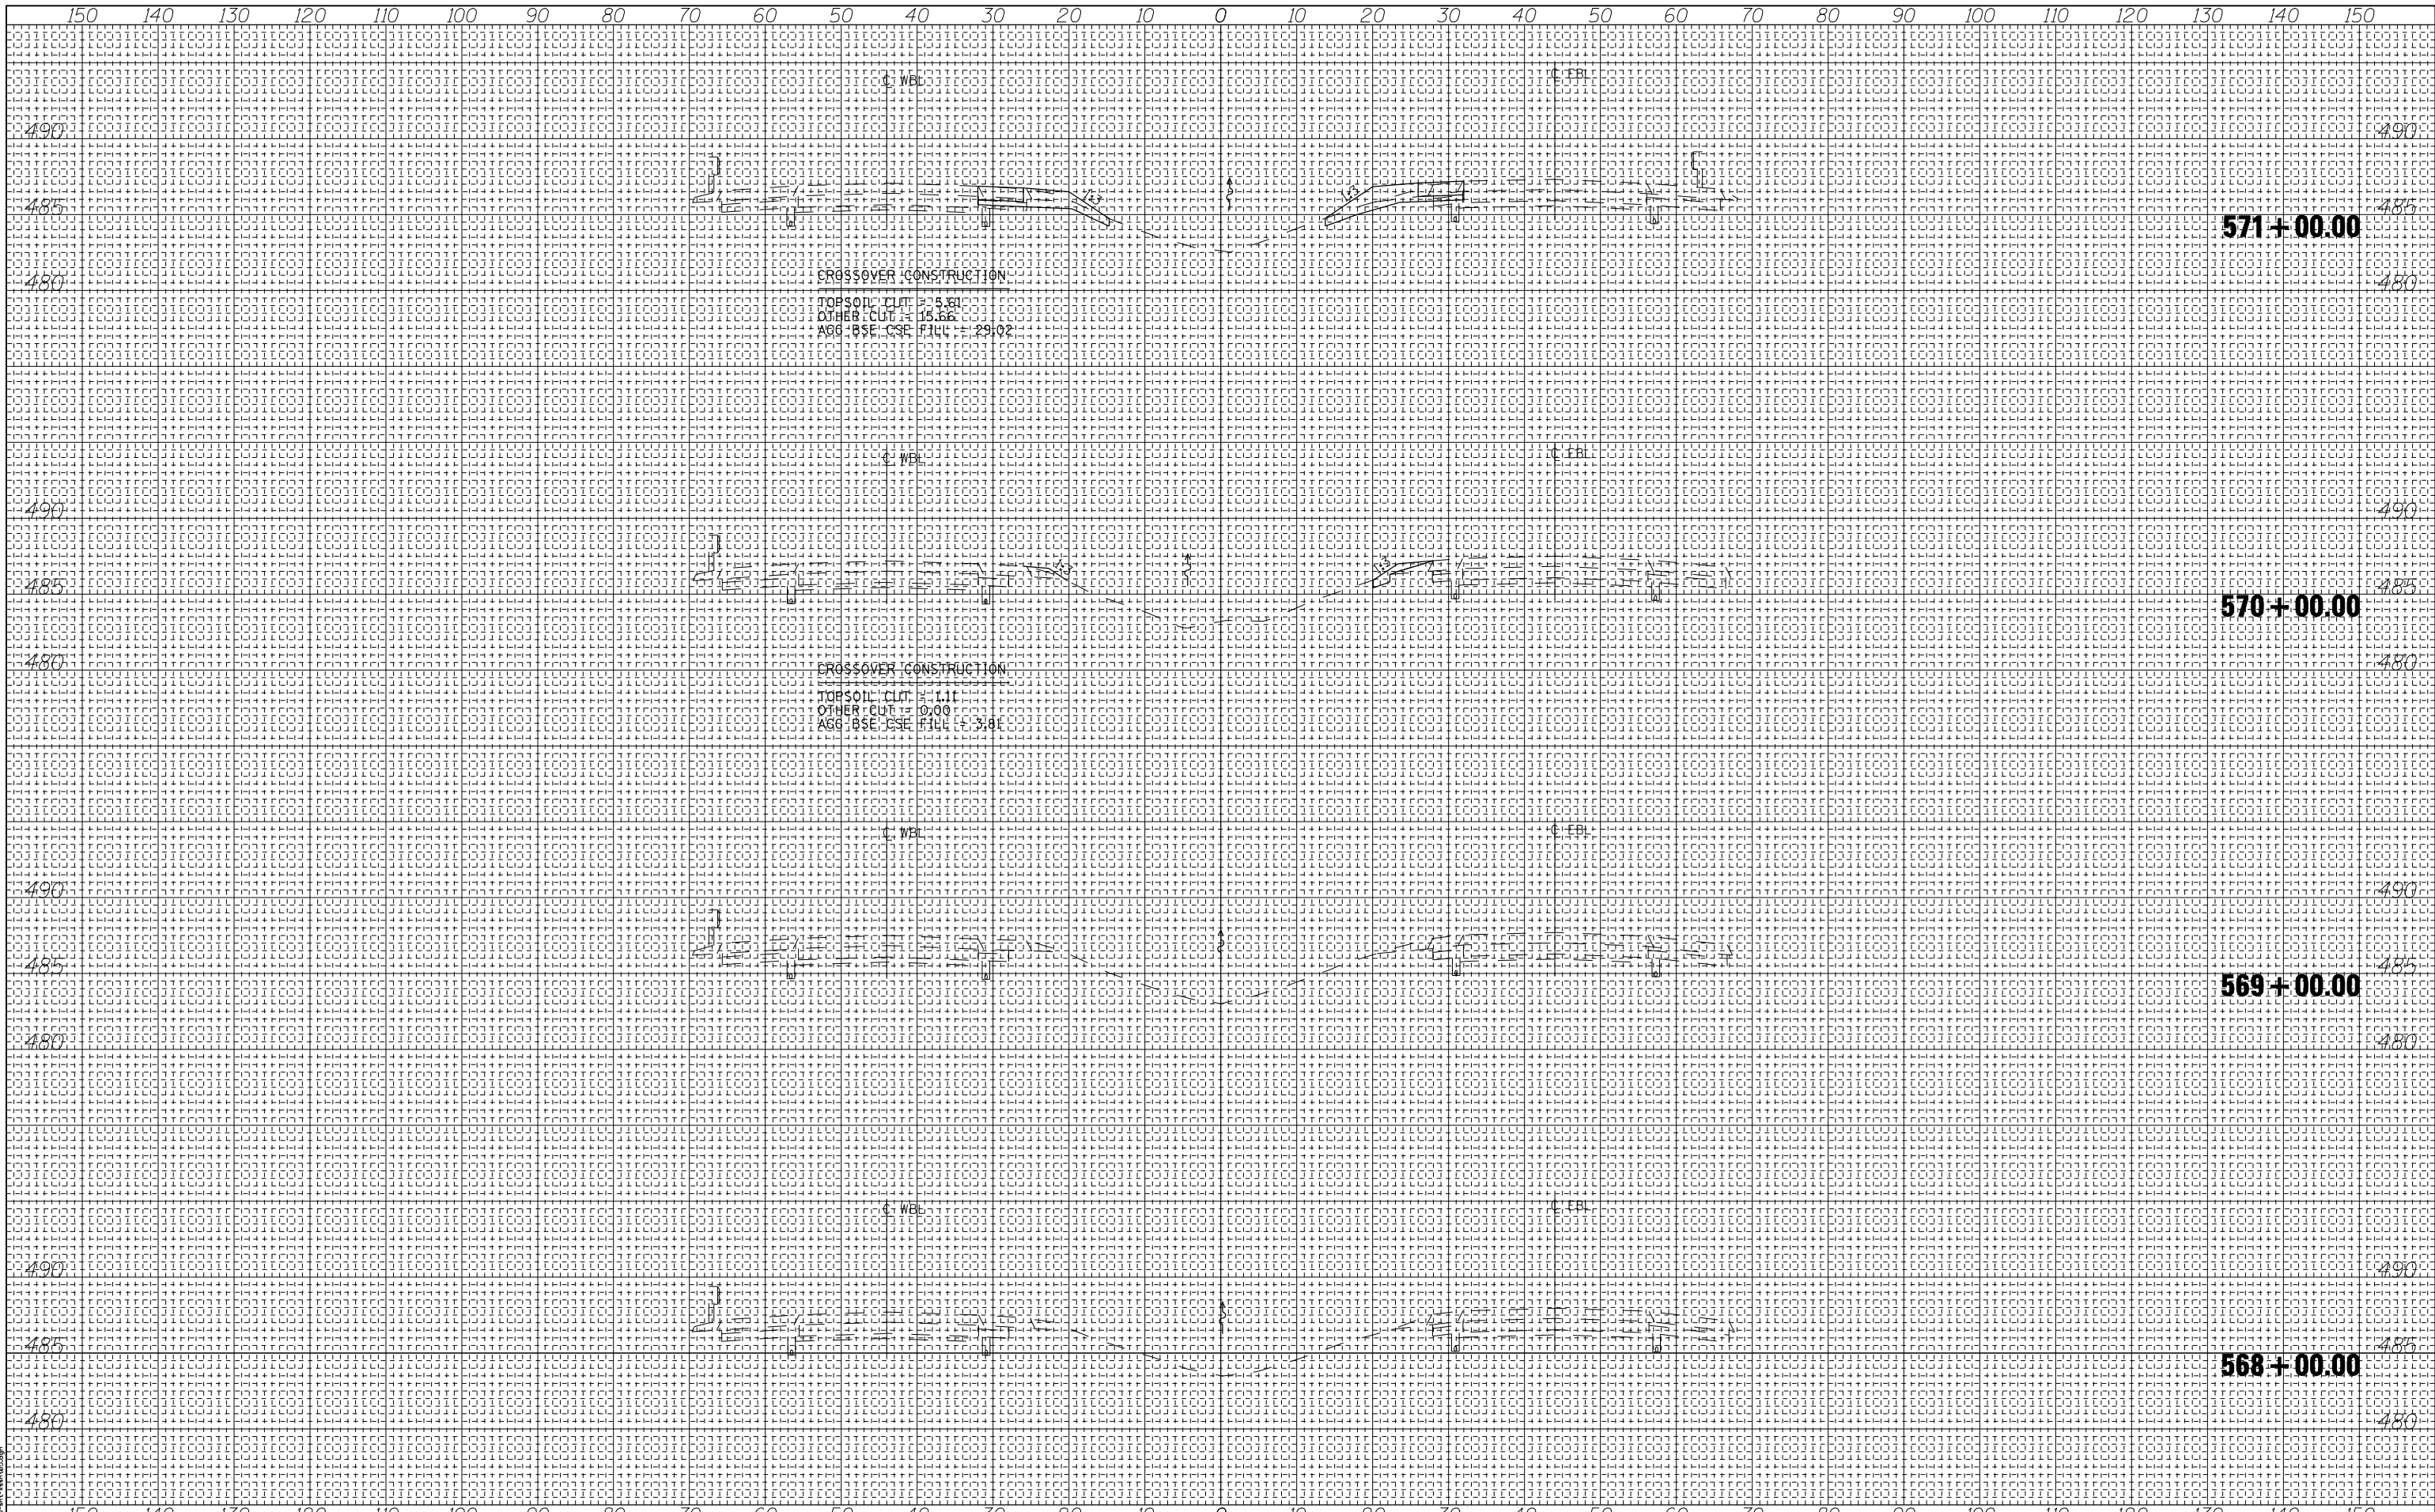

DATE	BY
SURVEYED	PLOTTED
NOTE BOOK	TEMPLATE
NO.	AREAS CHECKED

PRINT DRIVER: L:\DLS\B041
 MODEL MAKE: HP
 FILE NAME: I-70-13-21-2014-0813



USER NAME = has	DESIGNED - ELH	REVISED -
ESCA PROJECT NO. 1000.05	DRAWN - HAS	REVISED -
SCALEs: (HORIZ) 1"=10' (VERT) 1"=5'	CHECKED - ELH	REVISED -
PLOT DATE = 1/29/2014	DATE - 08/13	REVISED -

STATE OF ILLINOIS
 DEPARTMENT OF TRANSPORTATION

I-70 CROSS SECTIONS
 EAST CROSSOVERS

SCALE: AS SHOWN SHEET NO. 1 OF 4 SHEETS STA. 568+00.00 TO STA. 571+00.00

F.A.I. R.T.	SECTION	COUNTY	TOTAL SHEETS	SHEET NO.
70	(26-3B-1, 3B-1(3))BR	YAZETTE	277	274
CONTRACT NO. 74175				
FED. ROAD DIST. NO.		ILLINOIS FED. AID PROJECT AID		