


DATE	
BY	
ORIGINAL SURVEY	
SURVEYED PLOTTED	
TEMPLATE	
AREAS	
AREAS CHECKED	
NO.	

DATE	
BY	
ORIGINAL SURVEY	
SURVEYED PLOTTED	
TEMPLATE	
AREAS	
AREAS CHECKED	
NO.	

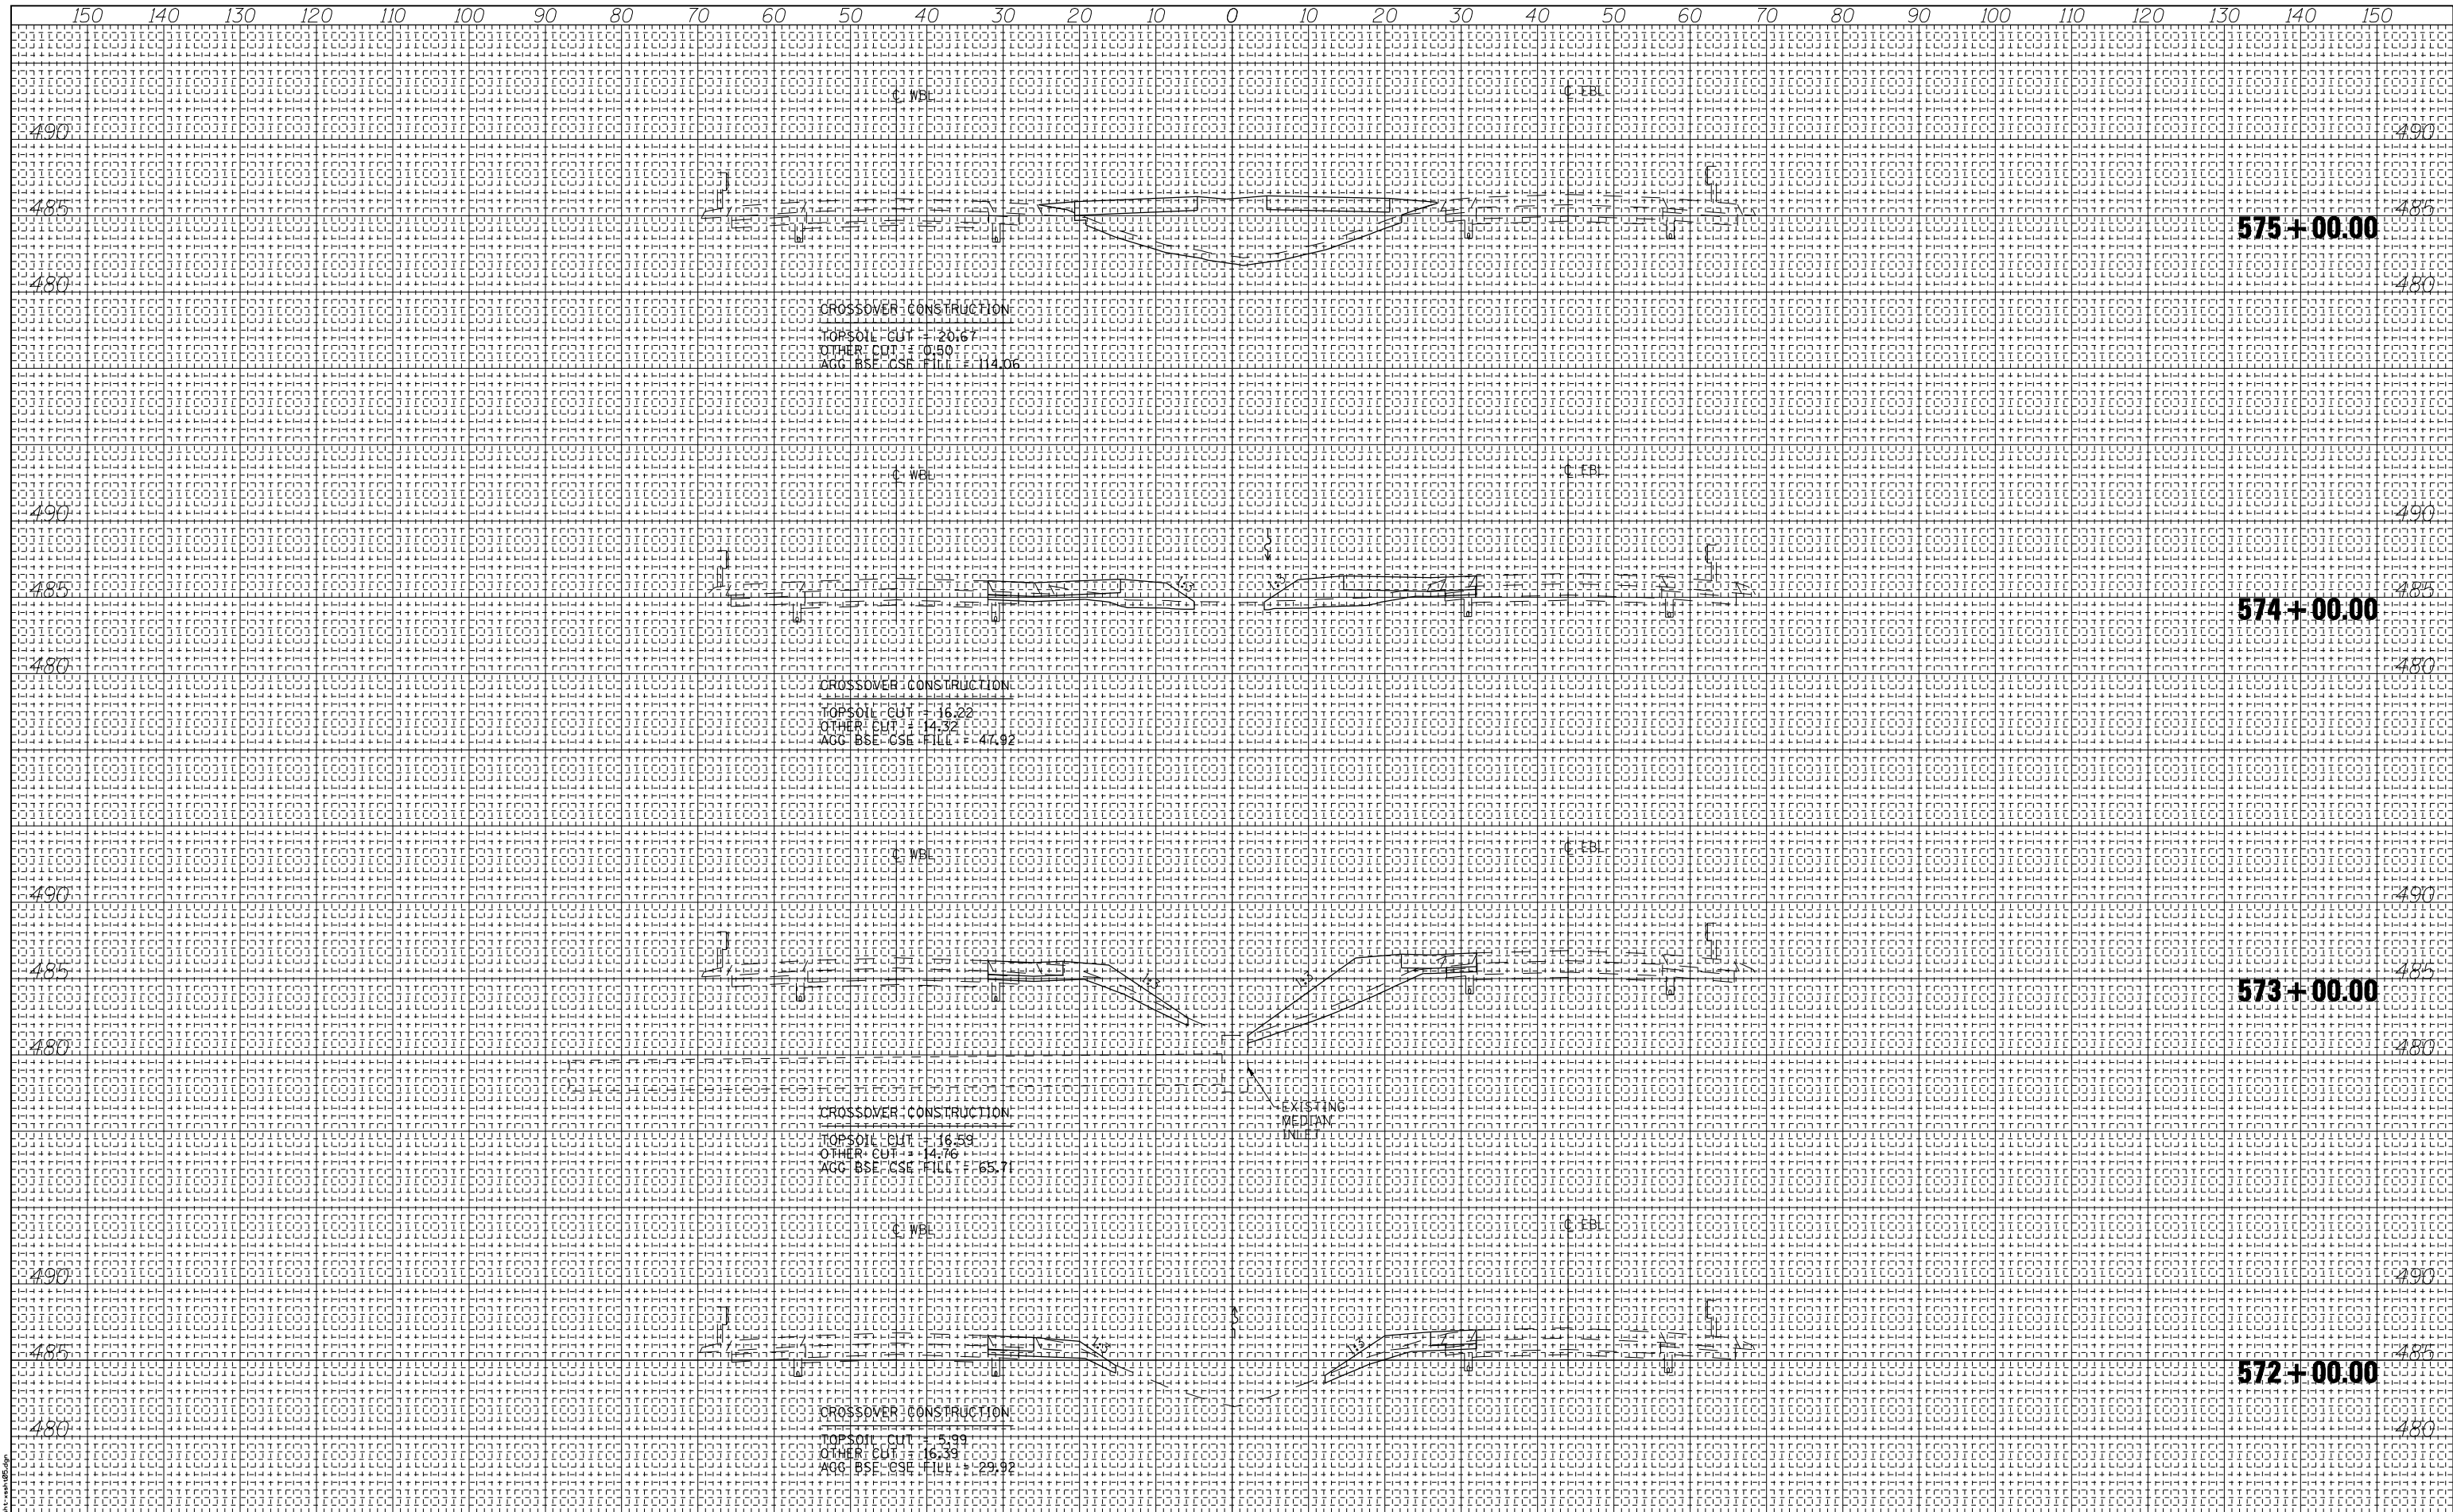

PRINT DRIVER: L:\DLS\B\B\014  
 PLOT DATE: 1/29/2014 2:39:04 PM



USER NAME = has	DESIGNED - ELH	REVISED -
ESCA PROJECT NO. 1000.05	DRAWN - HAS	REVISED -
SCALEs: (HORIZ) 1"=10' (VERT) 1"=5'	CHECKED - ELH	REVISED -
PLOT DATE = 1/29/2014 2:39:04 PM	DATE - 08/13	REVISED -

**STATE OF ILLINOIS  
 DEPARTMENT OF TRANSPORTATION**

**I-70 CROSS SECTIONS  
 EAST CROSSOVERS**

SCALE: AS SHOWN SHEET NO. 2 OF 4 SHEETS STA. 572+00.00 TO STA. 575+00.00

F.A.I. R.T.E.	SECTION	COUNTY	TOTAL SHEETS	SHEET NO.
70	(26-3B-1, 3B-1(3))BR	YAYETTE	277	275
CONTRACT NO. 74175				
FED. ROAD DIST. NO. ILLINOIS FED. AID PROJECT AID				