


**WEST MEDIAN CROSSOVER – WB & TEMPORARY ENTRANCE RAMP PLAN**

- NOTES**
1. INSTALL TEMPORARY LIGHTING UNITS 8 AND 9 WITH OPTICS SET PERPENDICULAR TO THE TEMPORARY RAMP AT THE STANDARD TILT OF 45 DEGREES. LIGHTING UNITS 8 AND 9 SHALL ONLY BE ENERGIZED WHEN THE TEMPORARY RAMP IS OPEN TO TRAFFIC.
  2. DE-ENERGIZE EXISTING LIGHT TOWER AND LUMINAIRES WHILE THE TEMPORARY LIGHTING SYSTEM IS OPERATIONAL. SPLICE TEMPORARY CABLE TO EXISTING CONDUCTORS IN TOWER HANDHOLE, SEE TOWER 2 ON EXISTING AS-BUILT DRAWING. THE EXISTING LIGHTING CIRCUIT SHALL BE RE-ENERGIZED AFTER CONSTRUCTION. THE COST OF THIS WORK SHALL BE INCLUDED IN THE TEMPORARY LIGHTING SYSTEM PAY ITEM.
  3. ALL TEMPORARY LUMINAIRES SHOWN ON THIS SHEET SHALL BE TILTED TEN DEGREES UP FROM THE STANDARD TILT OF 45 DEGREES WITH THE EXCEPTION OF LUMINAIRES 8, 9, 10, AND 11.

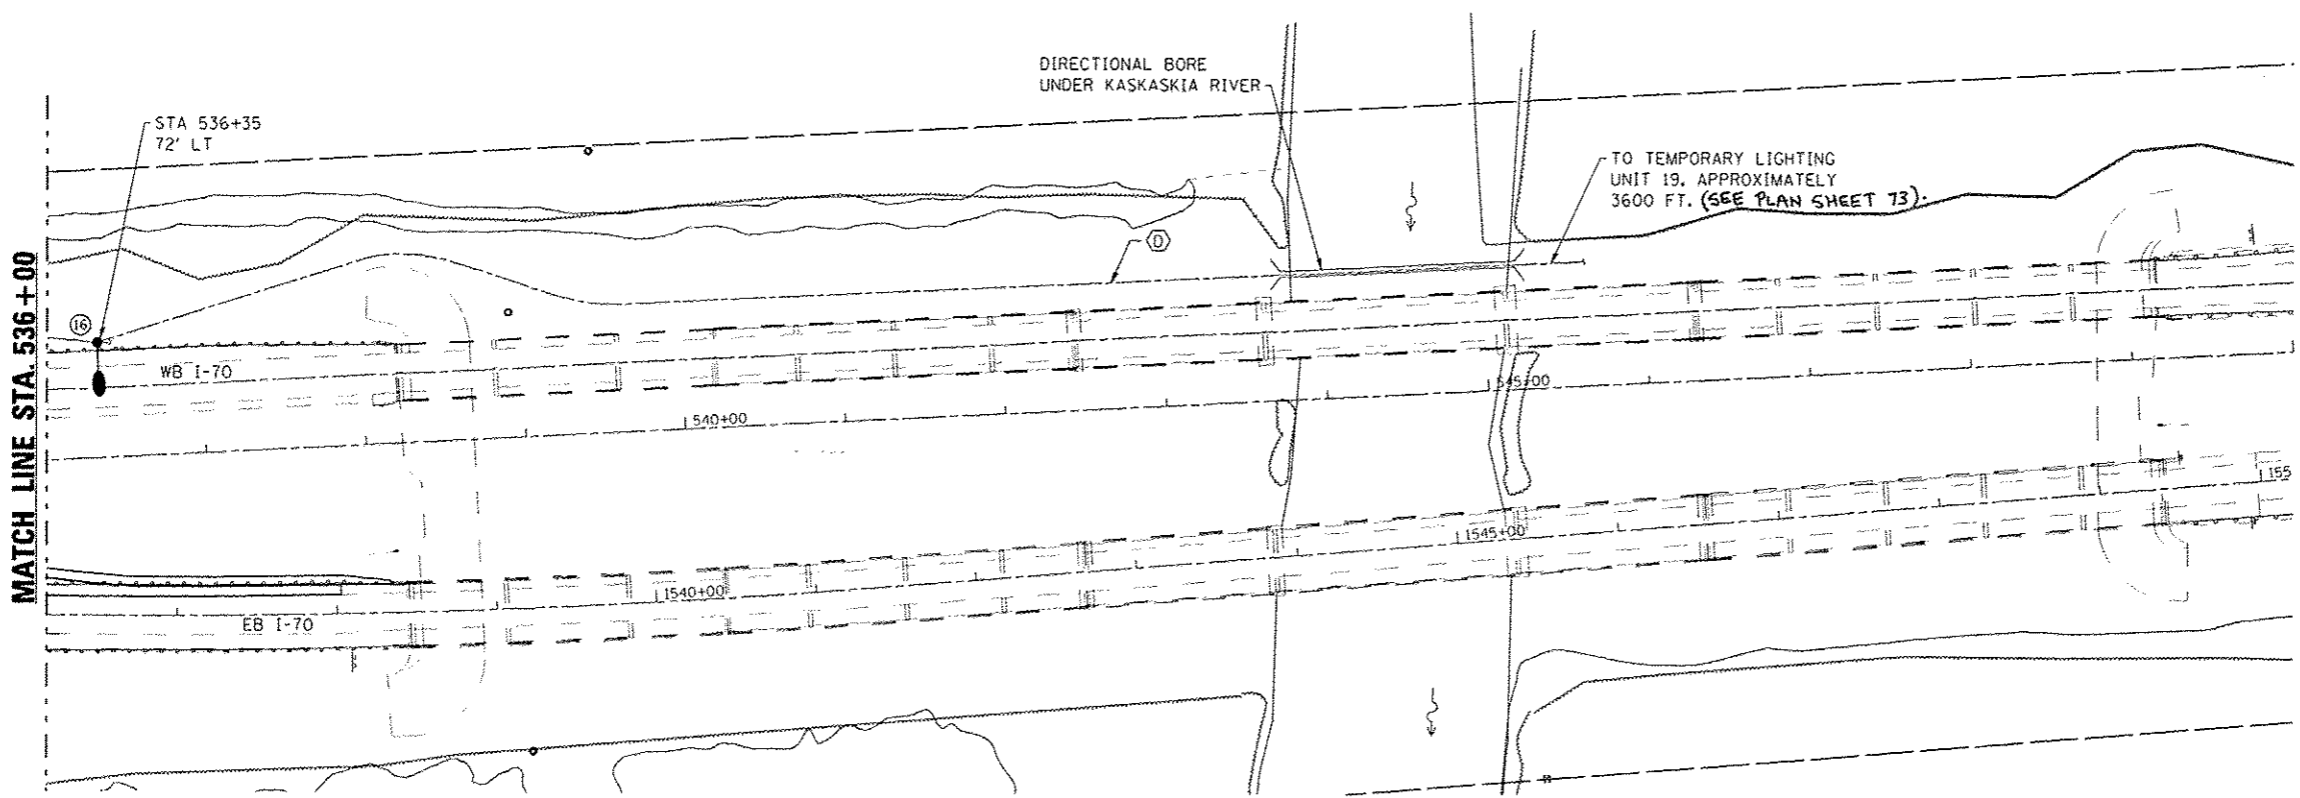

DATE PLOTTED: 11/13/14  
 PLOT SCALE: 1/8" = 1'-0"  
 PLOT DATE: 11/13/14 2:31:05 PM

USER NAME - hss	DESIGNED - MES	REVISED -
ESCA PROJECT NO. 1008.05	DRAWN - HAS	REVISED -
PLOT SCALE - 1/8" = 1'-0"	CHECKED - MES	REVISED -
PLOT DATE - 11/13/14 2:31:05 PM	DATE - 11/13	REVISED -

**STATE OF ILLINOIS  
DEPARTMENT OF TRANSPORTATION**

**TEMPORARY LIGHTING DETAILS**

SCALE: SHEET NO. 3 OF 4 SHEETS STA. TO STA.

F.A.I. RTE.	SECTION	COUNTY	TOTAL SHEETS	SHEET NO.
70	(26-38-1, 38-113)BR	FAYETTE	277	74
FED. ROAD DIST. NO. ILLINOIS FED. AID PROJECT			CONTRACT NO. 74175	