


PROPOSED TYPICAL CROSS SECTION

E. B. REST AREA STA. 315+53.04 TO STA. 324+54.97
 STA. 400+00.00 TO STA. 406+51.68 (TRUCK PARKING)
 W. B. REST AREA STA. 217+01.81 TO STA. 218+09.68
 STA. 218+09.68 = STA. 119+74.73 (STA. EQ.)
 STA. 119+74.73 TO STA. 121+08.28
 STA. 115+37.11 TO STA. 119+74.73 (TRUCK PARKING)

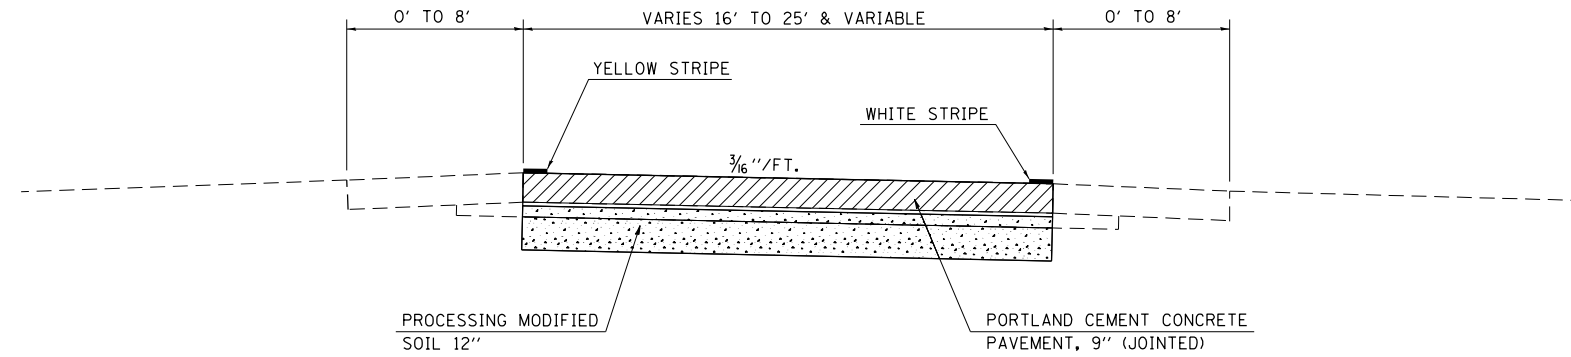

PAVEMENT REMOVAL

NOTE: NOT DRAWN TO SCALE

FILE NAME =	USER NAME = steffenmk	DESIGNED -	REVISED -	STATE OF ILLINOIS DEPARTMENT OF TRANSPORTATION	TYPICAL CROSS SECTIONS			F.A.I. RTE.	SECTION	COUNTY	TOTAL SHEETS	SHEET NO.
ci:\pw\work\p\idot\steffenmk\dms67466\07	74284-sht-tjpro01s.dgn	DRAWN -	REVISED -		72	158-66)RA-1-1	MACON	56	6			
Default	PLOT SCALE = 100.0000' / in.	CHECKED -	REVISED -		SCALE: N/A SHEET 2 OF 2 SHEETS STA. TO STA.			CONTRACT NO. 74284				
	PLOT DATE = 1/28/2014	DATE -	REVISED -		ILLINOIS FED. AID PROJECT							