



# WEST BOUND CAR-TRUCK RAMP

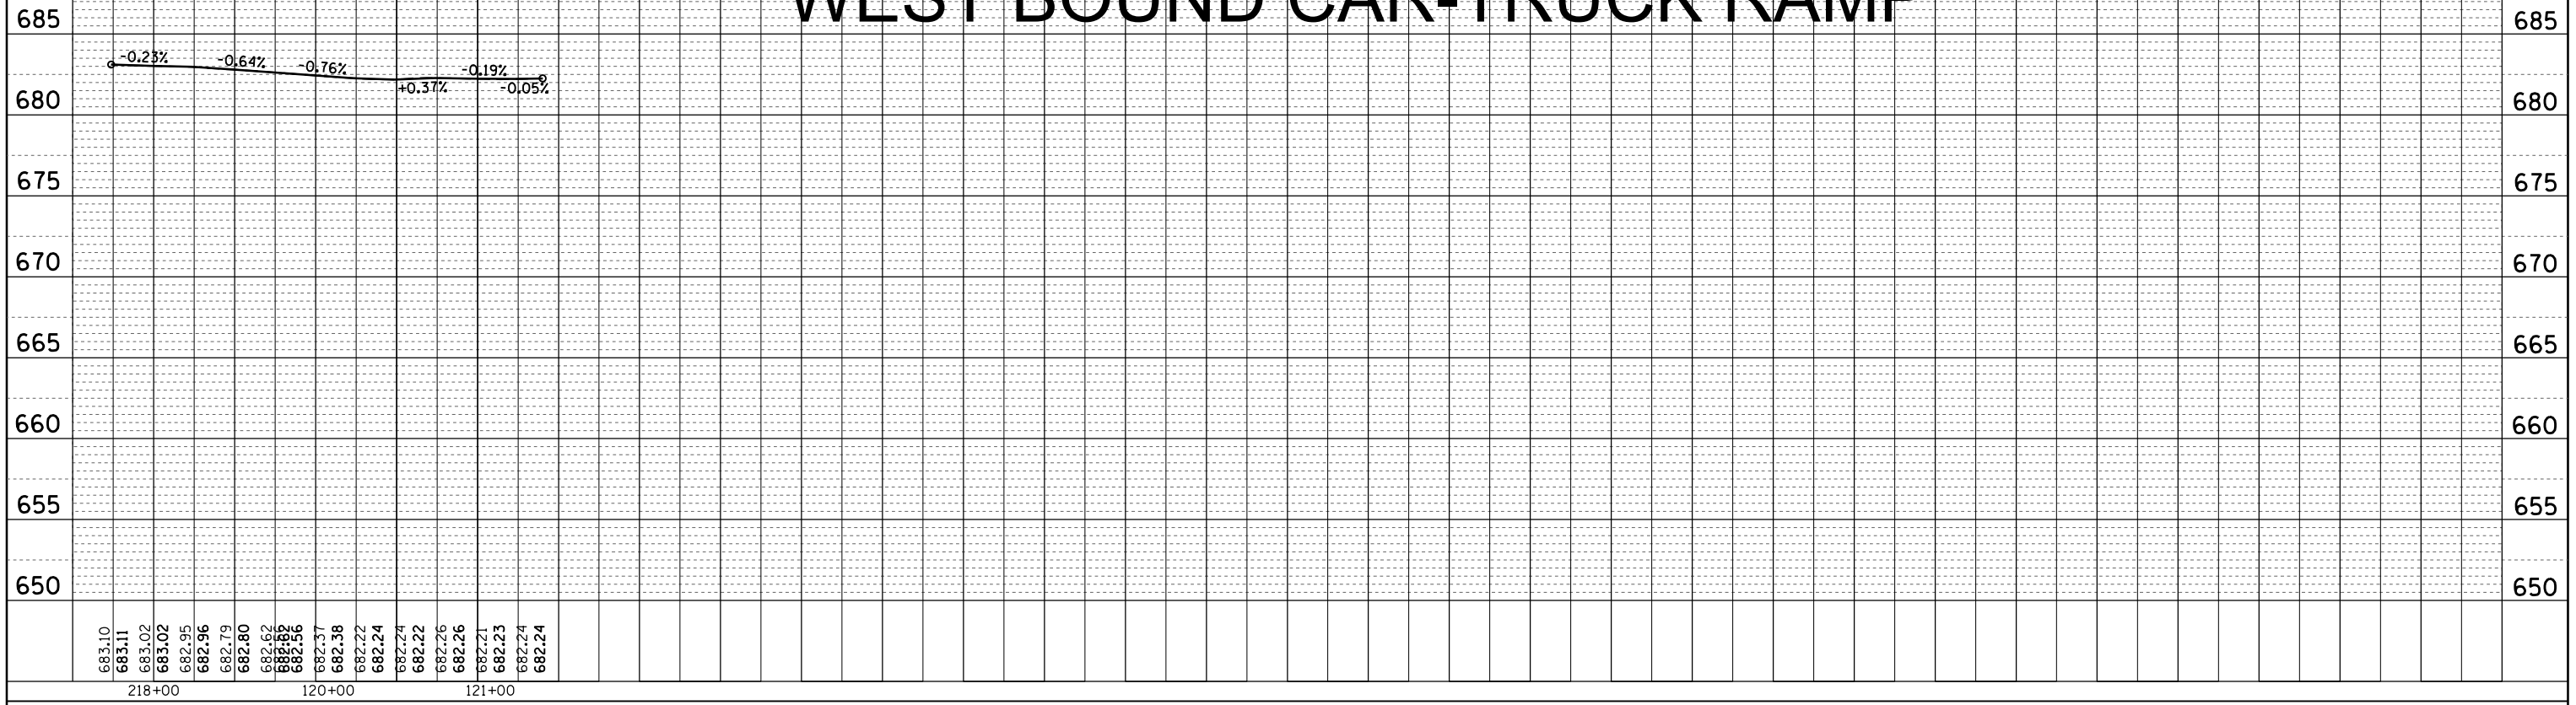

# WEST BOUND TRUCK PARKING

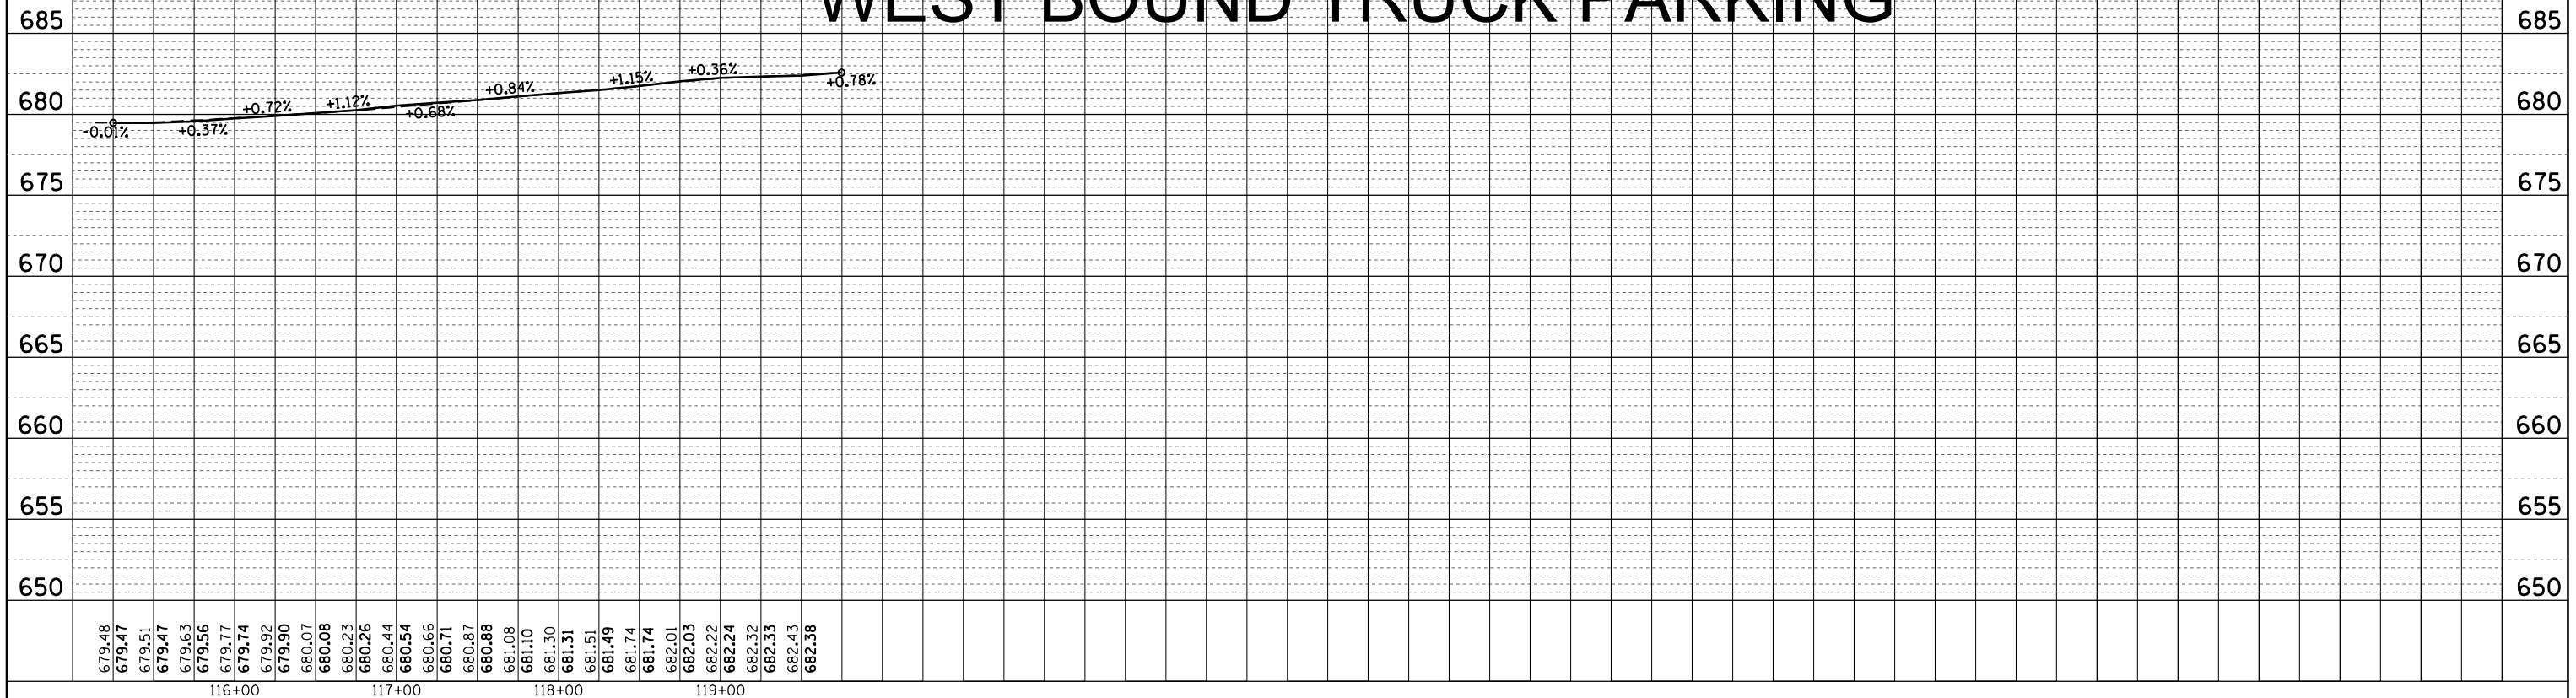

|           |           |      |
|-----------|-----------|------|
| PLAN      | SURVEYED  | DATE |
| NOTE BOOK | PLOTTED   | BY   |
| NO.       | ALIGNMENT |      |
|           | CHECKED   |      |
|           | FILE NAME |      |
|           | FILE NAME |      |

|           |           |      |
|-----------|-----------|------|
| PROFILE   | SURVEYED  | DATE |
| NOTE BOOK | PLOTTED   | BY   |
| NO.       | GRADES    |      |
|           | CHECKED   |      |
|           | STRUCTURE |      |
|           | NOTATION  |      |
|           | CHPND     |      |

|  |                              |            |           |
|--|------------------------------|------------|-----------|
| FILE NAME =                            | USER NAME =                  | DESIGNED - | REVISED - |
| c:\pwork\pwork\stef.fenmk\dms67466\077 | 284-sht-raprof.files.dgn     | DRAWN -    | REVISED - |
| Default                                | PLOT SCALE = 100.0000' / in. | CHECKED -  | REVISED - |
|  | PLOT DATE = 1/28/2014        | DATE -     | REVISED - |

STATE OF ILLINOIS  
DEPARTMENT OF TRANSPORTATION

REST AREA PROFILE  
(WEST BOUND)

SCALE: 50 SHEET 2 OF 2 SHEETS STA. TO STA.

| F.A.I. RTE.               | SECTION       | COUNTY | TOTAL SHEETS | SHEET NO. |
|---------------------------|---------------|--------|--------------|-----------|
| 72                        | (58-66)RA-I-1 | MACON  | 56           | 18        |
| CONTRACT NO. 74284        |               |        |              |           |
| ILLINOIS FED. AID PROJECT |               |        |              |           |