



## BUTT-JOINT DETAIL

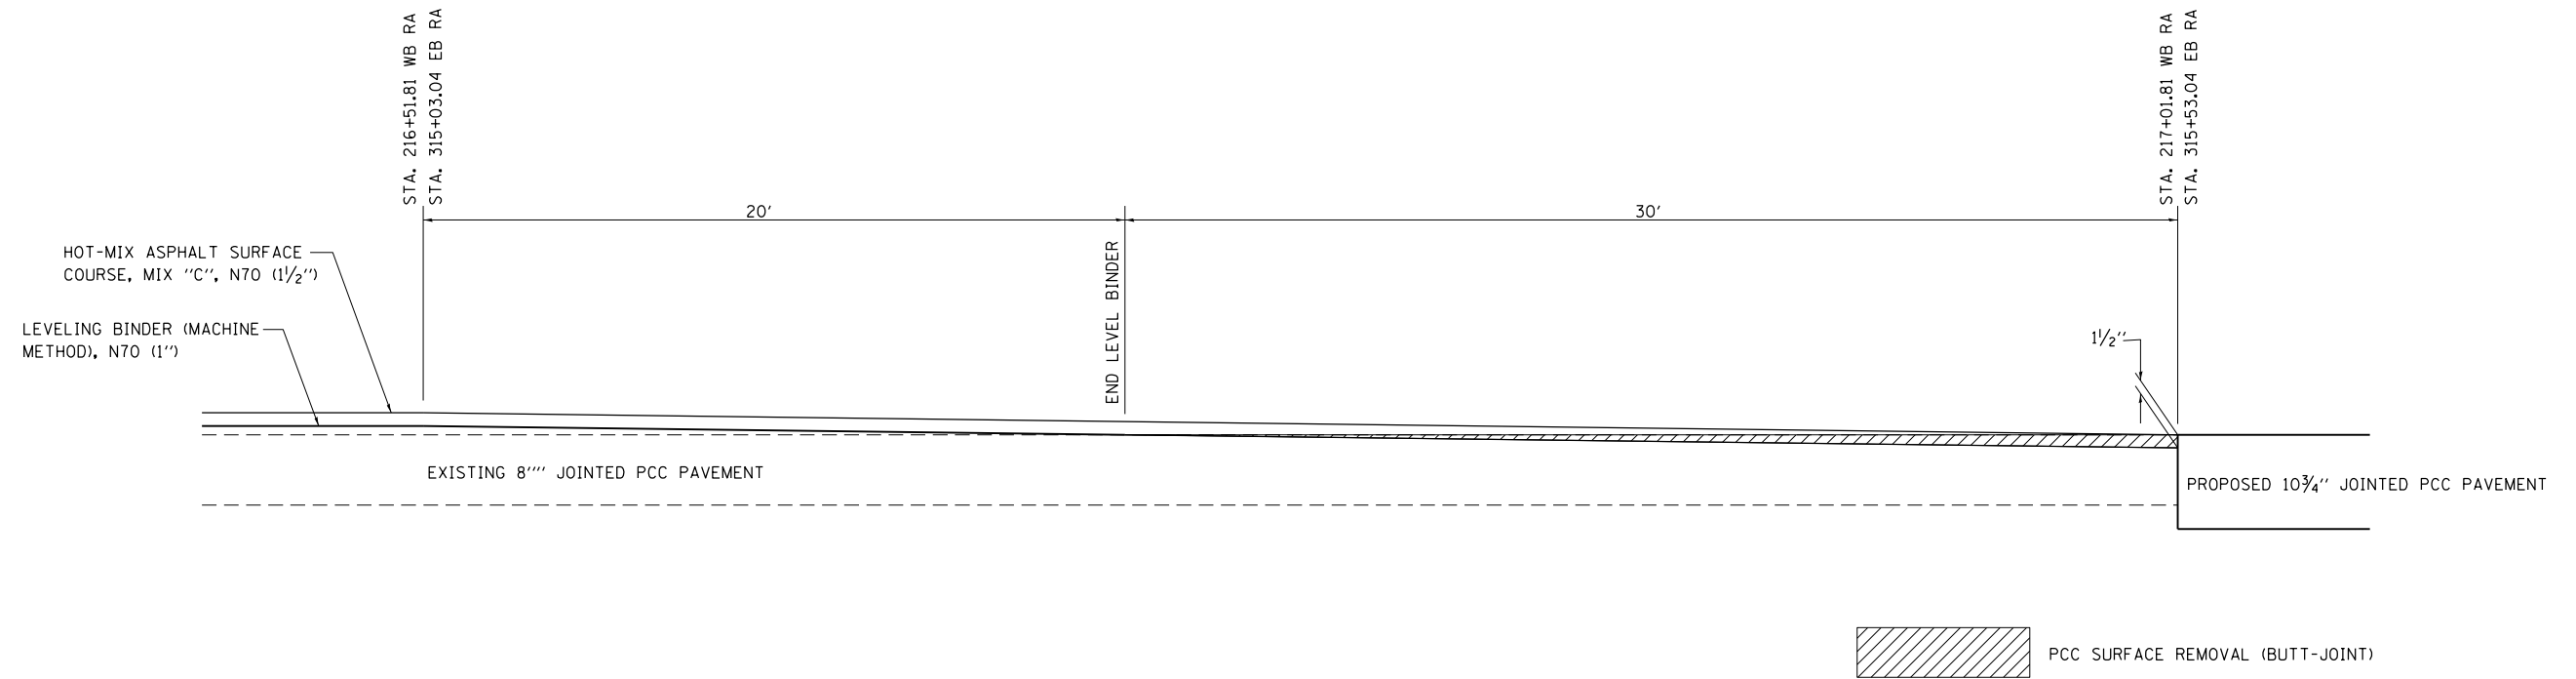

## ADA RAMP DETAIL

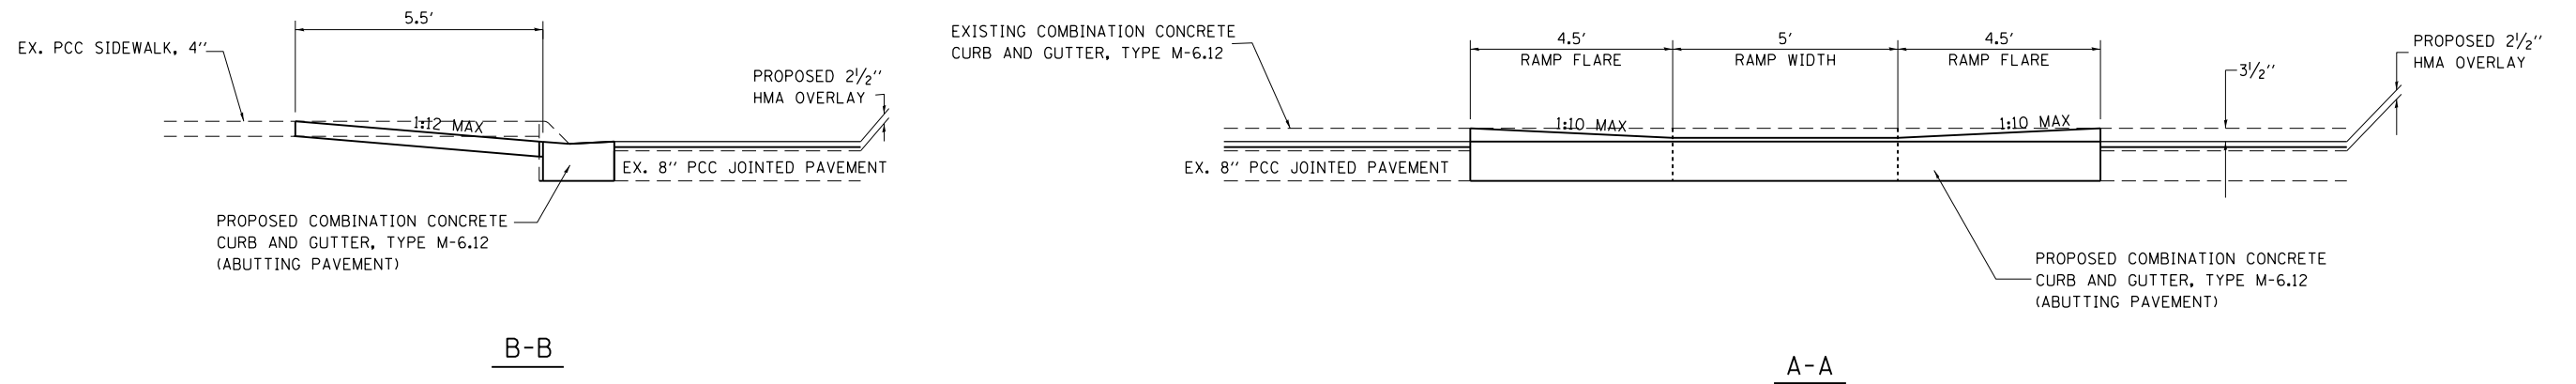

FILE NAME =	USER NAME = steffenmk	DESIGNED -	REVISED -	<b>STATE OF ILLINOIS DEPARTMENT OF TRANSPORTATION</b>	<b>JOB DETAILS</b>			F.A.I. RTE.	SECTION	COUNTY	TOTAL SHEETS	SHEET NO.			
	ci:\pw\work\p\idot\steffenmk\dms67466\0774284-sht-details.dgn	DRAWN -	REVISED -		SCALE: N/A	SHEET 1	OF 5	SHEETS	STA.	TO STA.	72	(58-66)RA-1-1	MACON	56	19
	PLOT SCALE = 100.0000' / in.	CHECKED -	REVISED -									CONTRACT NO. 74284			
Default	PLOT DATE = 1/28/2014	DATE -	REVISED -									ILLINOIS FED. AID PROJECT			