


DATE	
BY	
SURVEYED	
PLOTTED	
TEMPLATE	
AREAS	
CHECKED	
FINAL SURVEY	
NOTE BOOK	
NO.	

DATE	
BY	
SURVEYED	
PLOTTED	
TEMPLATE	
AREAS	
CHECKED	
ORIGINAL SURVEY	
NOTE BOOK	
NO.	

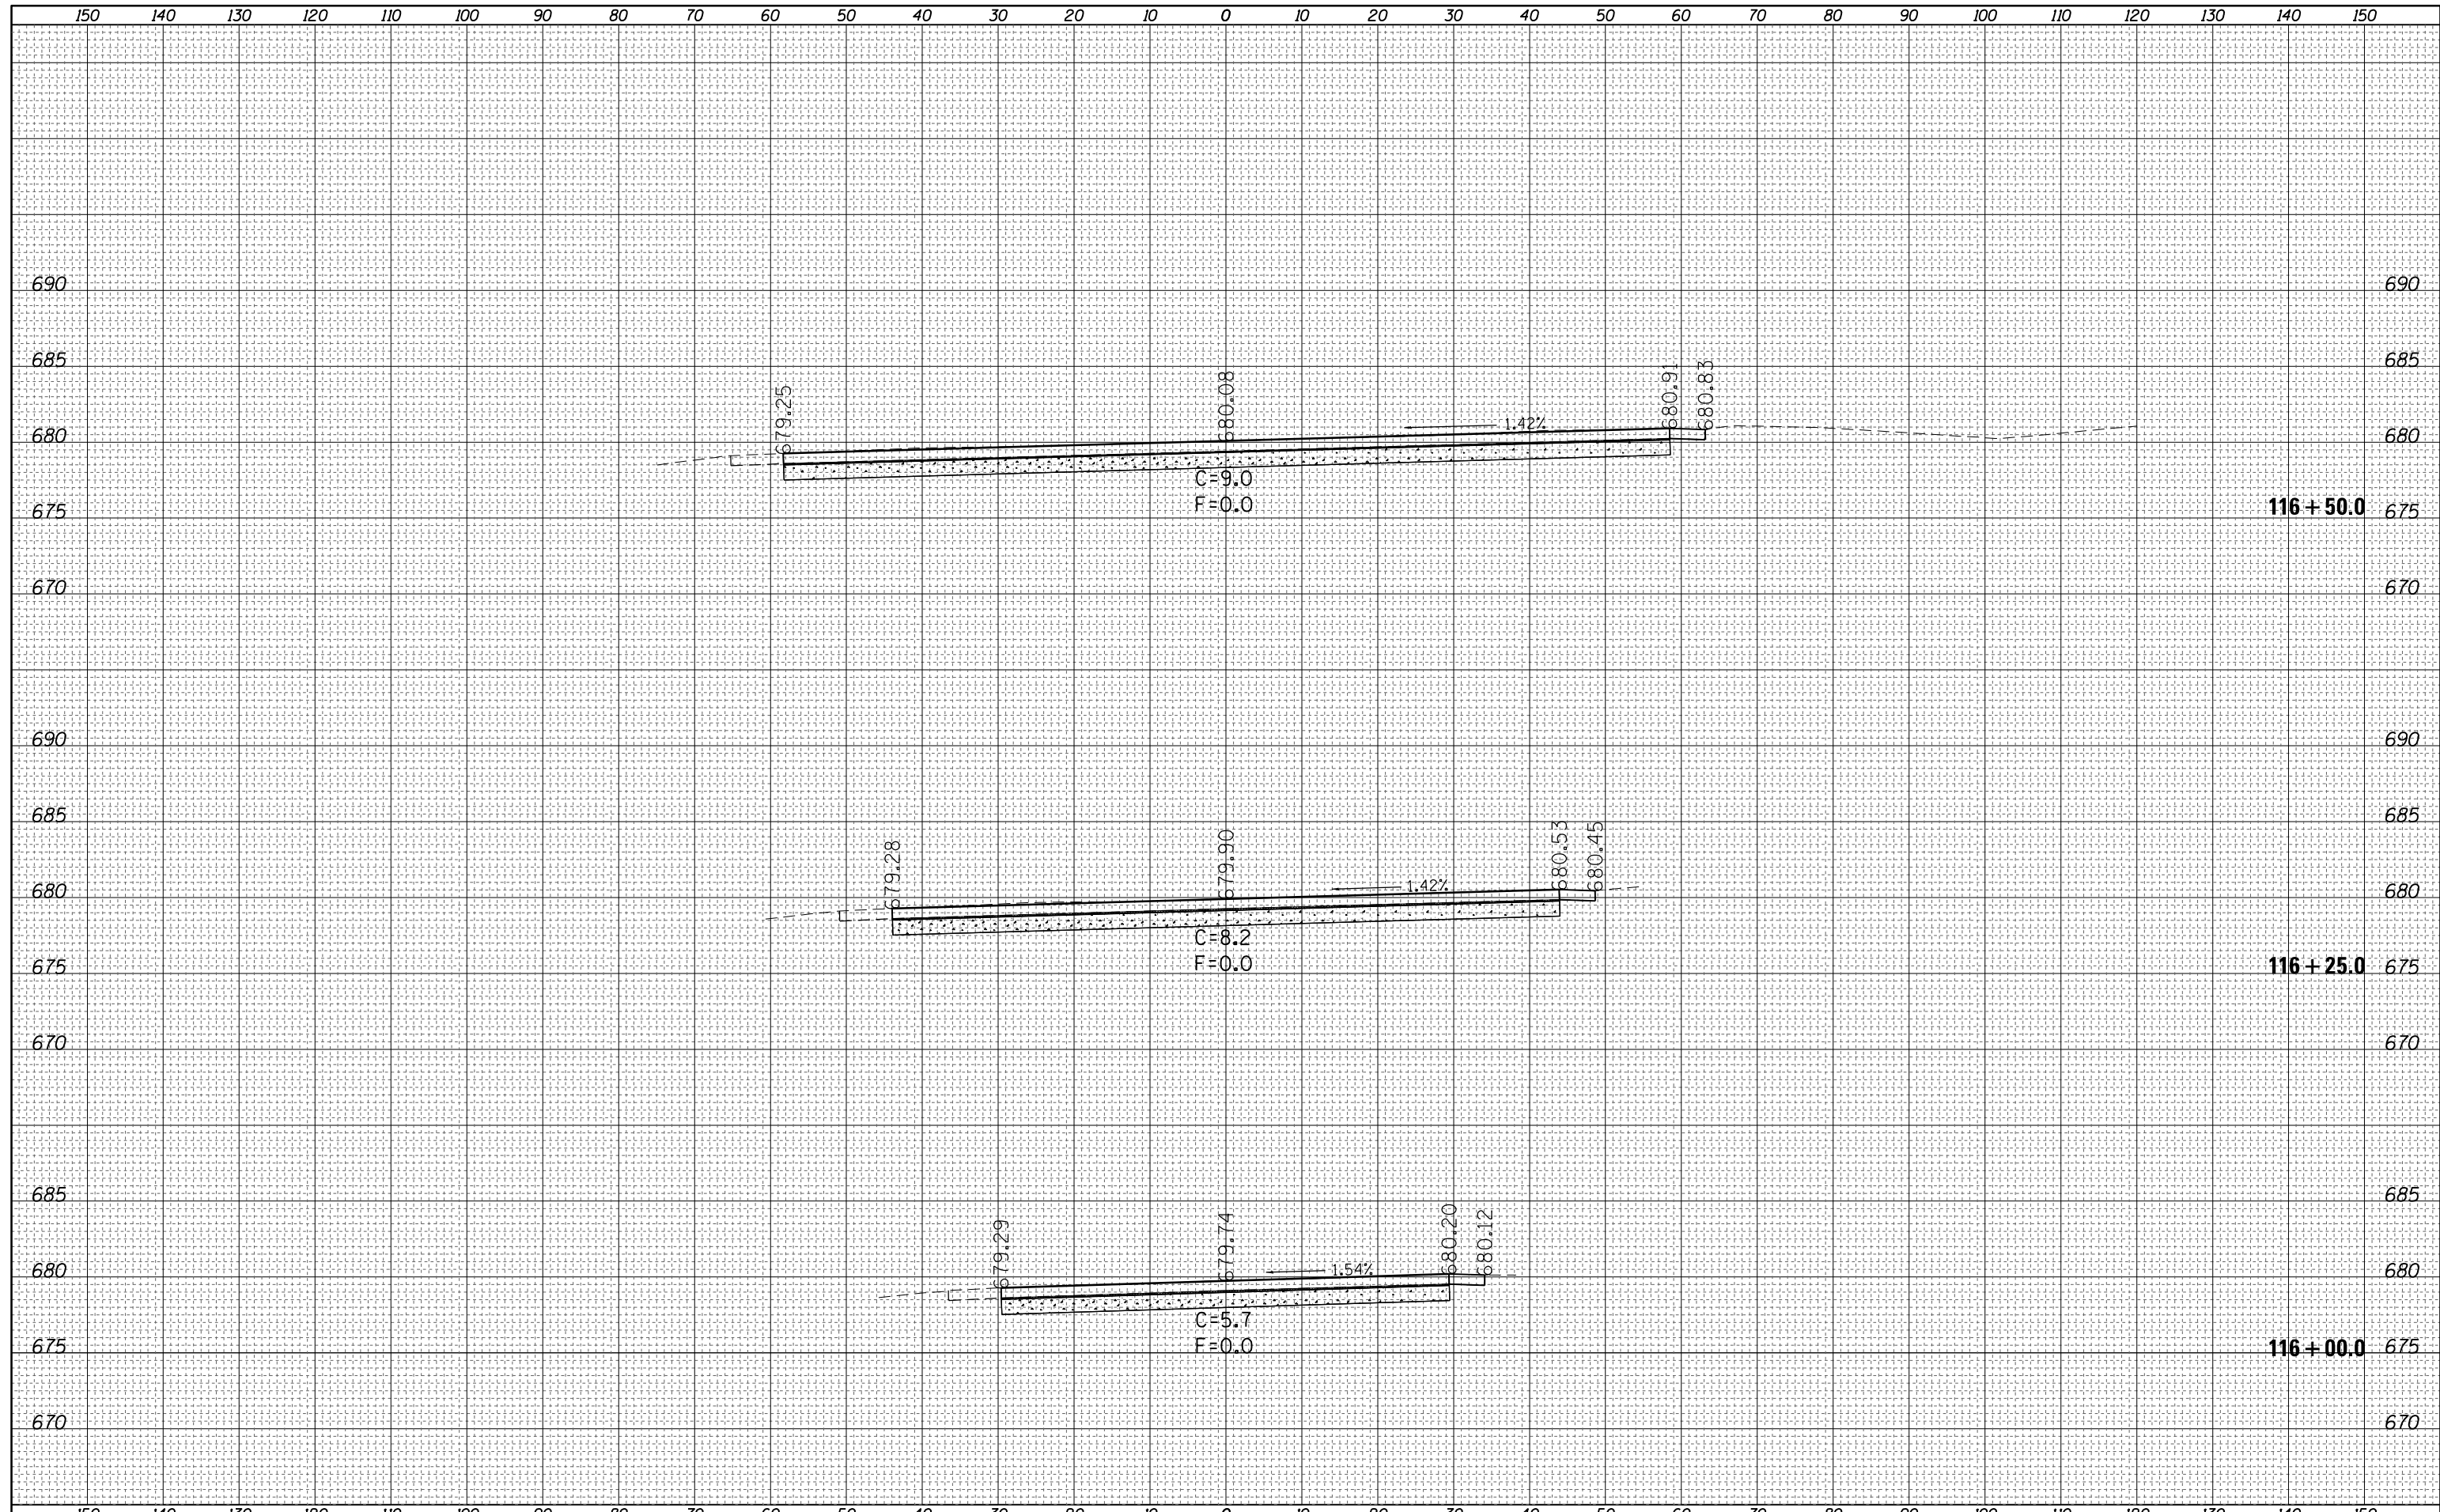

FILE NAME =	USER NAME = steffenmk	DESIGNED -	REVISED -	STATE OF ILLINOIS DEPARTMENT OF TRANSPORTATION	WB TRUCK PARKING CROSS SECTIONS	F.A.I. RTE.	SECTION	COUNTY	TOTAL SHEETS	SHEET NO.
c:\pw\work\p\dot\steffenmk\dms67466\774284-xp-wbtruck-sheets.dgn	DRAWN -	REVISED -	72			(58-66)RA-1-1	MACON	56	27	
PLOT SCALE = 20.0000' / in.	CHECKED -	REVISED -	CONTRACT NO. 74284							
Default	PLOT DATE = 1/28/2014	DATE -	REVISED -			SCALE: 10	SHEET 2 OF 6 SHEETS	STA. 116+00.0 TO STA. 116+50.0	ILLINOIS FED. AID PROJECT	