


DATE	
BY	
FINAL SURVEY NO.	
SURVEYED PLOTTED	
NOTE BOOK	
AREAS CHECKED	

DATE	
BY	
ORIGINAL SURVEY NO.	
SURVEYED PLOTTED	
NOTE BOOK	
AREAS CHECKED	

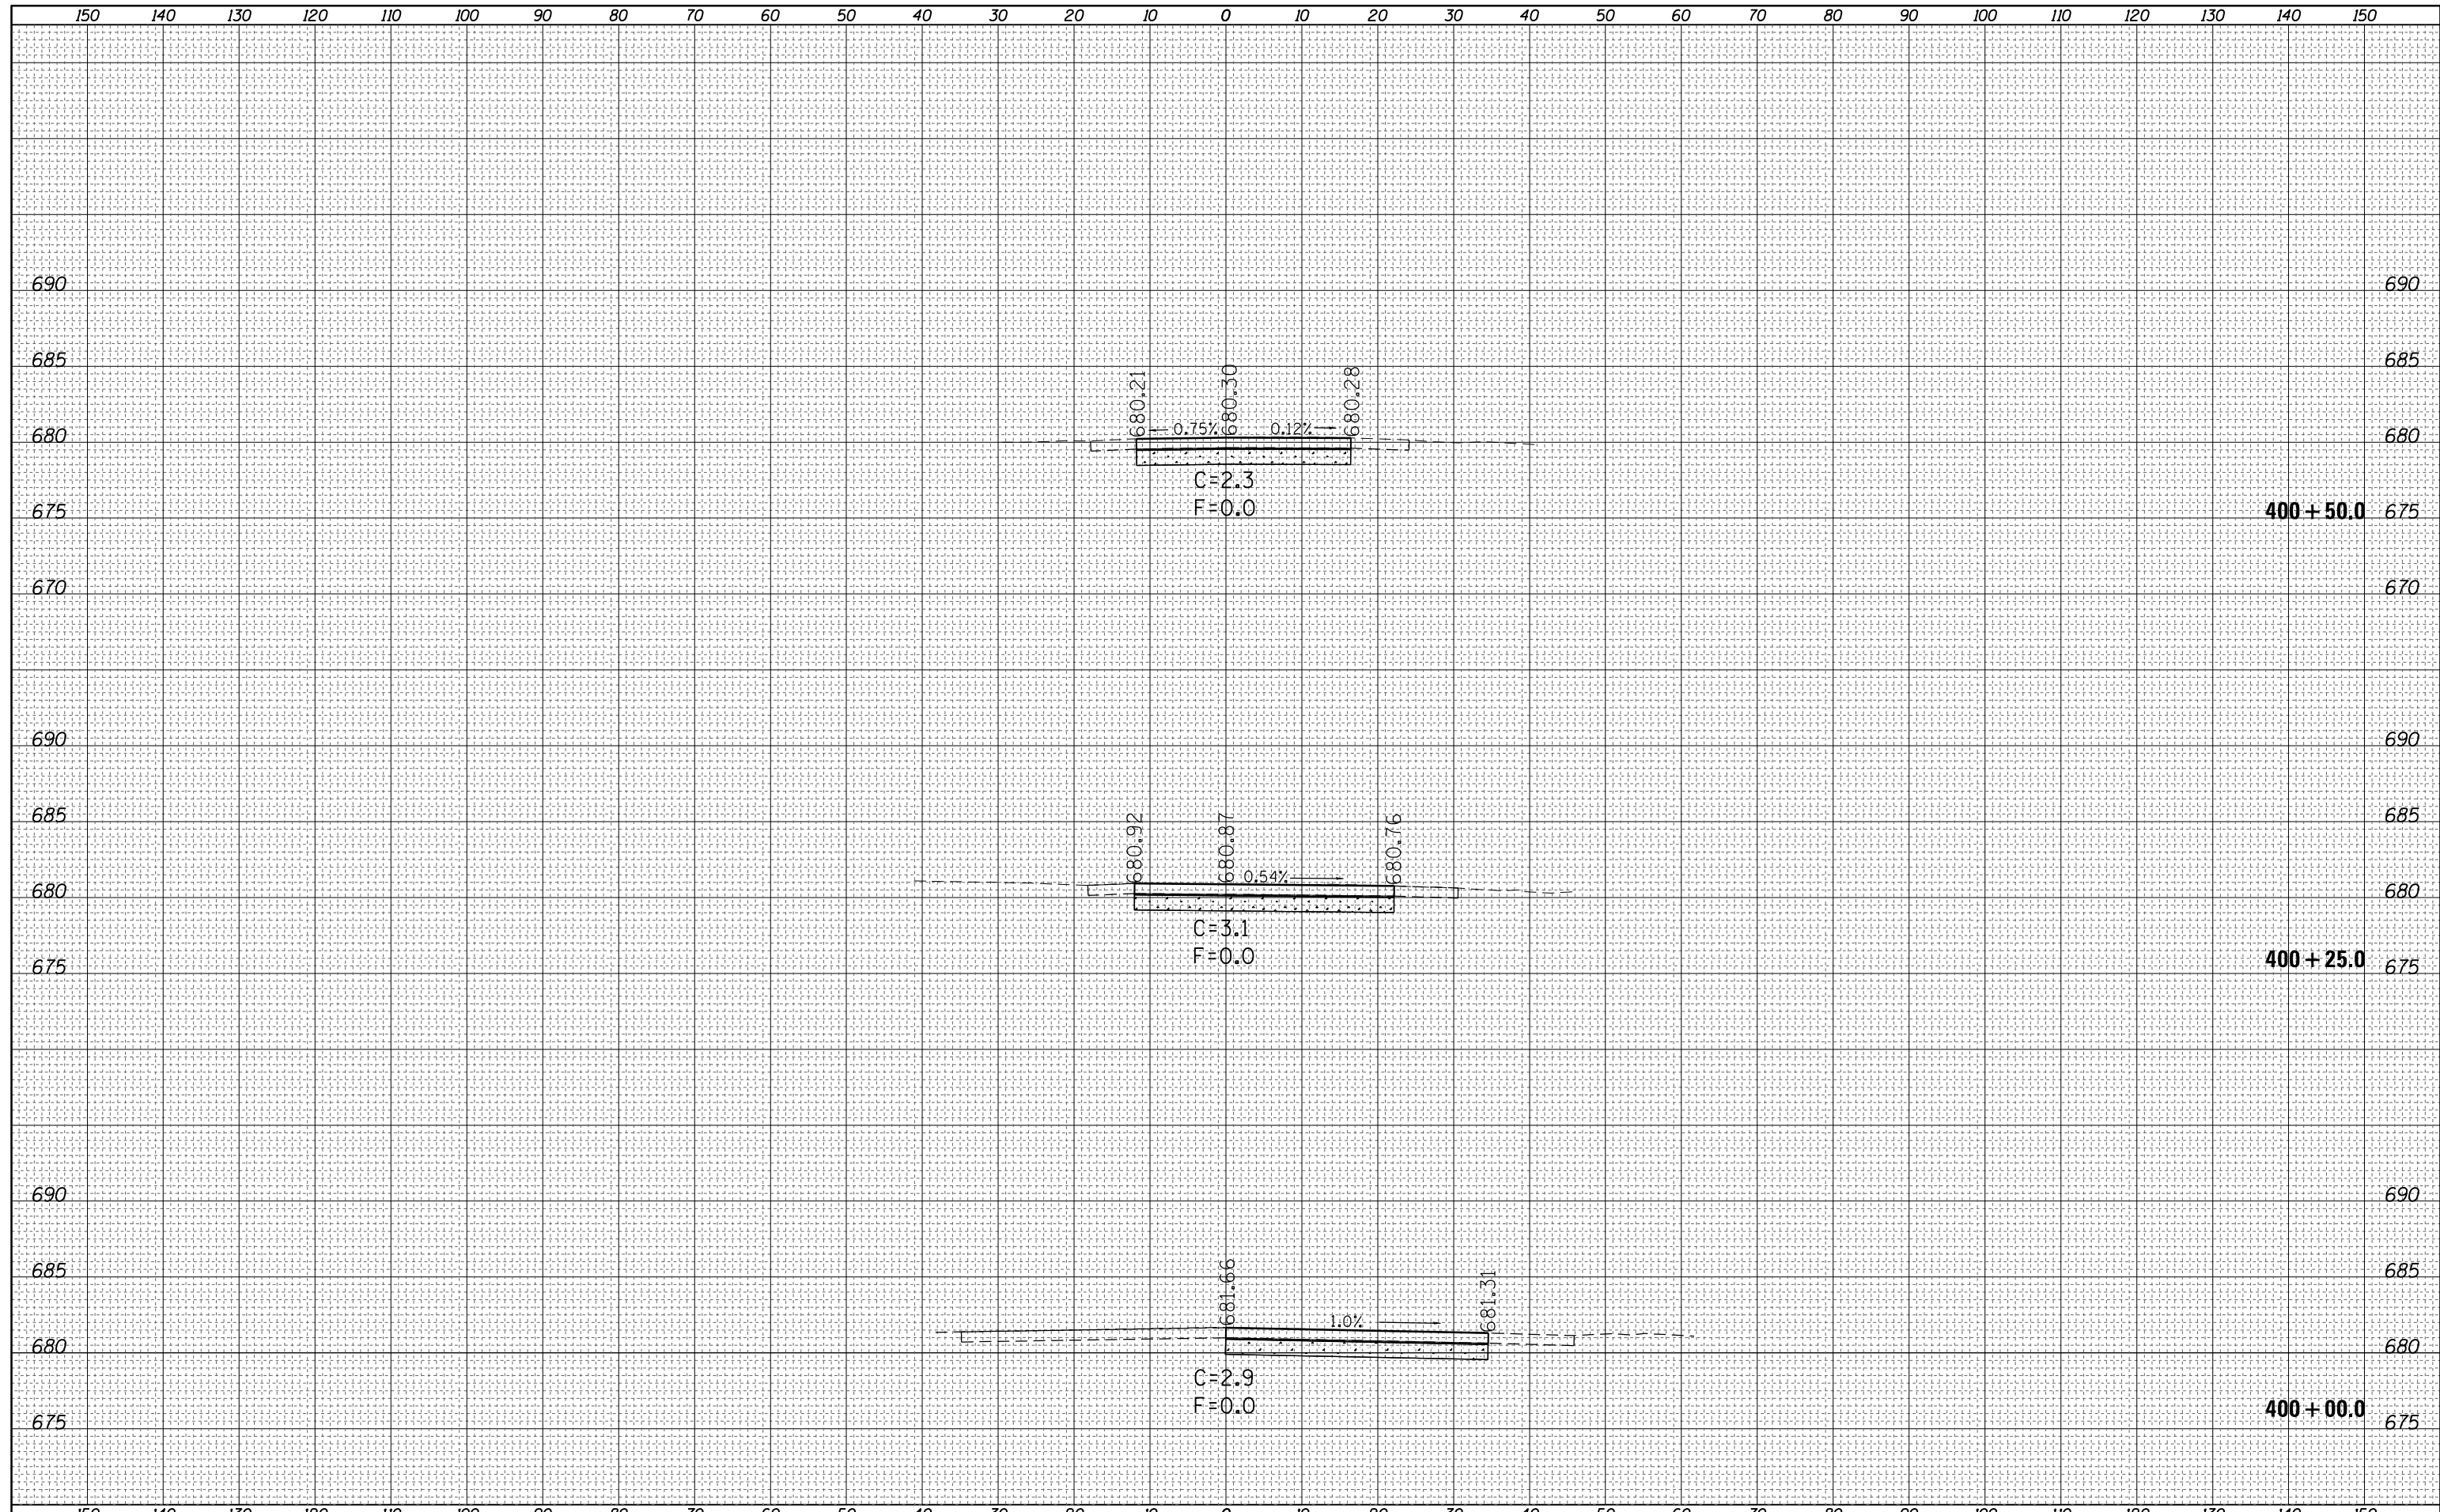

FILE NAME =	USER NAME = steffenmk	DESIGNED -	REVISÉD -	STATE OF ILLINOIS DEPARTMENT OF TRANSPORTATION	EB TRUCK PARKING CROSS SECTIONS	F.A.I. RTE.	SECTION	COUNTY	TOTAL SHEETS	SHEET NO.
c:\pw_work\pwidot\steffenmk\dms67466\0774284-sc-EBTruck-sheets.dgn	DRAWN -	REVISÉD -	72			(58-66)RA-1-1	MACON	56	36	
PLOT SCALE = 20.0000' / in.	CHECKED -	REVISÉD -	CONTRACT NO. 74284							
Default	DATE -	REVISÉD -	SCALE: 10			SHEET 1 OF 9 SHEETS	STA. 400+00.0 TO STA. 400+50.0	ILLINOIS FED. AID PROJECT		