


DATE	
BY	
FINAL SURVEY NO.	
SURVEYED	
PLOTTED	
TEMPLATE	
AREAS	
CHECKED	

DATE	
BY	
ORIGINAL SURVEY NO.	
SURVEYED	
PLOTTED	
TEMPLATE	
AREAS	
CHECKED	

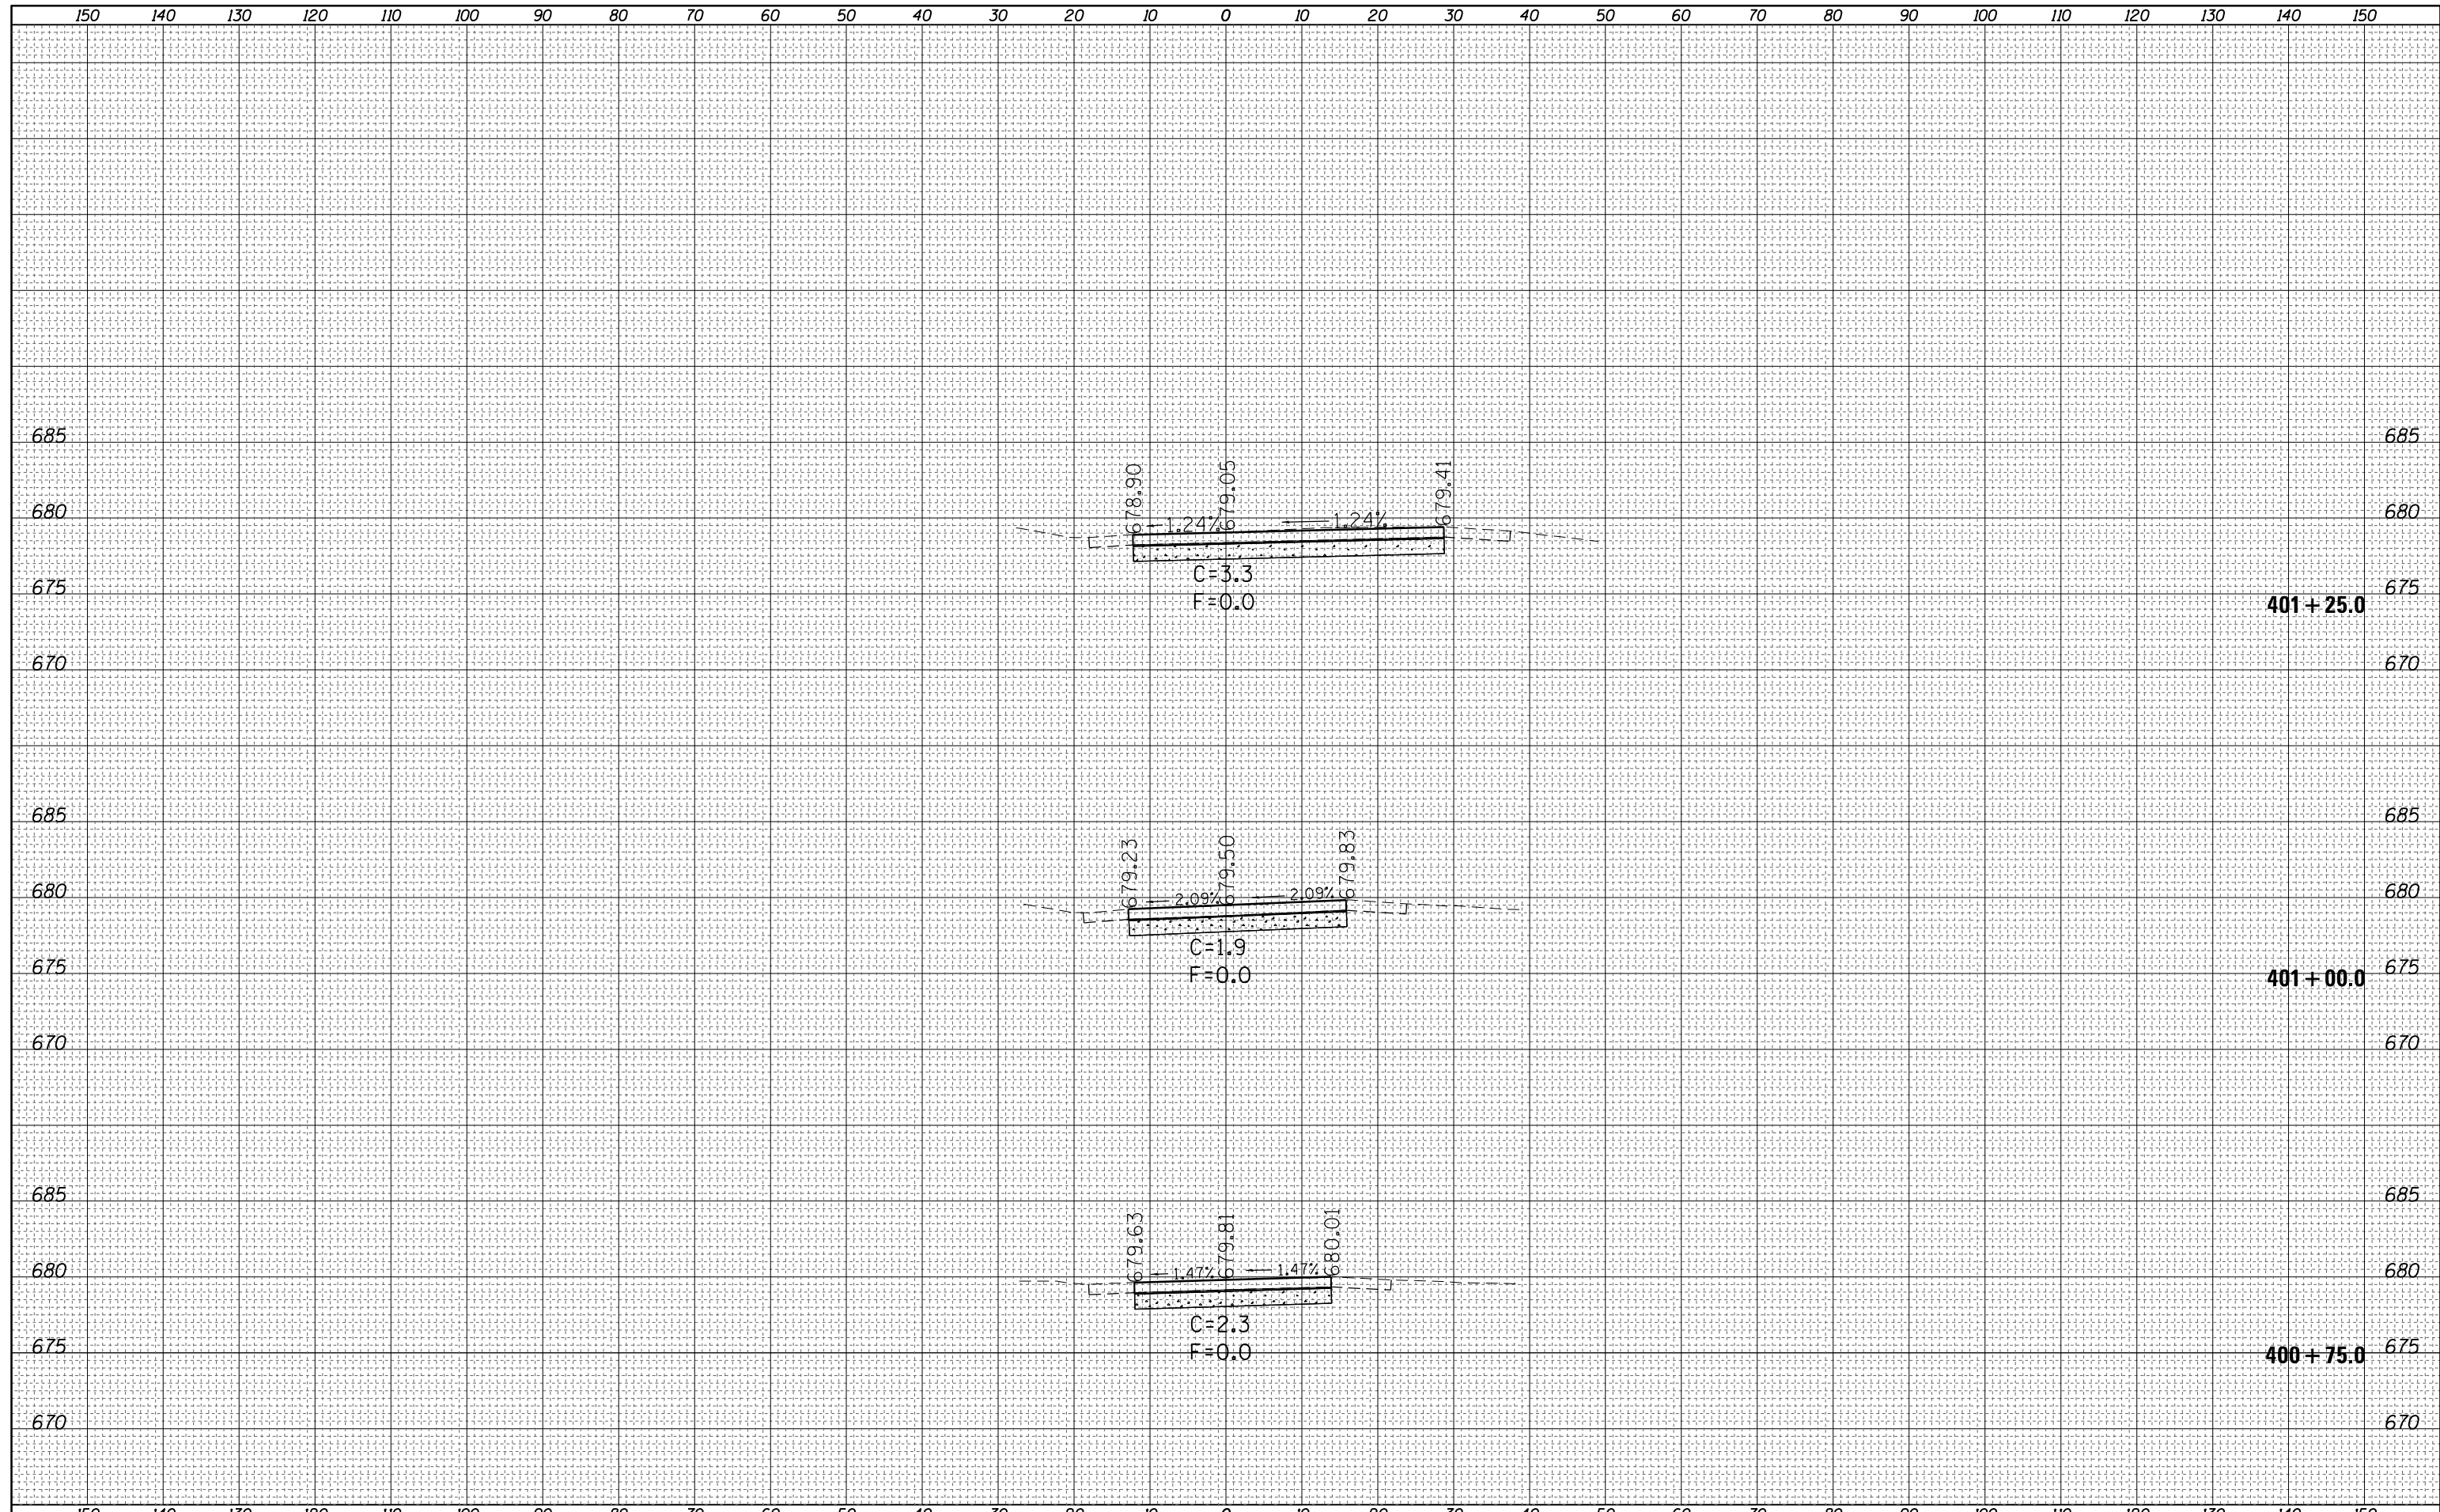

FILE NAME =	USER NAME = steffenmk	DESIGNED -	REVISED -	<b>STATE OF ILLINOIS DEPARTMENT OF TRANSPORTATION</b>	<b>EB TRUCK PARKING CROSS SECTIONS</b>			F.A.I. RTE.	SECTION	COUNTY	TOTAL SHEETS	SHEET NO.
c:\pw_work\pwwork\steffenmk\dms67466\0774284-sc-EBTruck-sheets.dgn		DRAWN -	REVISED -					72	(58-66)RA-1-1	MACON	56	37
PLOT SCALE = 20.0000" / 1'		CHECKED -	REVISED -					CONTRACT NO. 74284				
Default		DATE -	REVISED -					SCALE: 10		SHEET 2 OF 9 SHEETS		STA. 400+75.0 TO STA. 401+25.0