


BY	DATE
SURVEYED	
PLOTTED	
TEMPLATE	
AREAS CHECKED	
FINAL SURVEY NOTE BOOK NO.	

BY	DATE
SURVEYED	
PLOTTED	
TEMPLATE	
AREAS CHECKED	
ORIGINAL SURVEY NOTE BOOK NO.	

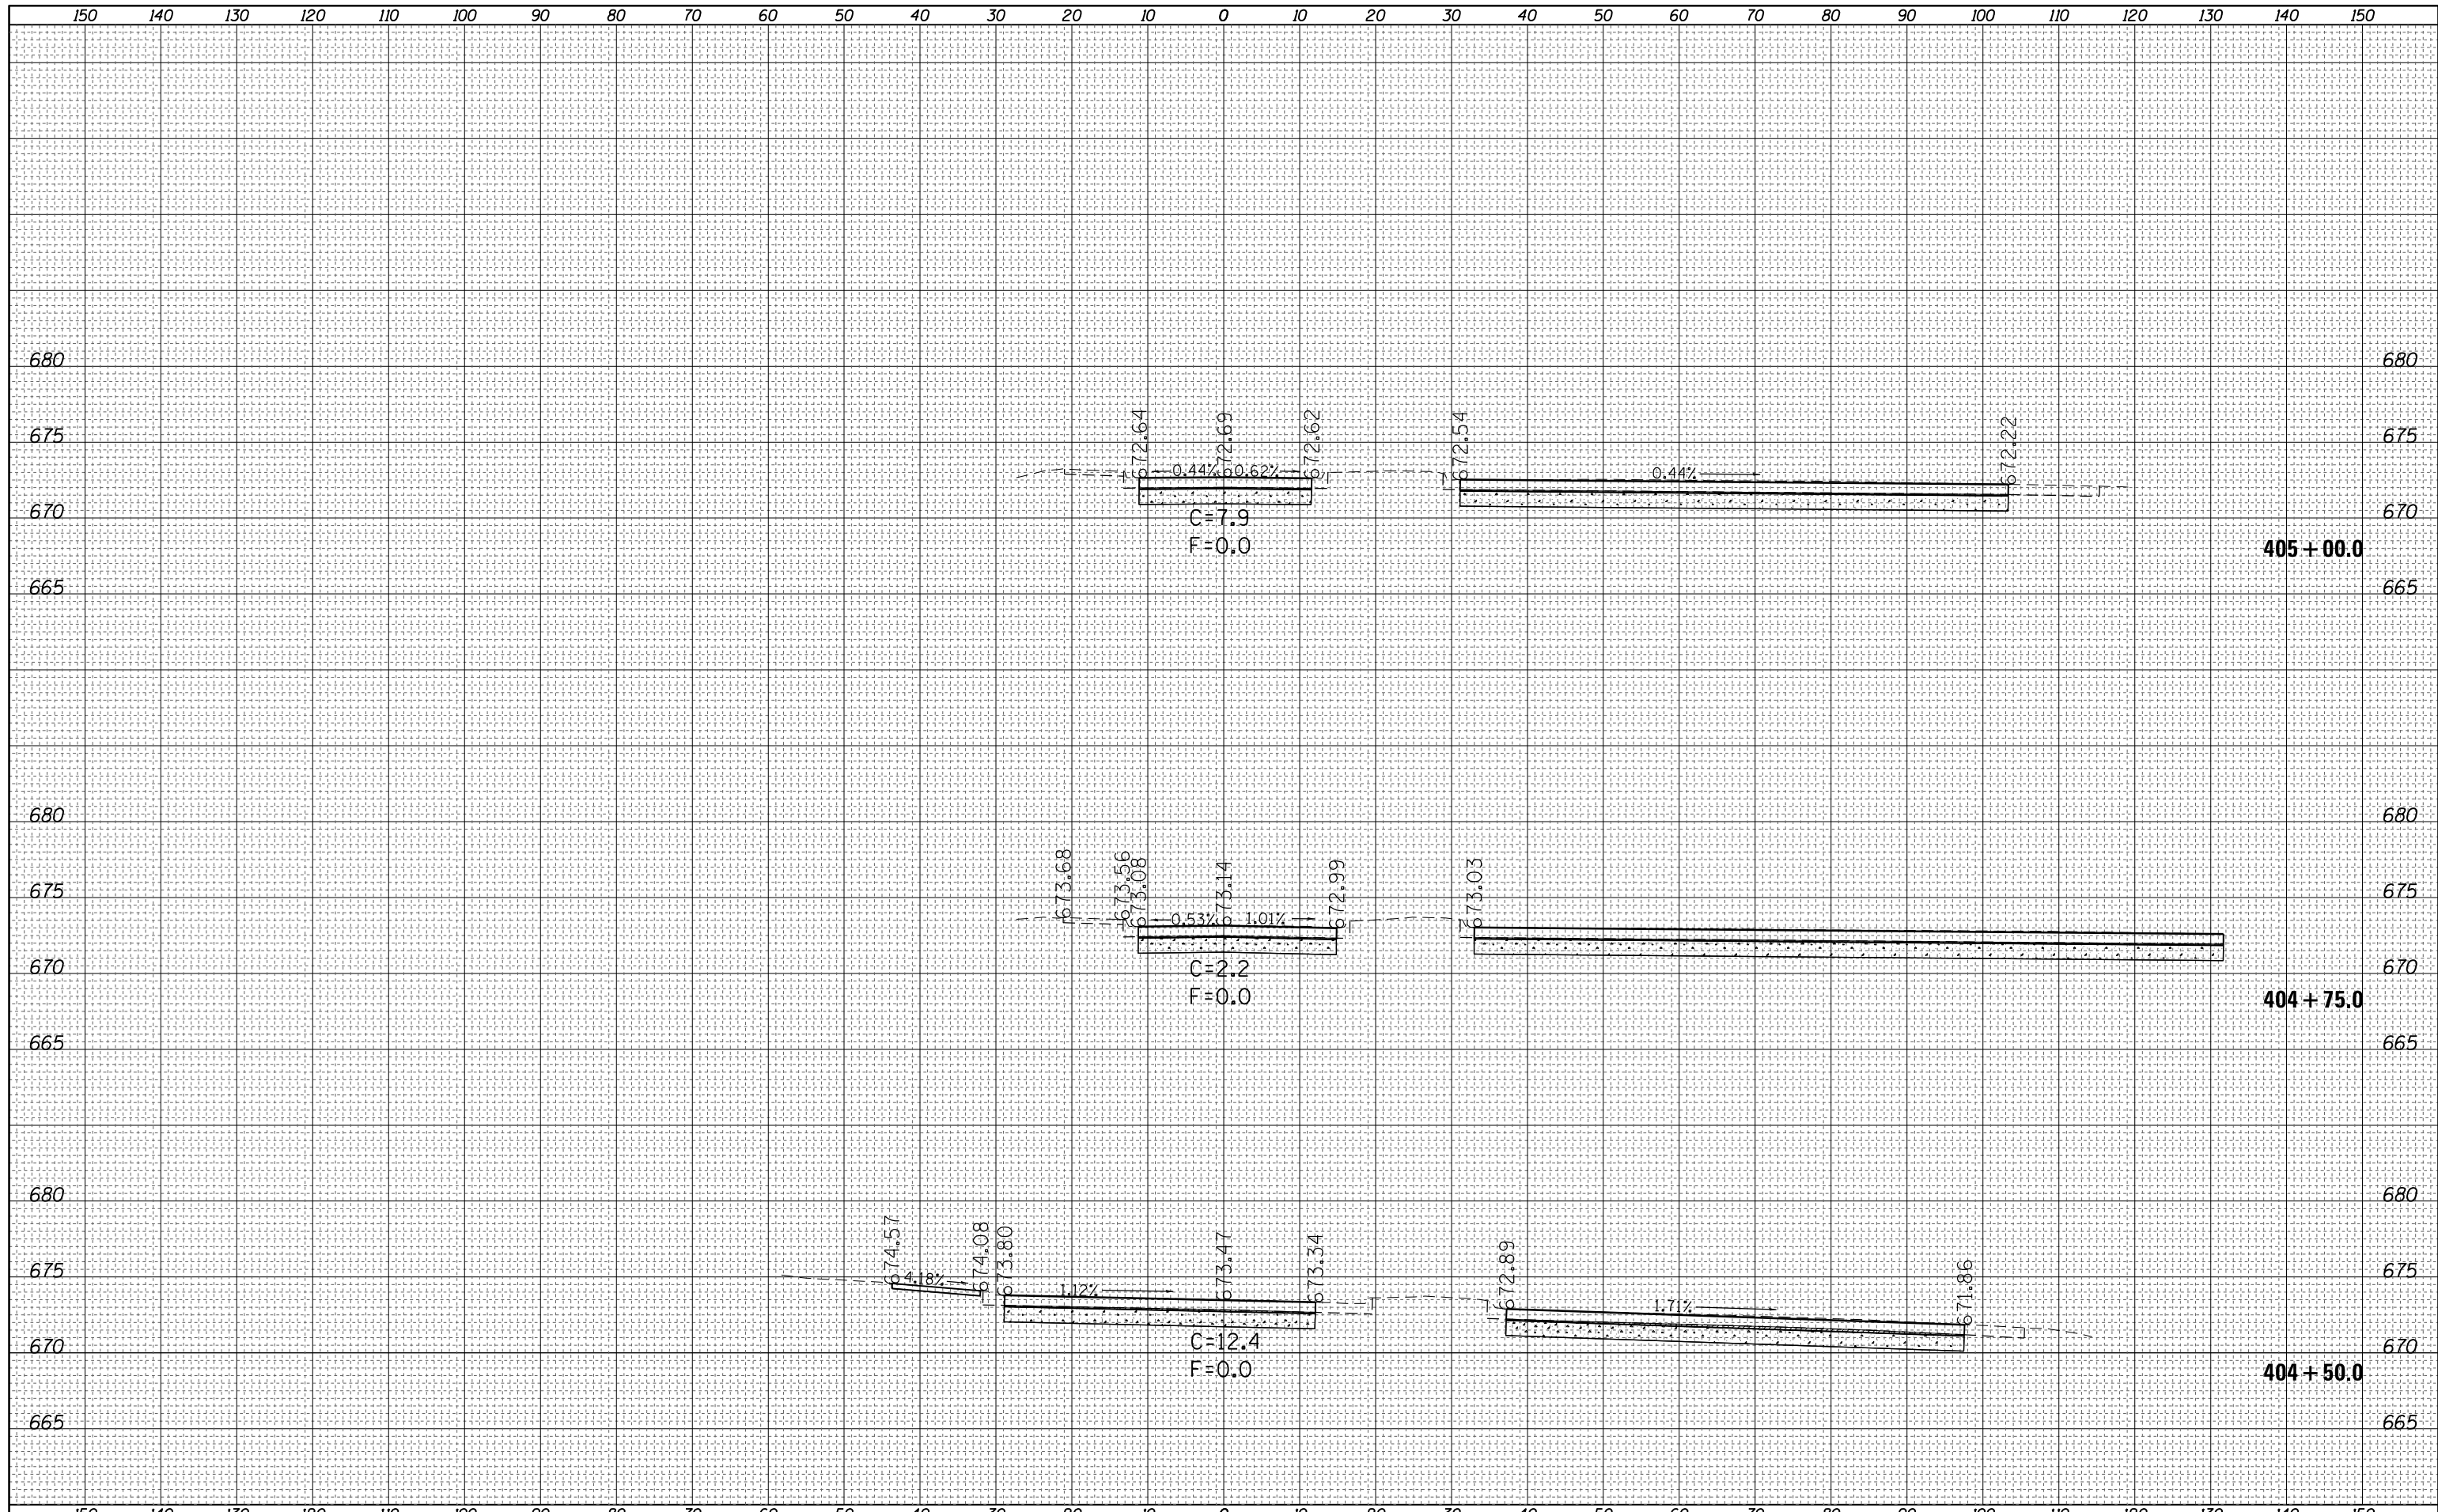

FILE NAME =  
 c:\pw\_work\pwidot\steffenmk\dms67466\0774284

USER NAME = steffenk  
 sc-EBTruck-sheets.dgn  
 PLOT SCALE = 20.0000 ' / in.  
 PLOT DATE = 1/28/2014

DESIGNED -  
 DRAWN -  
 CHECKED -  
 DATE -

REVISED -  
 REVISED -  
 REVISED -  
 REVISED -

**STATE OF ILLINOIS  
 DEPARTMENT OF TRANSPORTATION**

**EB TRUCK PARKING  
 CROSS SECTIONS**

SCALE: 10      SHEET 7 OF 9 SHEETS      STA. 404+50.0 TO STA. 405+00.0

F.A.I. RTE.	SECTION	COUNTY	TOTAL SHEETS	SHEET NO.
72	158-66/RA-1-1	MACON	56	42
CONTRACT NO. 74284				
ILLINOIS FED. AID PROJECT				