


DATE	
BY	
FINAL SURVEY NO.	
SURVEYED	
PLOTTED	
TEMPLATE	
AREAS	
CHECKED	

DATE	
BY	
ORIGINAL SURVEY NO.	
SURVEYED	
PLOTTED	
TEMPLATE	
AREAS	
CHECKED	

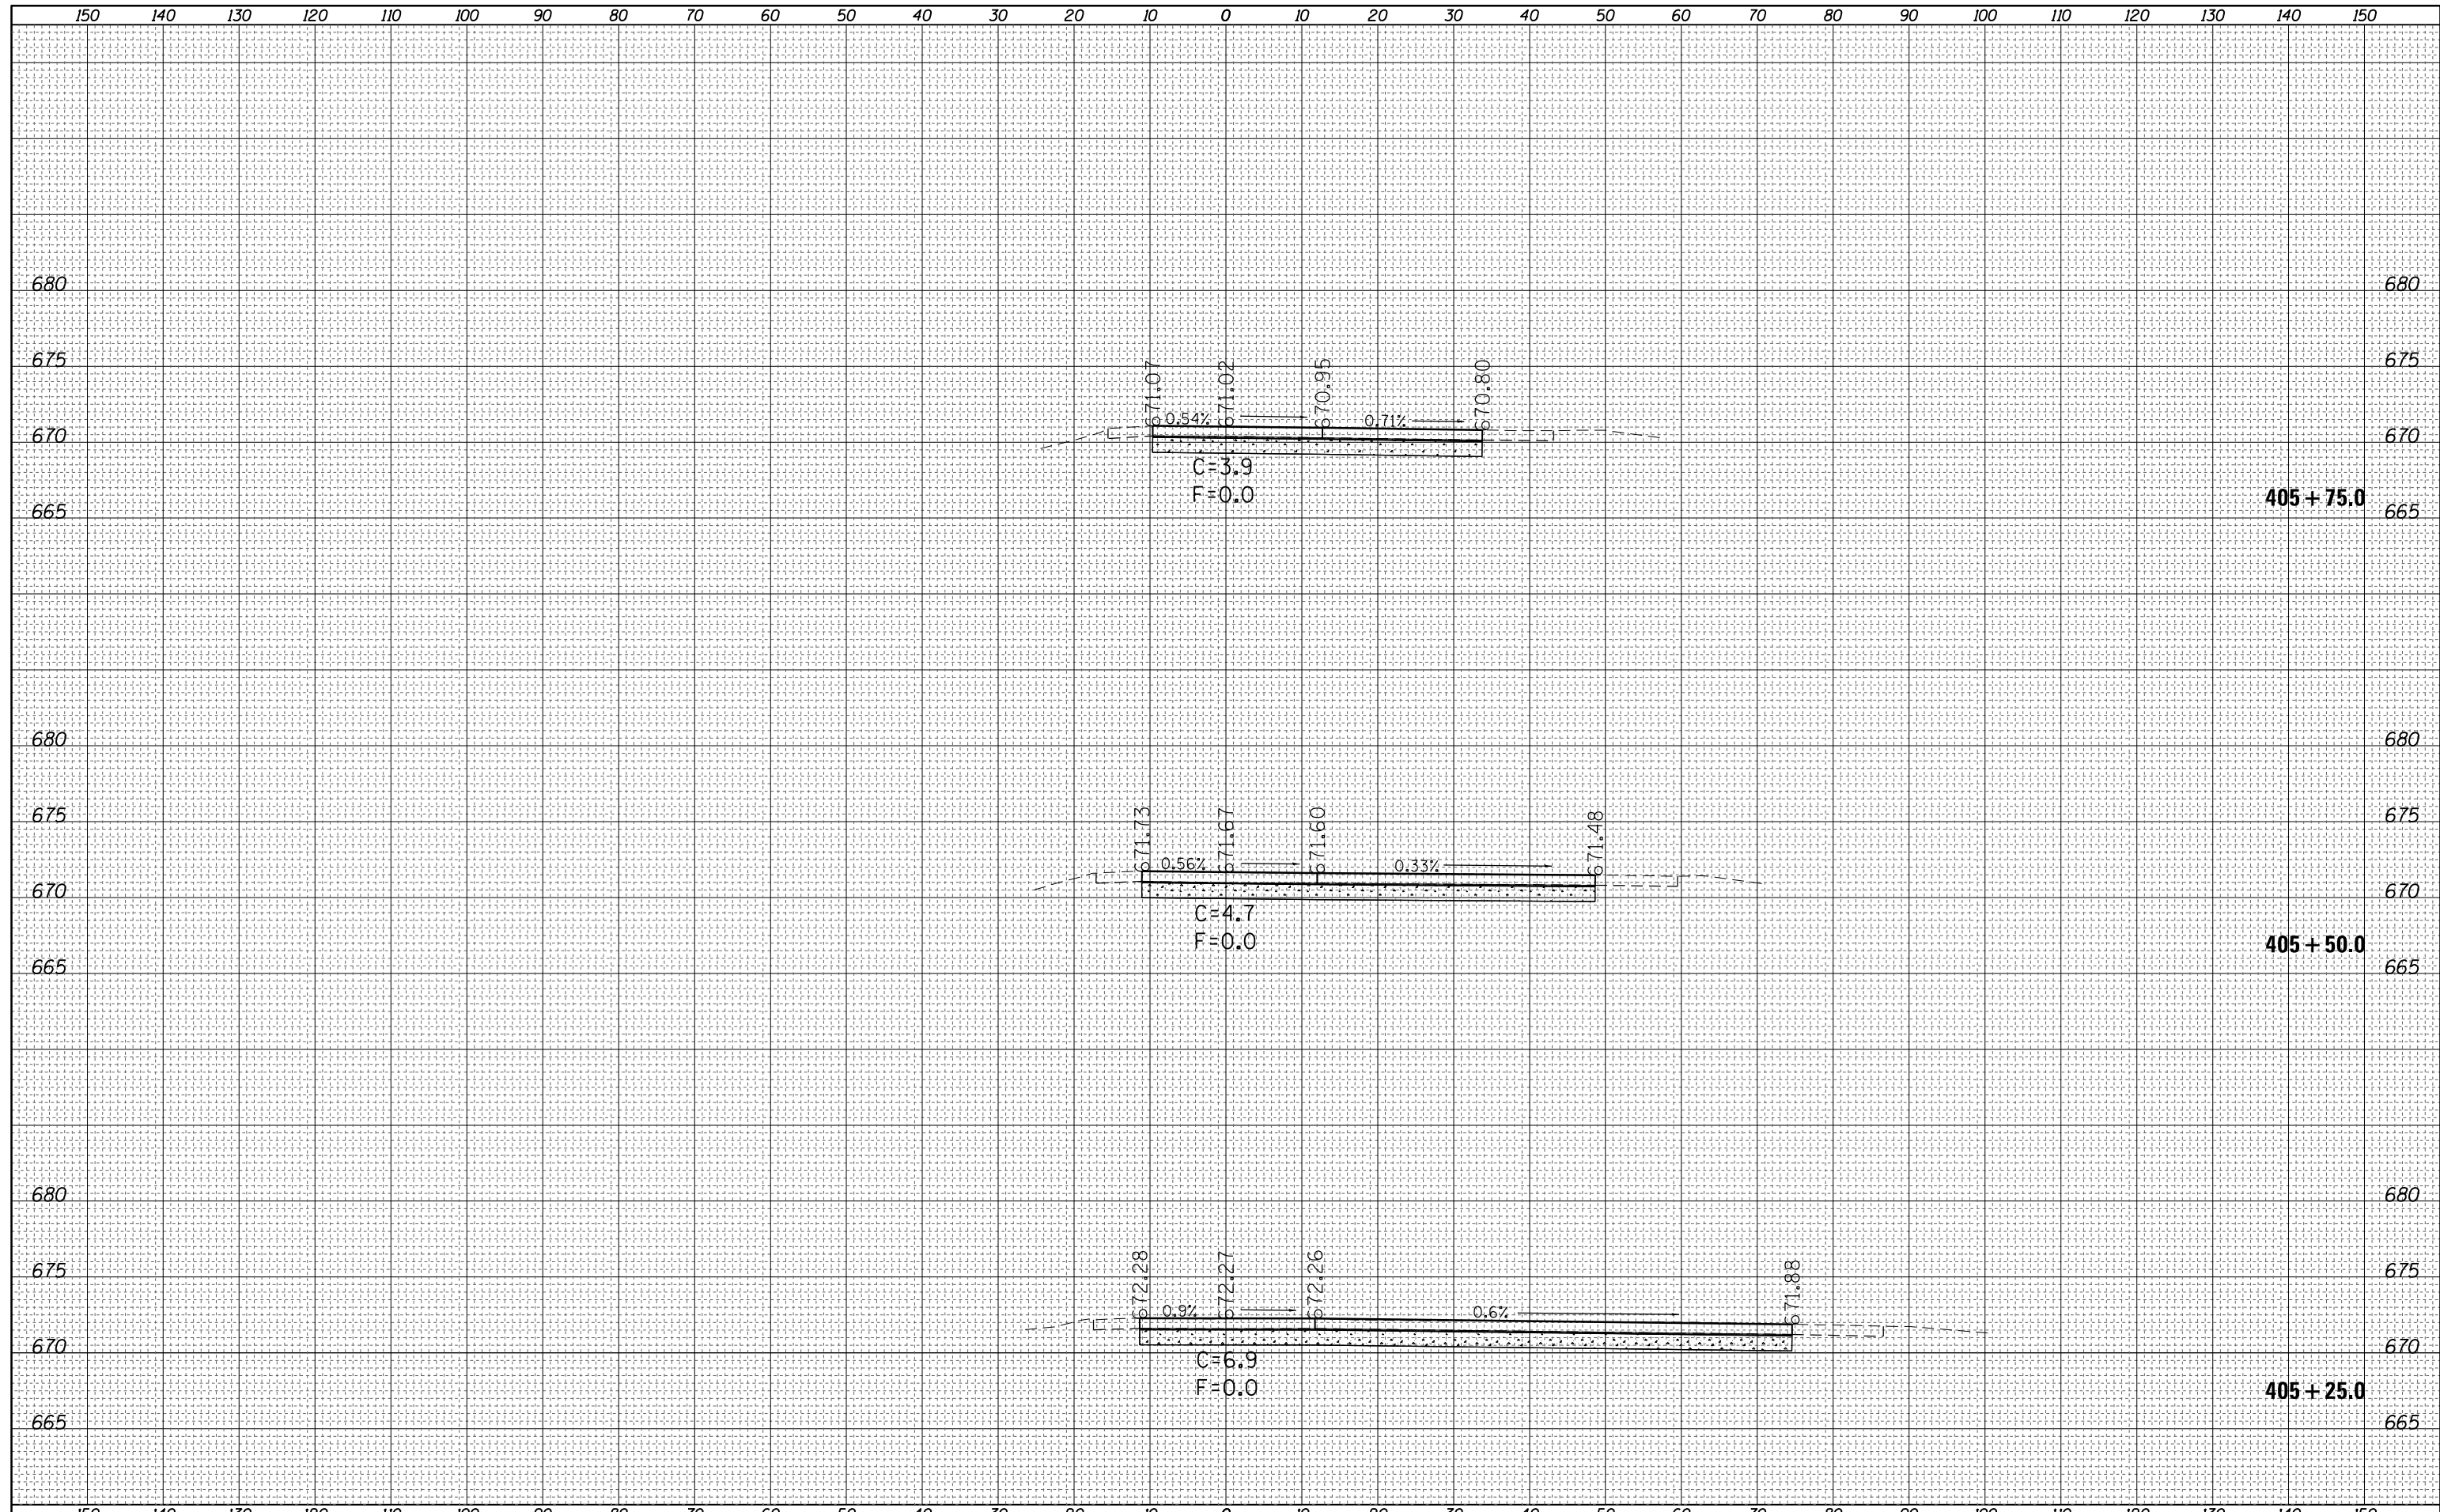

FILE NAME =	USER NAME = steffenmk	DESIGNED -	REVISED -	STATE OF ILLINOIS DEPARTMENT OF TRANSPORTATION	EB TRUCK PARKING CROSS SECTIONS	F.A.I. RTE.	SECTION	COUNTY	TOTAL SHEETS	SHEET NO.
c:\pw_work\pwidot\steffenmk\dms67466\0774284-sc-EBTruck-sheets.dgn	DRAWN -	REVISED -	72			158-66RA-1-1	MACON	56	43	
PLOT SCALE = 20.0000' / in.	CHECKED -	REVISED -	CONTRACT NO. 74284							
Default	DATE -	REVISED -	SCALE: 10			SHEET 8	OF 9 SHEETS	STA. 405+25.0	TO STA. 405+75.0	ILLINOIS FED. AID PROJECT