


DATE	
BY	
FINAL SURVEY NO.	
SURVEYED PLOTTED	
NOTE BOOK TEMPLATE	
AREAS CHECKED	

DATE	
BY	
ORIGINAL SURVEY NO.	
SURVEYED PLOTTED	
NOTE BOOK TEMPLATE	
AREAS CHECKED	

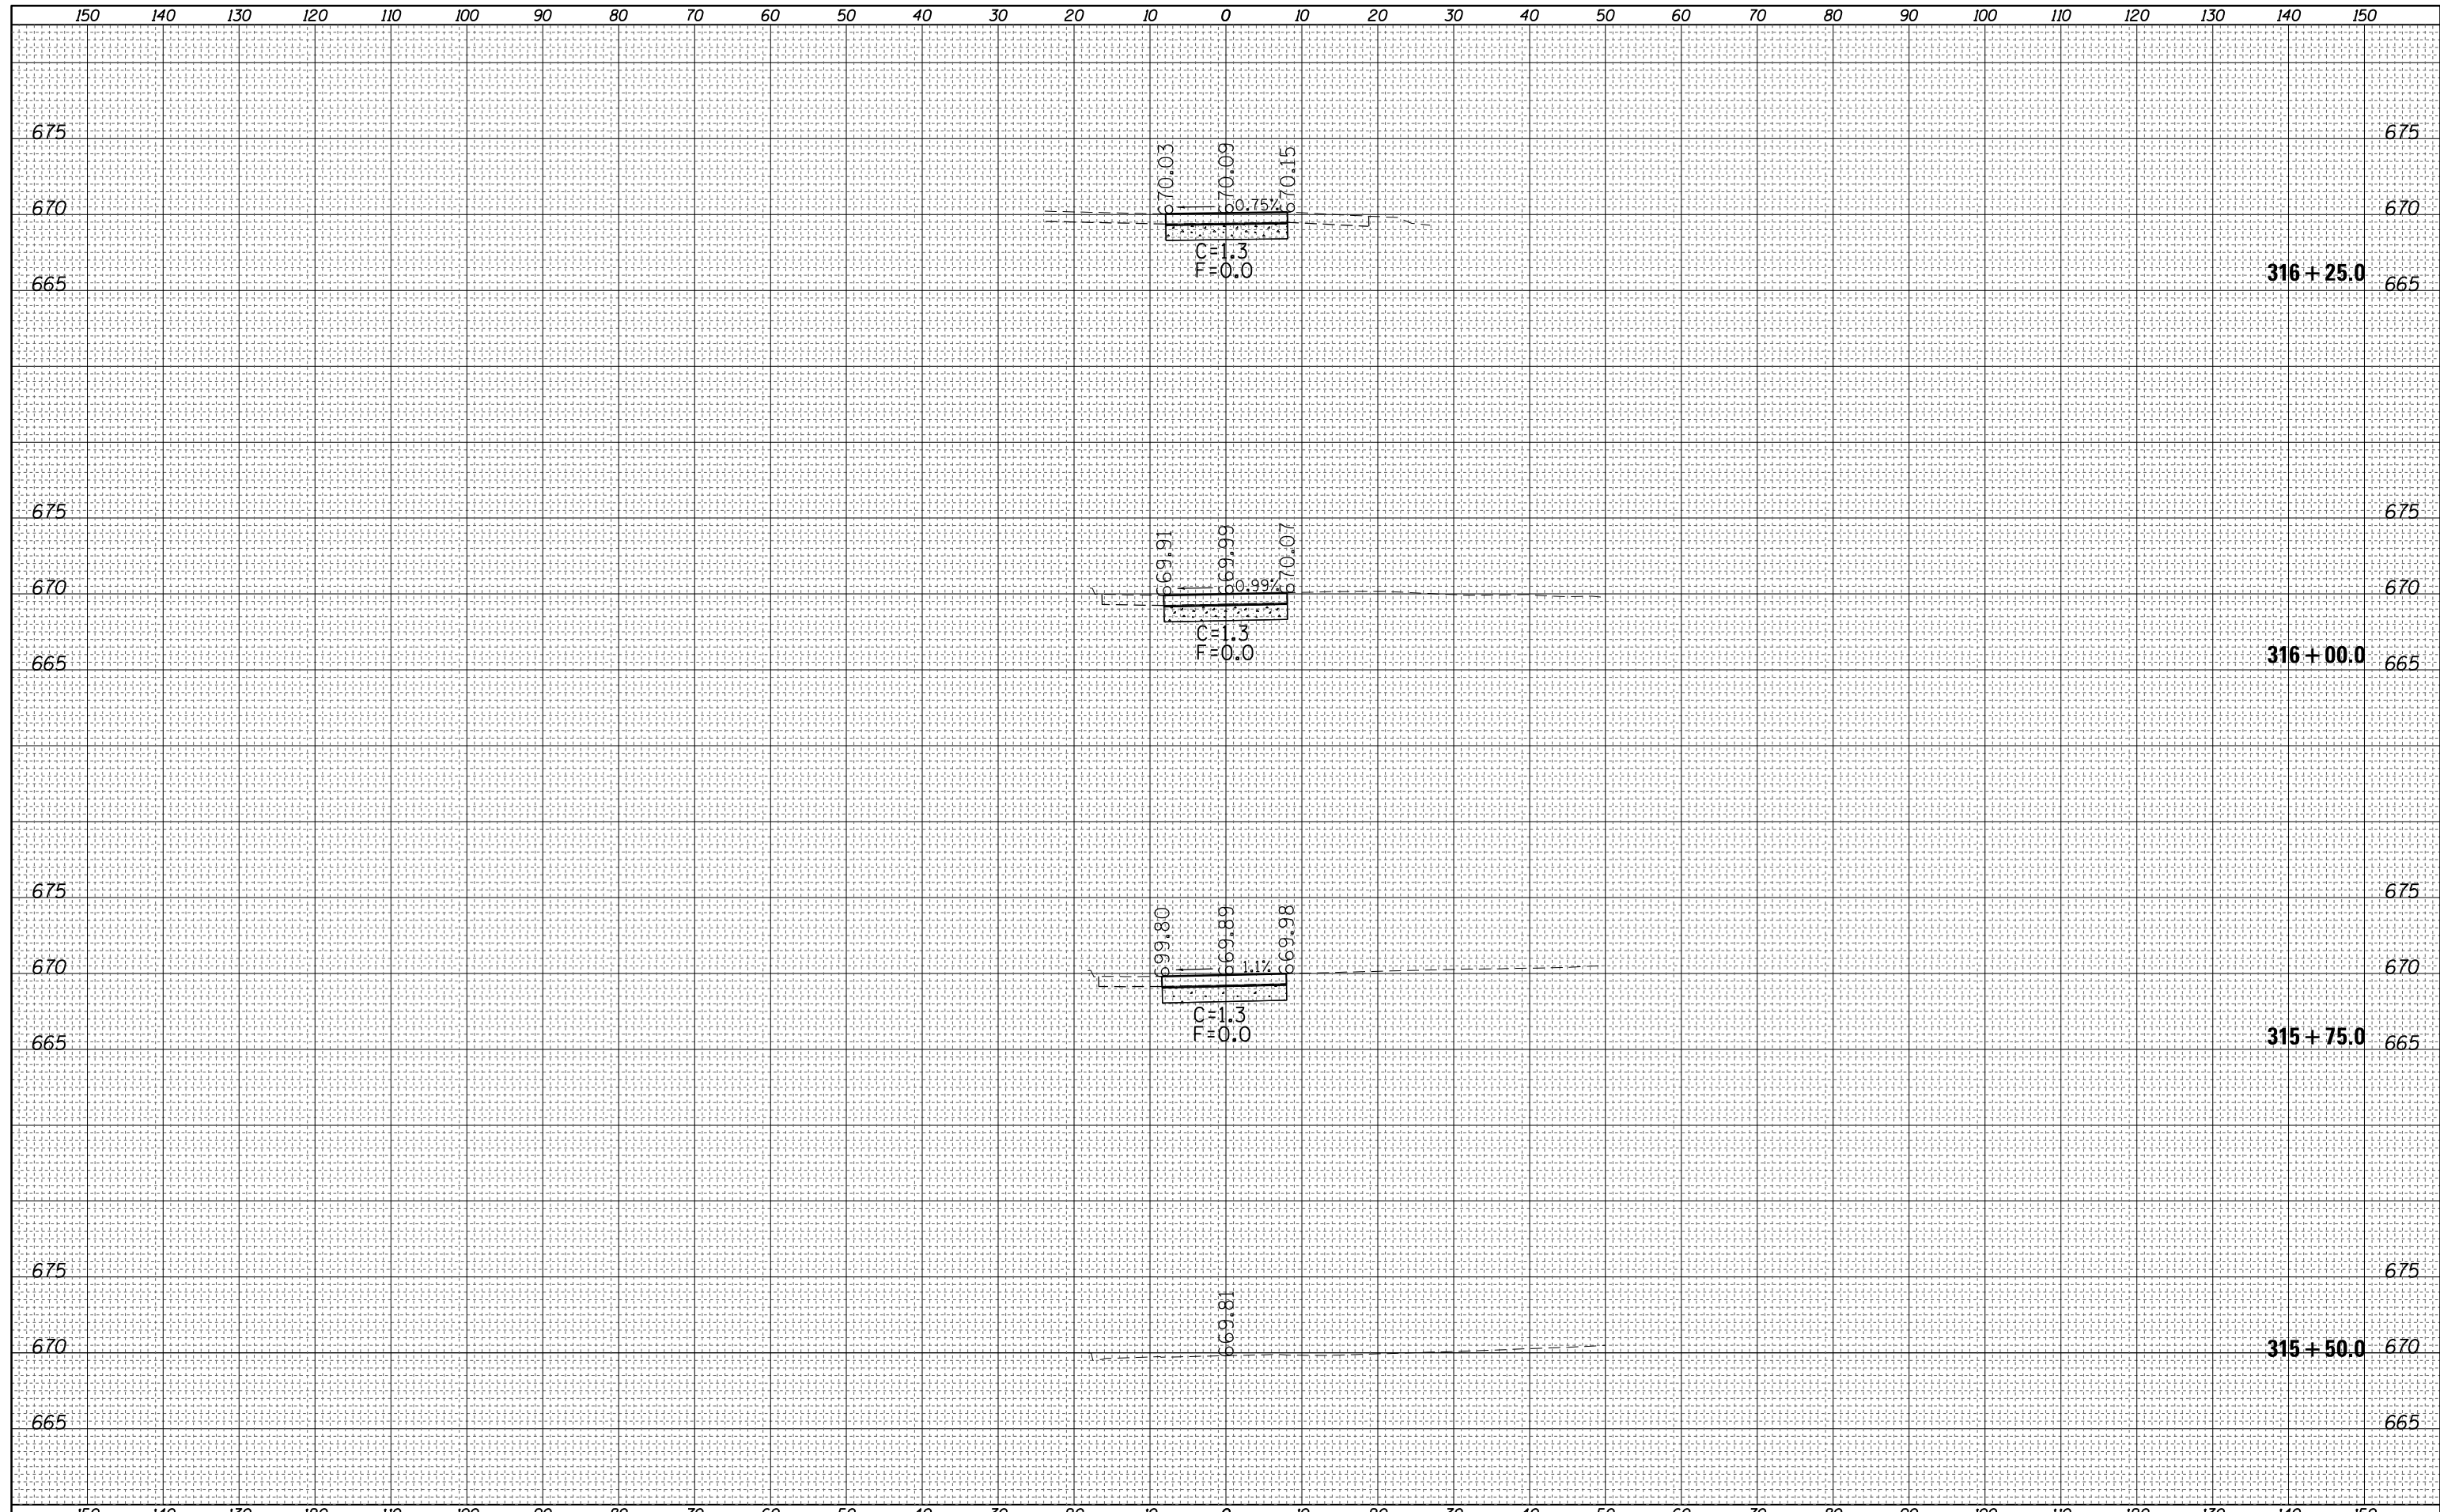

FILE NAME =	USER NAME = steffenmk	DESIGNED -	REVISIED -	STATE OF ILLINOIS DEPARTMENT OF TRANSPORTATION	EB CARTRUCK RAMP CROSS SECTIONS	F.A.I. RTE.	SECTION	COUNTY	TOTAL SHEETS	SHEET NO.
c:\pw_work\pwidot\stefhenmk\dms67466\0774284-sc-EBRamp-sheets.dgn	DRAWN -	REVISIED -	72			(58-66)RA-1-1	MACON	56	45	
PLOT SCALE = 20.0000' / in.	CHECKED -	REVISIED -	CONTRACT NO. 74284							
PLOT DATE = 1/28/2014	DATE -	REVISIED -	SCALE: 10			SHEET 1 OF 12 SHEETS	STA. 315+50.0 TO STA. 316+25.0	ILLINOIS FED. AID PROJECT		