


DATE	
BY	
SURVEYED	
PLOTTED	
TEMPLATE	
AREAS	
CHECKED	
FINAL SURVEY	
NOTE BOOK	
NO.	

DATE	
BY	
SURVEYED	
PLOTTED	
TEMPLATE	
AREAS	
CHECKED	
ORIGINAL SURVEY	
NOTE BOOK	
NO.	

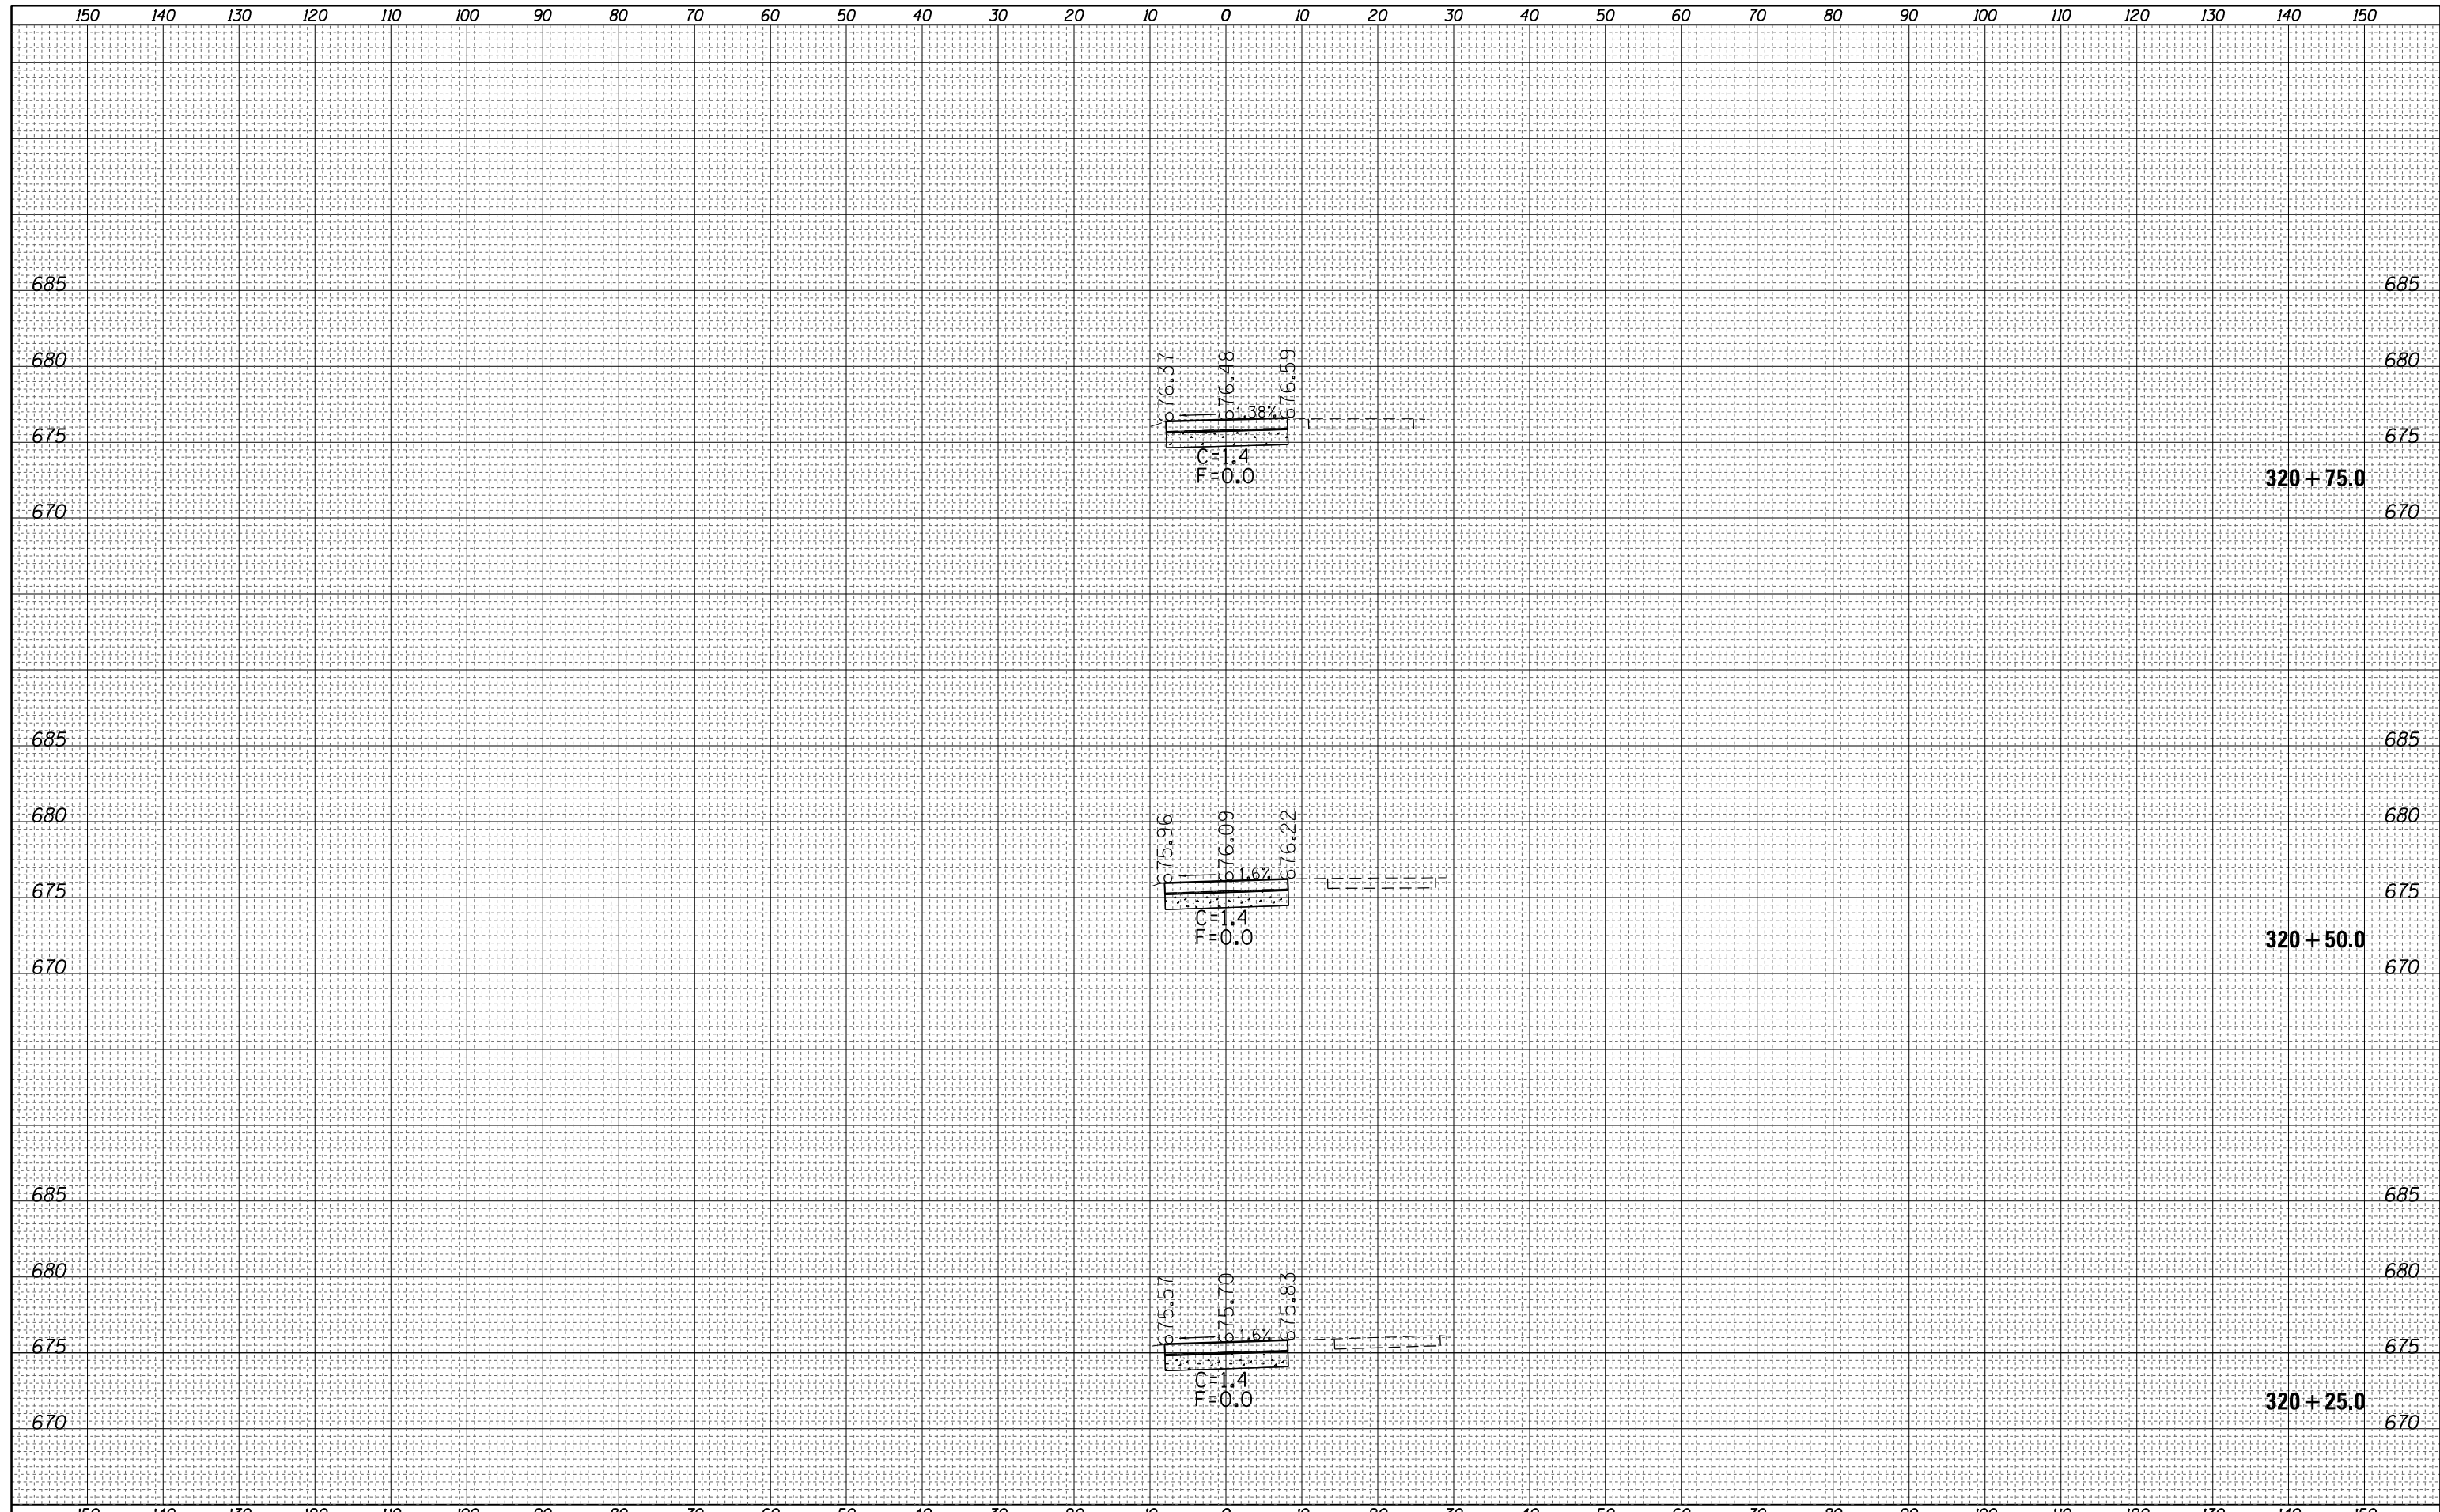

FILE NAME =	USER NAME = steffenmk	DESIGNED -	REVISED -	STATE OF ILLINOIS DEPARTMENT OF TRANSPORTATION	EB CARTRUCK RAMP CROSS SECTIONS				F.A.I	SECTION	COUNTY	TOTAL	SHEET
cs:\pw_work\pwidot\stefjenmk\dms67466\0774284	sc-EBRamp-sheets.dgn	DRAWN -	REVISED -		72	(58-66)RA-1-1	MACON	56	51				
PLOT SCALE = 20.0000' / in.	CHECKED -	REVISED -			CONTRACT NO. 74284								
Default	PLOT DATE = 1/28/2014	DATE -	REVISED -		SCALE: 10	SHEET 7	OF 12 SHEETS	STA. 320+25.0	TO STA. 320+75.0	ILLINOIS FED. AID PROJECT			