


150 140 130 120 110 100 90 80 70 60 50 40 30 20 10 0 10 20 30 40 50 60 70 80 90 100 110 120 130 140 150

DATE	BY	NO.	AREAS CHECKED	AREA

DATE	BY	NO.	AREAS CHECKED	AREA

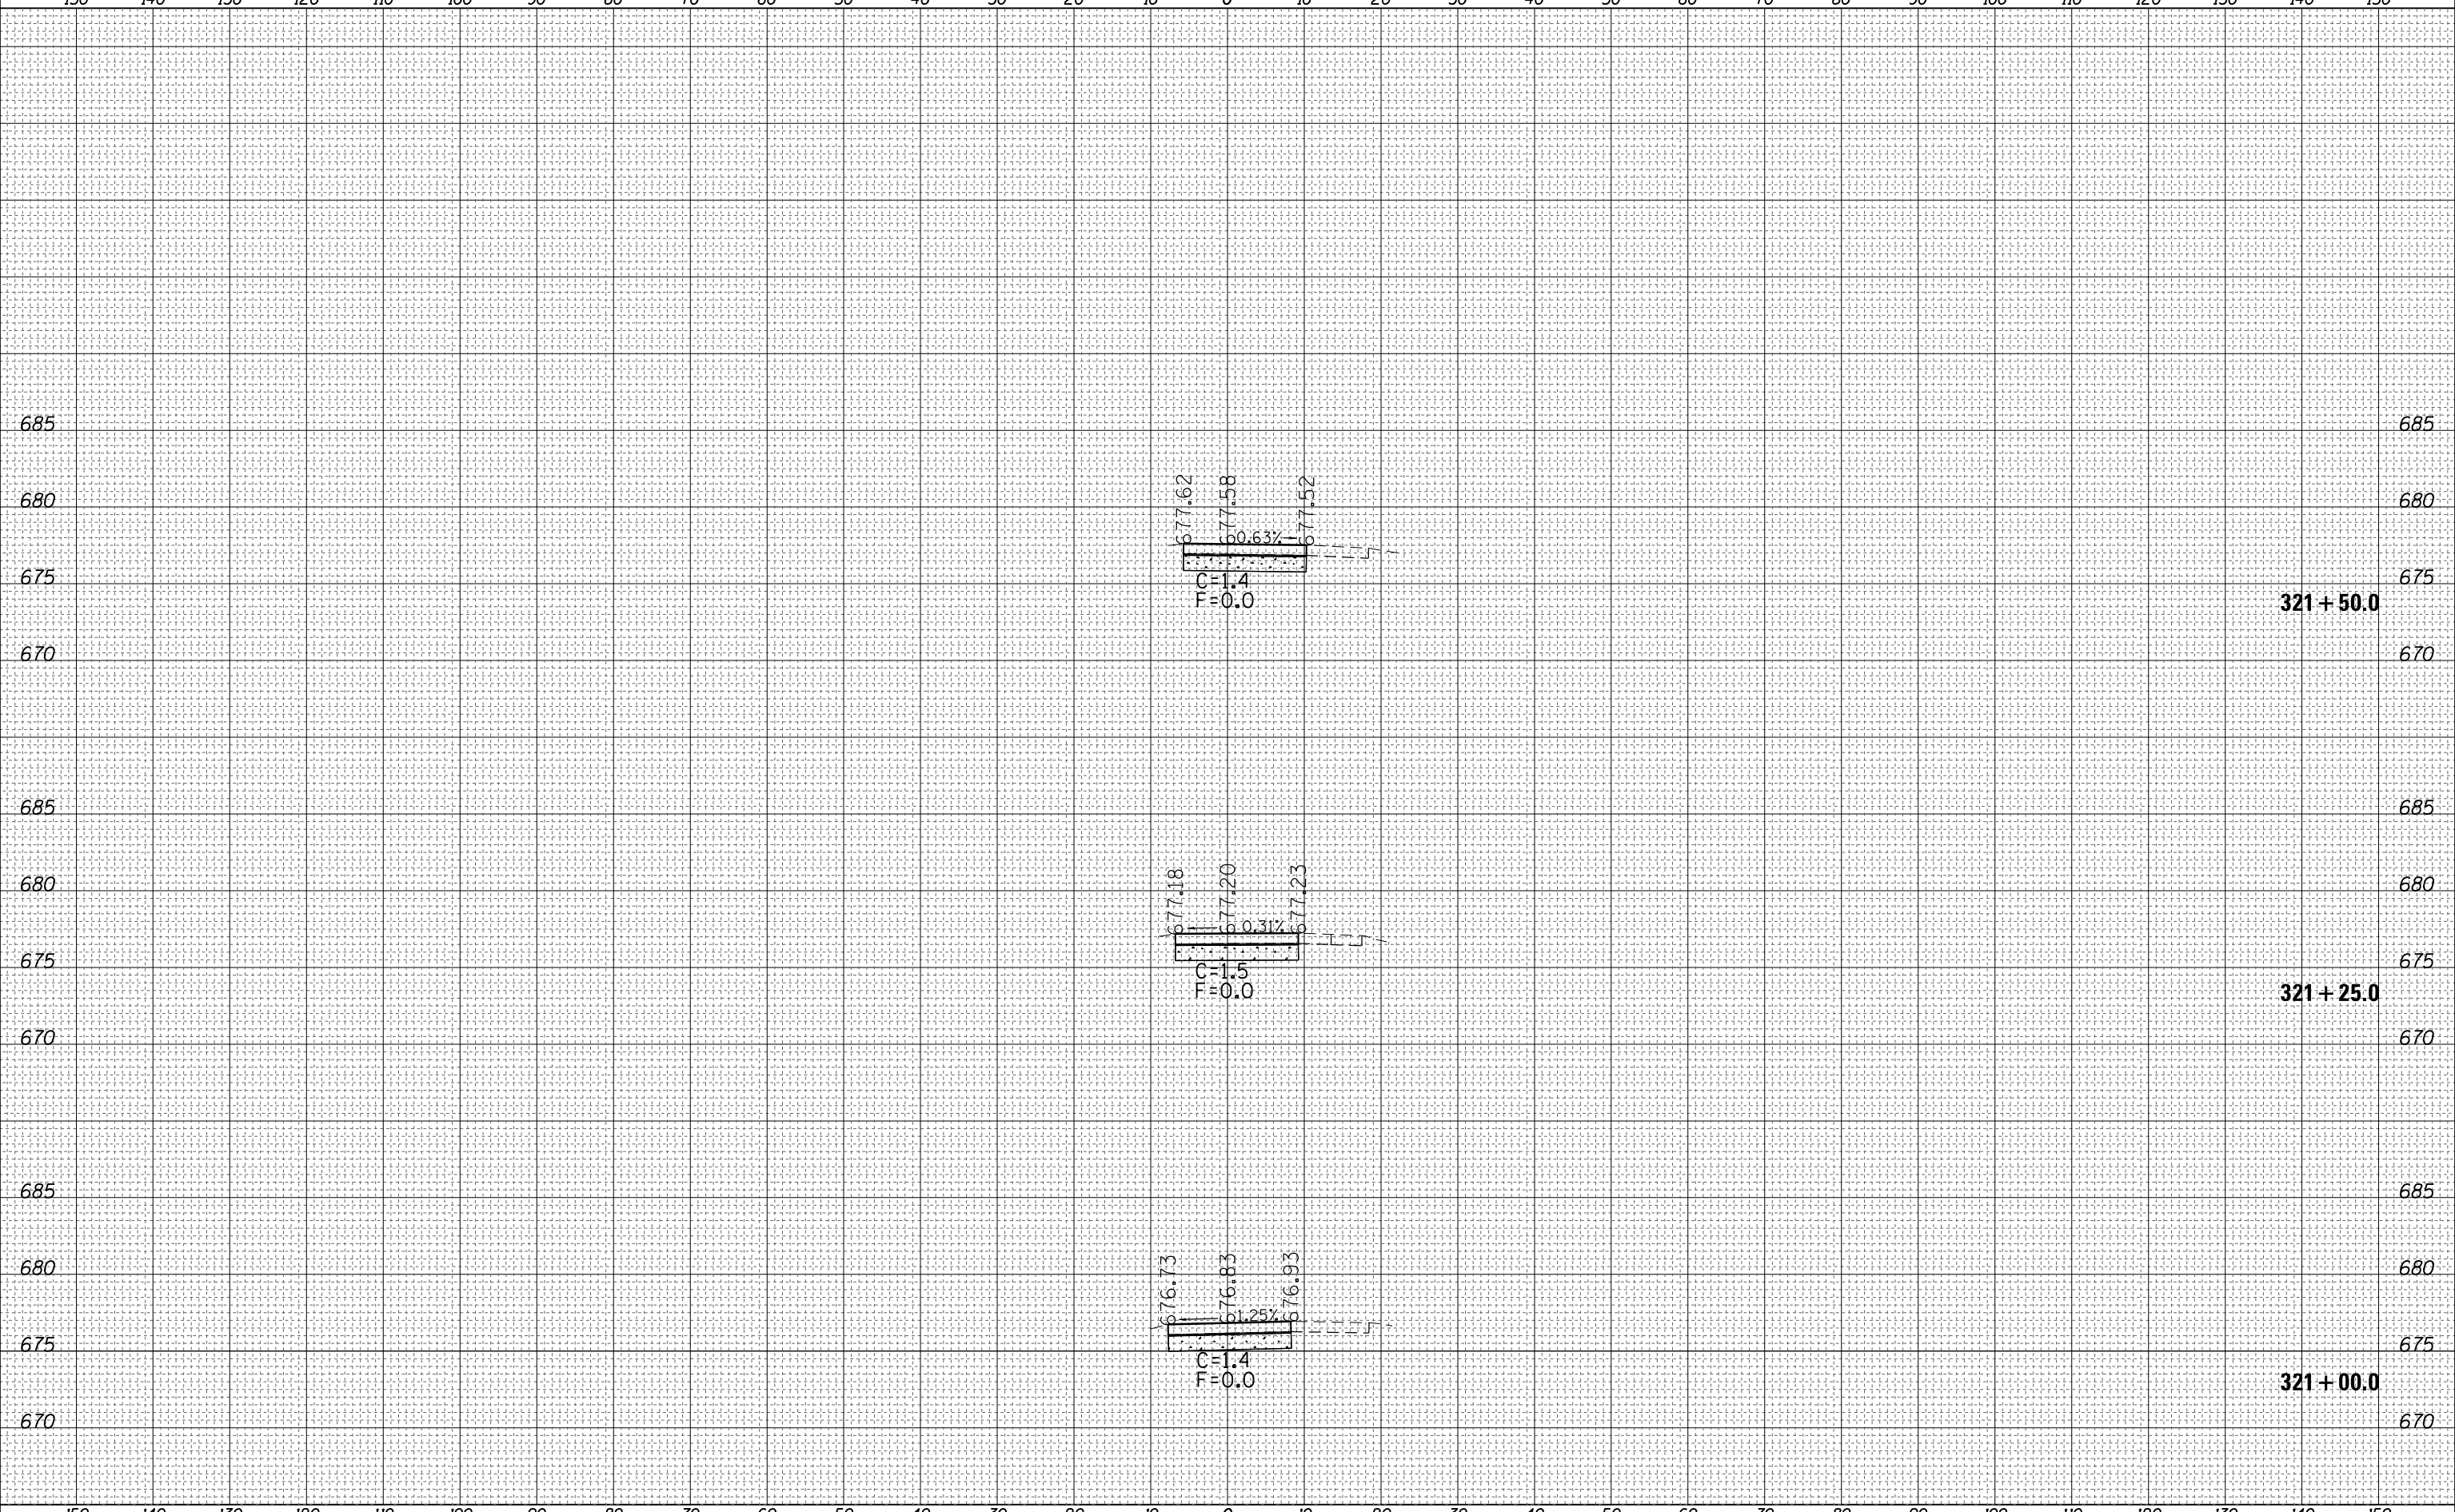

FILE NAME =		USER NAME = steffenmk	DESIGNED -	REVISED -	STATE OF ILLINOIS DEPARTMENT OF TRANSPORTATION		EB CARTRUCK RAMP CROSS SECTIONS		F.A.I RTE.		SECTION	COUNTY	TOTAL SHEETS	SHEET NO.
c:\pw_work\pwwork\stefjenmk\dms67466\0774284\sc-EBRamp-sheets.dgn			DRAWN -	REVISED -					72		(58-66)RA-1-1	MACON	56	52
Default		PLOT SCALE = 20.0000' / in.	CHECKED -	REVISED -			SCALE: 10		SHEET 8		OF 12 SHEETS	STA. 321+00.0	TO STA. 321+50.0	ILLINOIS FED. AID PROJECT
		PLOT DATE = 1/28/2014	DATE -	REVISED -										CONTRACT NO. 74284