


TYPICAL CROSS SECTION

STATION TO STATION
529 + 50.00 532 + 44.00

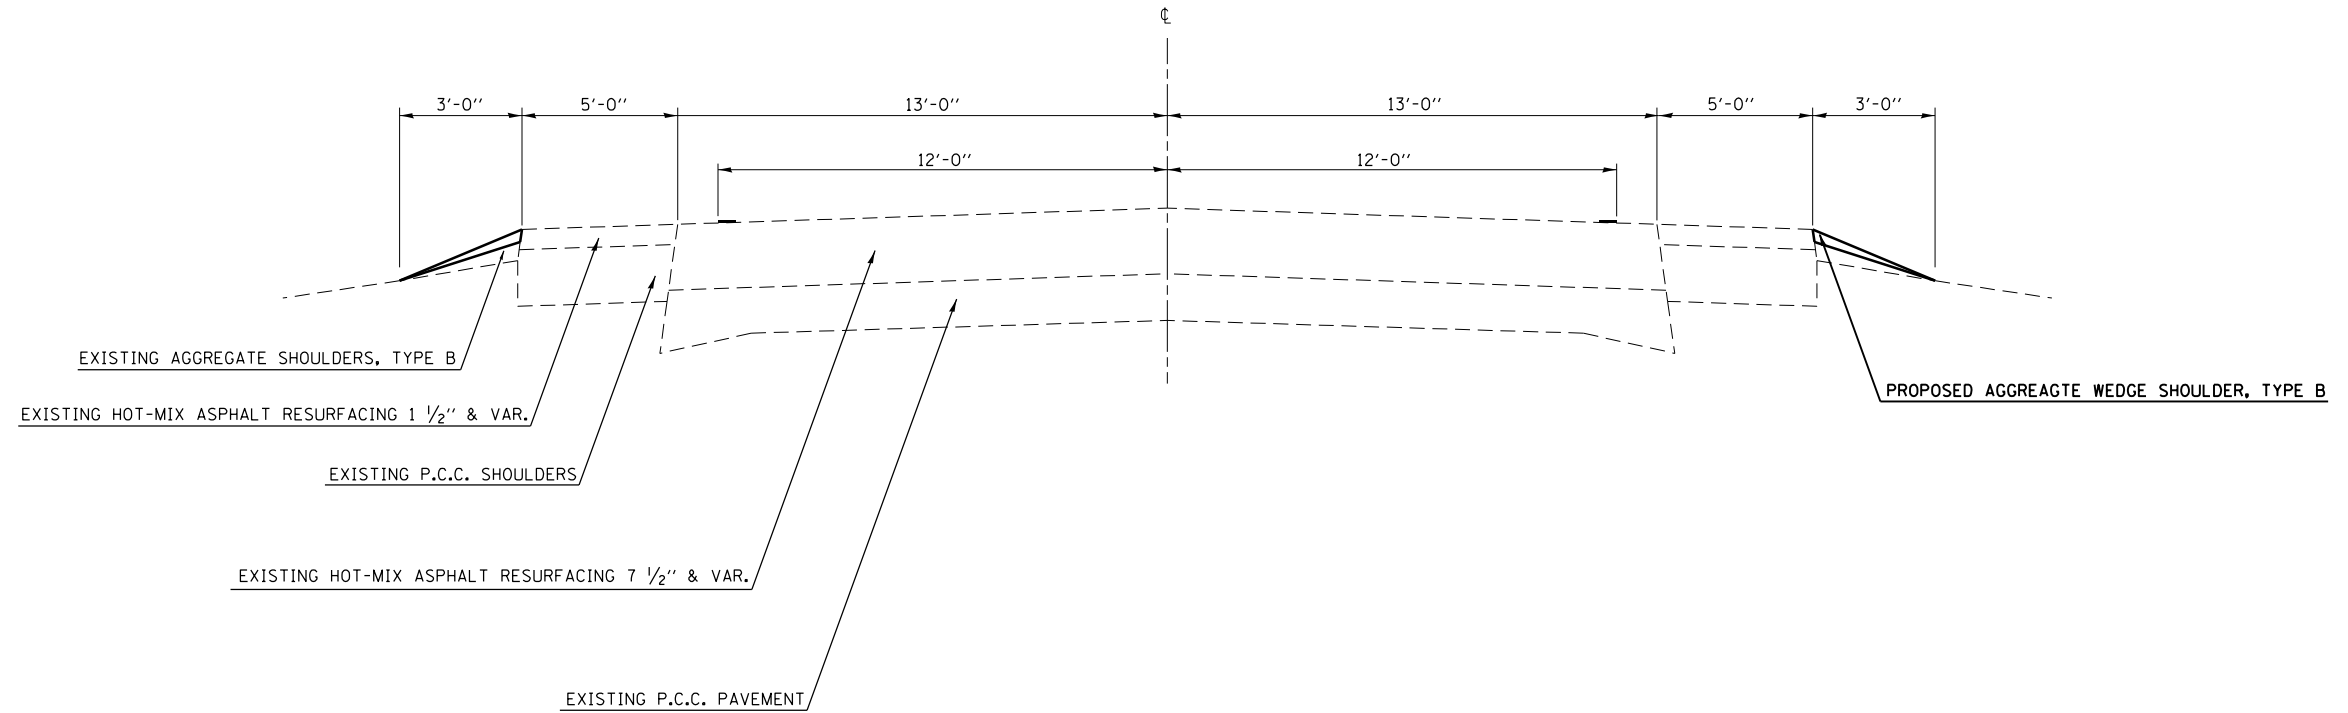

• D7 HMA SAFETY SHLD 2014-1
•• SHELBY & EFFINGHAM

FILE NAME =	USER NAME = steffenmk	DESIGNED -	REVISED -
c:\pwork\work\pwork\dot\stefjenmk\d0332768\074610-sh-typical.dgn		DRAWN -	REVISED -
Default	PLOT SCALE = 100.0000' / 1in.	CHECKED -	REVISED -
	PLOT DATE = 1/28/2014	DATE -	REVISED -

STATE OF ILLINOIS
DEPARTMENT OF TRANSPORTATION

TYPICAL CROSS SECTIONS

SCALE: N/A SHEET OF SHEETS STA. TO STA.

F.A.P. RTE.	SECTION	COUNTY	TOTAL SHEETS	SHEET NO.
766	*	**	7	5
CONTRACT NO. 74610			ILLINOIS FED. AID PROJECT	