



LOCATION 7: IL 48 UNDER I-72 NORTHEAST OF DECATUR

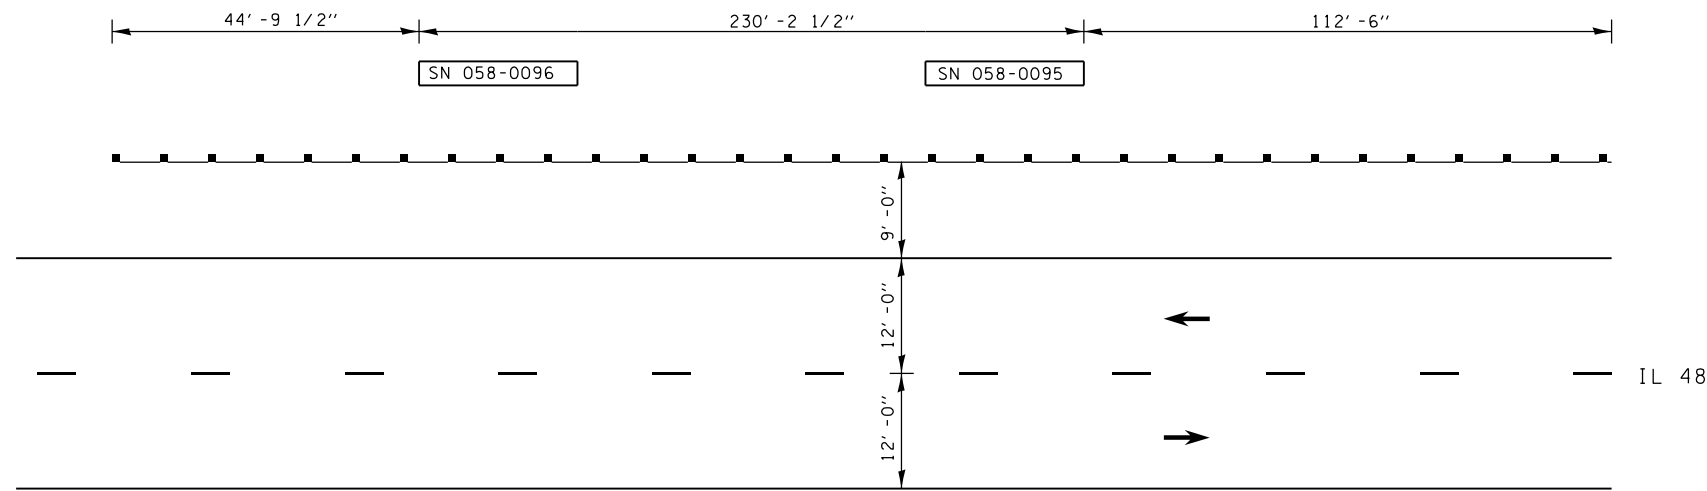

NOTE: FURNISHED EXCAVATION REQUIRED FOR SHOULDER WIDENING FOR TRAFFIC BARRIER TERMINAL, TYPE 1 (SPECIAL) TANGENT. SEE STANDARD 630301-06.

LOCATION 8: IL 121 UNDER I-72 IN DECATUR

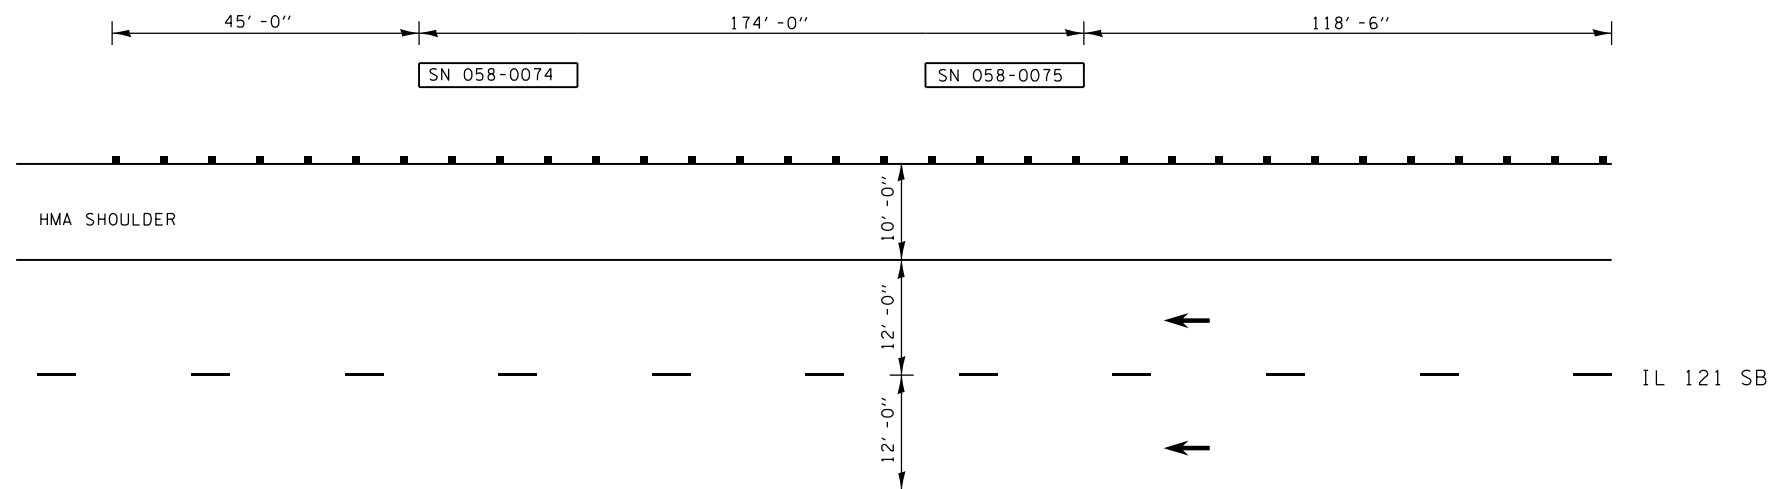

NOTE: FURNISHED EXCAVATION REQUIRED FOR SHOULDER WIDENING FOR TRAFFIC BARRIER TERMINAL, TYPE 1 (SPECIAL) TANGENT. SEE STANDARD 630301-06.

FILE NAME =	USER NAME = steffenmk	DESIGNED -	REVISED -	STATE OF ILLINOIS DEPARTMENT OF TRANSPORTATION	GUARDRAIL DETAILS			F.A. RTE.	SECTION	COUNTY	TOTAL SHEETS	SHEET NO.
ci:\pw\work\p\idot\steffenmk\d0365715\0774645-sh1-details.dgn	PLOT SCALE = 40.0000' / in.	DRAWN -	REVISED -					VAR.	D7 SAFETY 2014-1	VARIOUS	20	10
Default	PLOT DATE = 1/28/2014	CHECKED -	REVISED -		SCALE: N/A	SHEET 4	OF 8 SHEETS	STA.	TO STA.	CONTRACT NO. 74645		
		DATE -	REVISED -		ILLINOIS FED. AID PROJECT							