


LOCATION 13: 750th ST UNDER I-57 NEAR EDGEWOOD

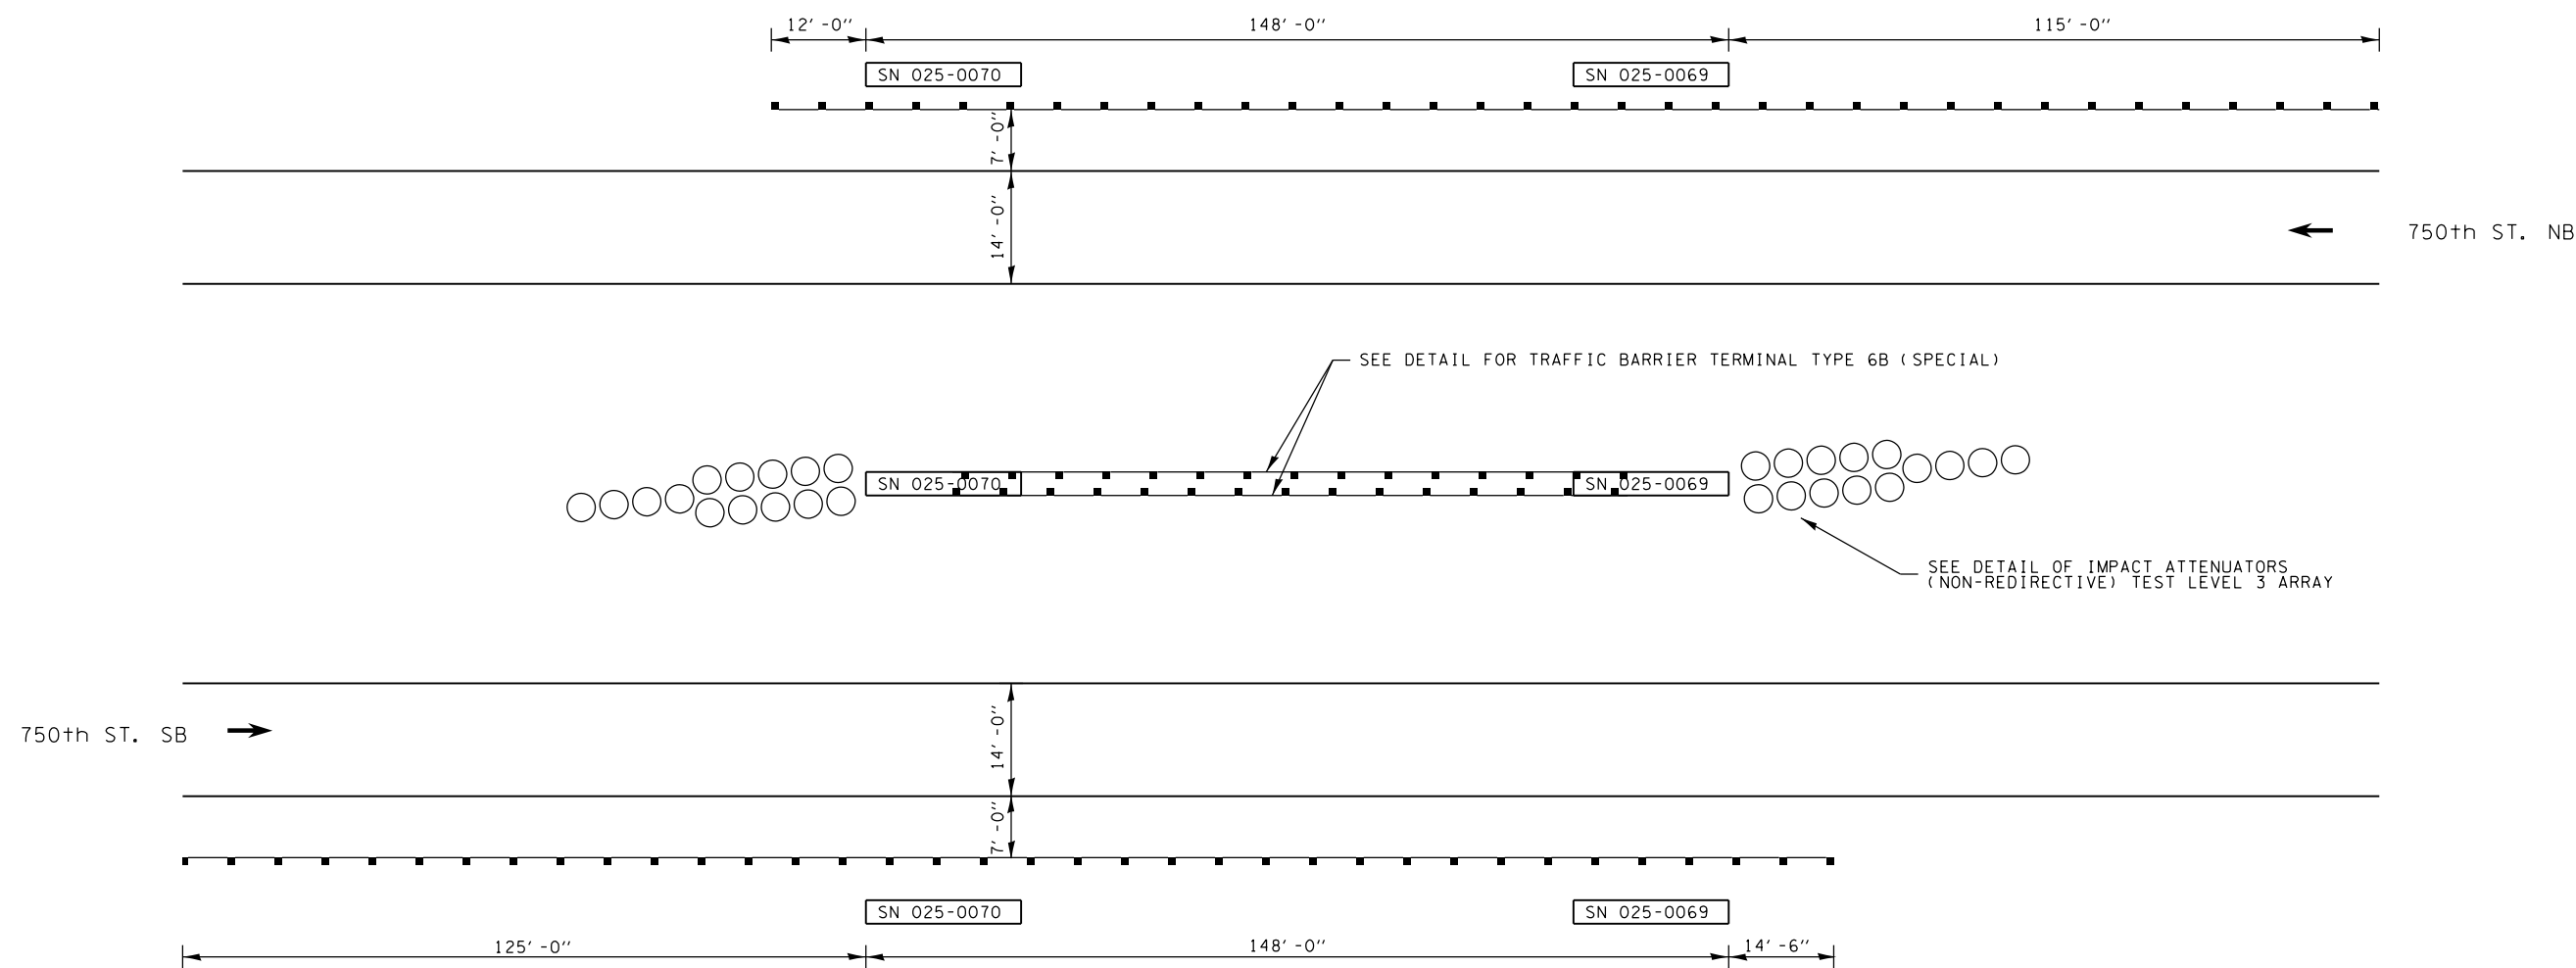

NOTE: FURNISHED EXCAVATION REQUIRED FOR SHOULDER WIDENING FOR TRAFFIC BARRIER TERMINAL, TYPE 1 (SPECIAL) TANGENT. SEE STANDARD 630301-06.

FILE NAME = c:\pwork\pwork\steffenmk\d0365715\074645-sh1-details.dgn	USER NAME = steffenmk	DESIGNED -	REVISED -	STATE OF ILLINOIS DEPARTMENT OF TRANSPORTATION	GUARDRAIL DETAILS			F.A. RTE.	SECTION	COUNTY	TOTAL SHEETS	SHEET NO.
	PLOT SCALE = 40.0000' / in.	CHECKED -	REVISED -					VAR.	D7 SAFETY 2014-1	VARIOUS	20	14
Default	PLOT DATE = 1/28/2014	DATE -	REVISED -	SCALE: N/A	SHEET 8	OF 8	SHEETS	STA.	TO STA.	ILLINOIS FED. AID PROJECT CONTRACT NO. 74645		