


LOCATION 12: US 45 UNDER I-64

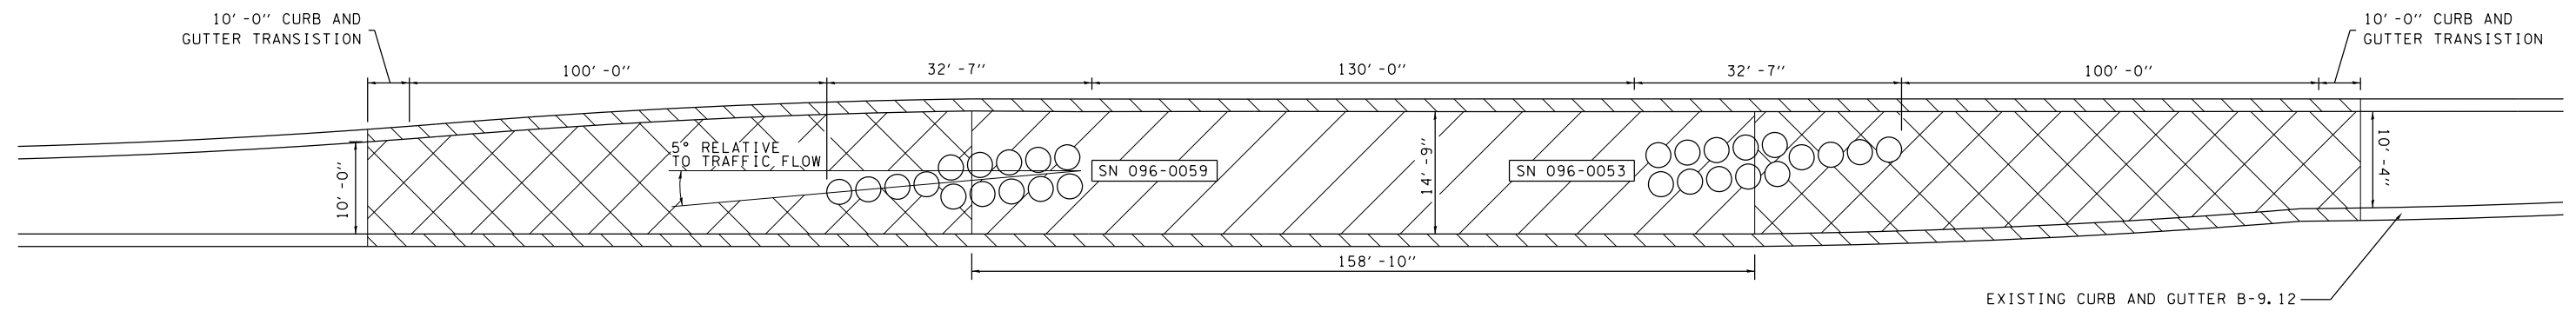

- -
 -
- 44003100 MEDIAN REMOVAL
 60618300 CONCRETE MEDIAN SURFACE, 4"
- 20200100 EARTH EXCAVATION
 60618300 CONCRETE MEDIAN SURFACE, 4"
- 44000500 COMBINATION CURB AND GUTTER REMOVAL
 60608300 COMBINATION CONCRETE CURB AND GUTTER, TYPE M-2.12

- NOTES:
- 1.) SEE HIGHWAY STANDARD 643001-02 SAND MODULE IMPACT ATTENUATORS FOR ADDITIONAL INFORMATION
 - 2.) CURB AND GUTTER TRANSITION COST INCLUDED IN COMBINATION CURB AND GUTTER, TYPE M-2.12

| | | | | | | | | | | | | | | | |
|---|-----------------------------|------------|-----------|---|--|---------|------|--------|-----------|---------|---------------------------|------------------|-----------|----|----|
| FILE NAME = | USER NAME = steffenmk | DESIGNED - | REVISED - | STATE OF ILLINOIS DEPARTMENT OF TRANSPORTATION | DETAIL OF IMPACT ATTENUATORS (NON-REDIRECTIVE) TEST LEVEL 3 ARRAY | | | | F.A. RTE. | SECTION | COUNTY | TOTAL SHEETS | SHEET NO. | | |
| ci:\pw\work\p\idot\steffenmk\d0365715\0774645-sh1-details.dgn | | DRAWN - | REVISED - | | SCALE: N/A | SHEET 1 | OF 2 | SHEETS | STA. | TO STA. | VAR. | D7 SAFETY 2014-1 | VARIOUS | 20 | 18 |
| Default | PLOT SCALE = 40.0000' / in. | CHECKED - | REVISED - | | | | | | | | | | | | |
| | PLOT DATE = 1/28/2014 | DATE - | REVISED - | | | | | | | | | | | | |
| | | | | | | | | | | | ILLINOIS FED. AID PROJECT | | | | |