


**LOCATION 13: 750th ST UNDER I-57 NEAR EDGEWOOD**

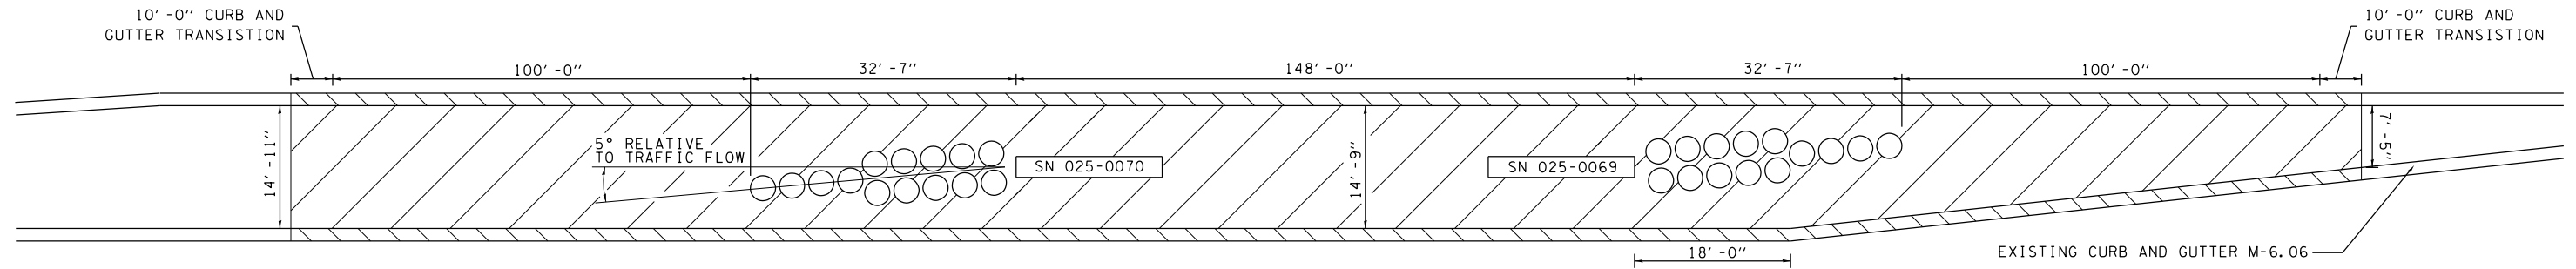

- 44003100 MEDIAN REMOVAL  
60618300 CONCRETE MEDIAN SURFACE, 4"
- 44000500 COMBINATION CURB AND GUTTER REMOVAL  
60608250 COMBINATION CONCRETE CURB AND GUTTER, TYPE M-2.06

- NOTES:
- 1.) SEE HIGHWAY STANDARD 643001-02 SAND MODULE IMPACT ATTENUATORS FOR ADDITIONAL INFORMATION
  - 2.) CURB AND GUTTER TRANSITION COST INCLUDED IN COMBINATION CURB AND GUTTER, TYPE M-2.06

FILE NAME =	USER NAME = steffenmk	DESIGNED -	REVISED -
ct:\pw\work\p\dot\steffenmk\d0365715\074645-sht-details.dgn		DRAWN -	REVISED -
Default	PLOT SCALE = 40.0000' / in.	CHECKED -	REVISED -
	PLOT DATE = 1/28/2014	DATE -	REVISED -

**STATE OF ILLINOIS  
DEPARTMENT OF TRANSPORTATION**

**DETAIL OF IMPACT ATTENUATORS (NON-REDIRECTIVE)  
TEST LEVEL 3 ARRAY**

SCALE: N/A    SHEET 2 OF 2 SHEETS    STA.    TO STA.

F.A. RTE.	SECTION	COUNTY	TOTAL SHEETS	SHEET NO.
	D7 SAFETY 2014-1	VARIOUS	20	19
			CONTRACT NO. 74645	
ILLINOIS FED. AID PROJECT				