




SPBGR, 150.0'  
 STA. 3033+71.61 TO STA. 3035+21.61  
 TRAFFIC BARRIER TERMINAL, TYPE 1  
 STA. 3035+21.61 TO STA. 3035+71.61  
 TRAFFIC BARRIER TERMINAL, TYPE 2  
 GUARDRAIL REMOVAL 202'

END PAVEMENT AND SHOULDER WORK  
 STA. 3038+61.99

PROJECT LIMITS  
 STA. 3043+74.83

POT Sta 3039+77.64

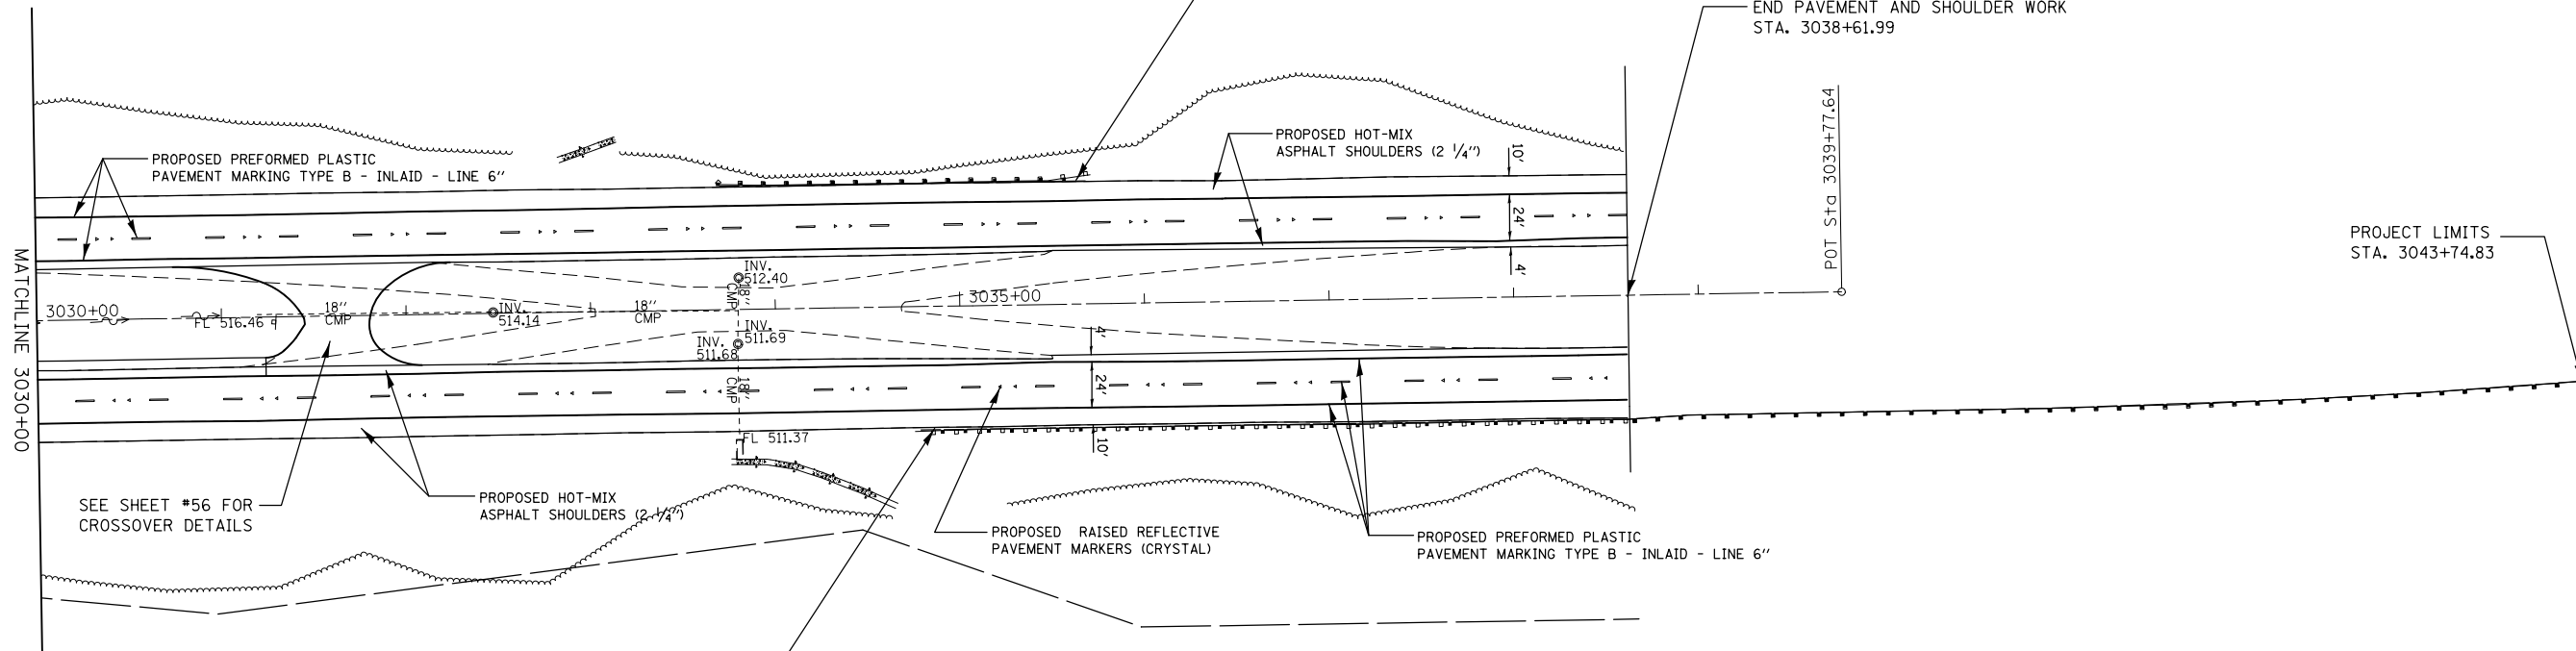

MATCHLINE 3030+00

SEE SHEET #56 FOR  
 CROSSOVER DETAILS

SPBGR, 850.0'  
 STA. 3035+24.83 TO STA. 3043+74.83  
 TRAFFIC BARRIER TERMINAL, TYPE 1  
 STA. 3034+74.83 TO STA. 3035+24.83  
 TRAFFIC BARRIER TERMINAL, TYPE 2  
 GUARDRAIL REMOVAL 903'

FILE NAME =	USER NAME = wedmore.jb	DESIGNED -	REVISED -
et:\pw\work\p\dot\wedmore.jb\d0149884\0876021-sh-t-plan.dgn		DRAWN -	REVISED -
	PLOT SCALE = 100.0000' / in.	CHECKED -	REVISED -
	PLOT DATE = 3/10/2014	DATE -	REVISED -

**STATE OF ILLINOIS  
 DEPARTMENT OF TRANSPORTATION**

PLAN SHEETS			
SCALE:	SHEET NO.	OF SHEETS	STA. TO STA.

F.A.I. RTE.	SECTION	COUNTY	TOTAL SHEETS	SHEET NO.
70	3-5RS-3	BOND	59	39
CONTRACT NO. 76D21				
FED. ROAD DIST. NO. ILLINOIS FED. AID PROJECT				