


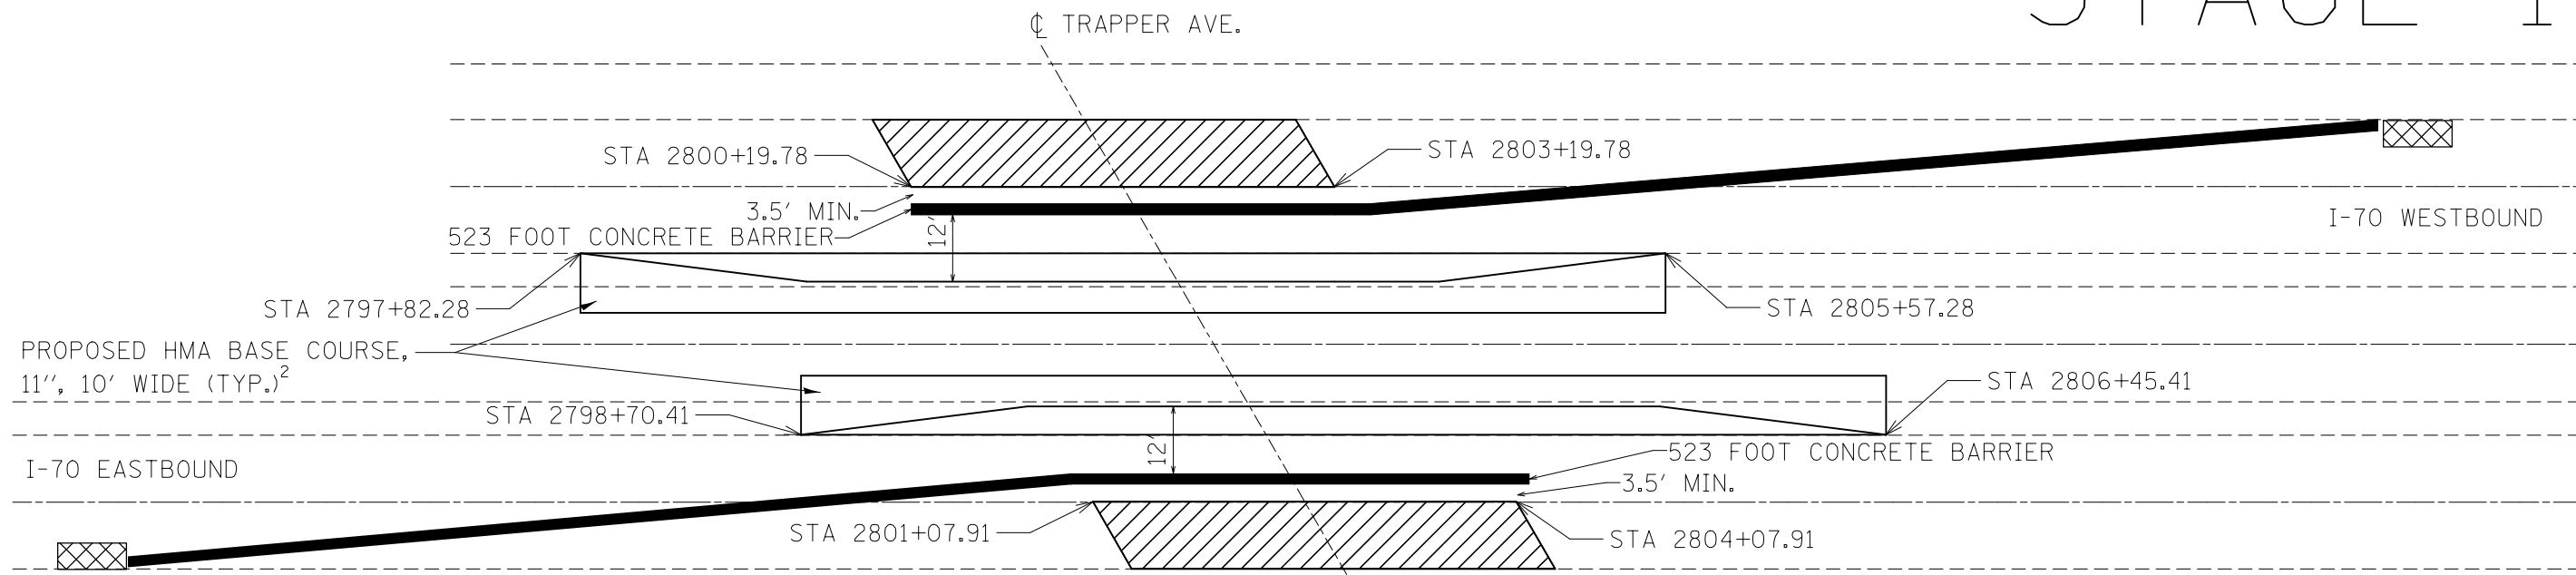



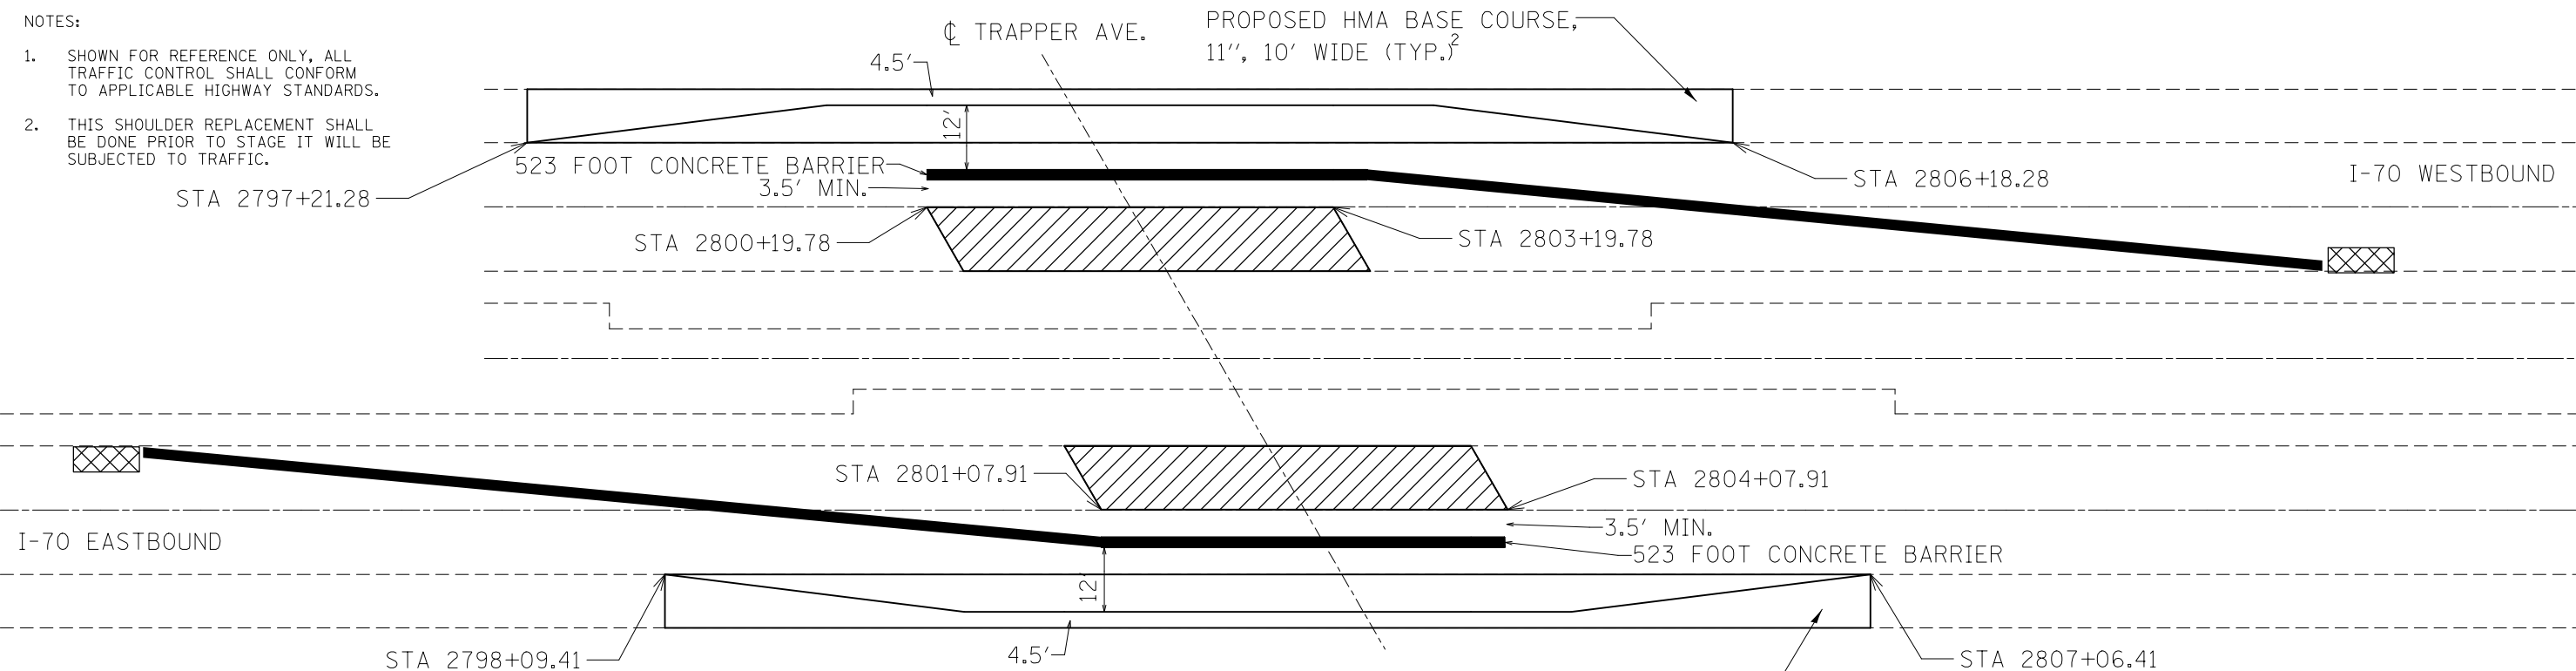
# STAGE 1



-  PAVEMENT REMOVAL AND REPLACEMENT
-  TEMPORARY CONCRETE BARRIER<sup>1</sup>
-  TEMPORARY PAVEMENT MARKING TAPE<sup>1</sup>
-  TEMPORARY IMPACT ATTENUATOR<sup>1</sup>

**NOTES:**

 1. SHOWN FOR REFERENCE ONLY, ALL TRAFFIC CONTROL SHALL CONFORM TO APPLICABLE HIGHWAY STANDARDS.
2. THIS SHOULDER REPLACEMENT SHALL BE DONE PRIOR TO STAGE IT WILL BE SUBJECTED TO TRAFFIC.



# STAGE 2

FILE NAME =	USER NAME = wedmore_jb	DESIGNED -	REVISED -	<b>STATE OF ILLINOIS DEPARTMENT OF TRANSPORTATION</b>	<b>TRAPPER AVE. STAGE CONSTRUCTION AND DETAILS</b>			F.A.I. RTE.	SECTION	COUNTY	TOTAL SHEETS	SHEET NO.
et:\pwork\pwork\wedmore_jb\d0149884\0876021-shit-staging.dgn	PLOT SCALE = 100.0000' / 1in.	DRAWN -	REVISED -					70	3-5RS-3	BOND	59	44
PLOT DATE = 3/10/2014	DATE -	CHECKED -	REVISED -		SCALE:      SHEET NO. 1 OF 2 SHEETS      STA.      TO STA.			CONTRACT NO. 76D21				
					FED. ROAD DIST. NO.      ILLINOIS FED. AID PROJECT							