



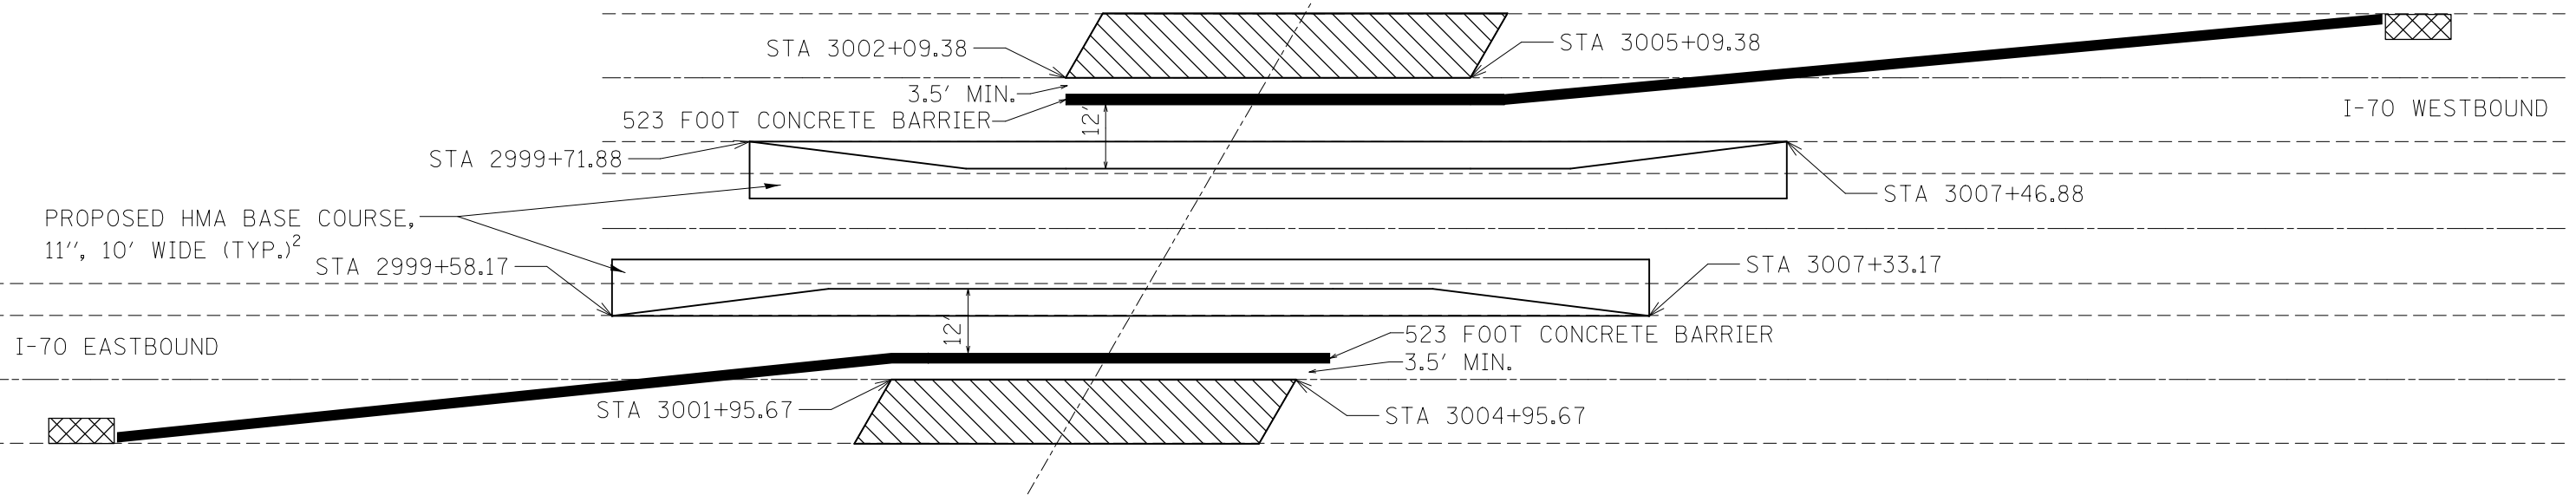


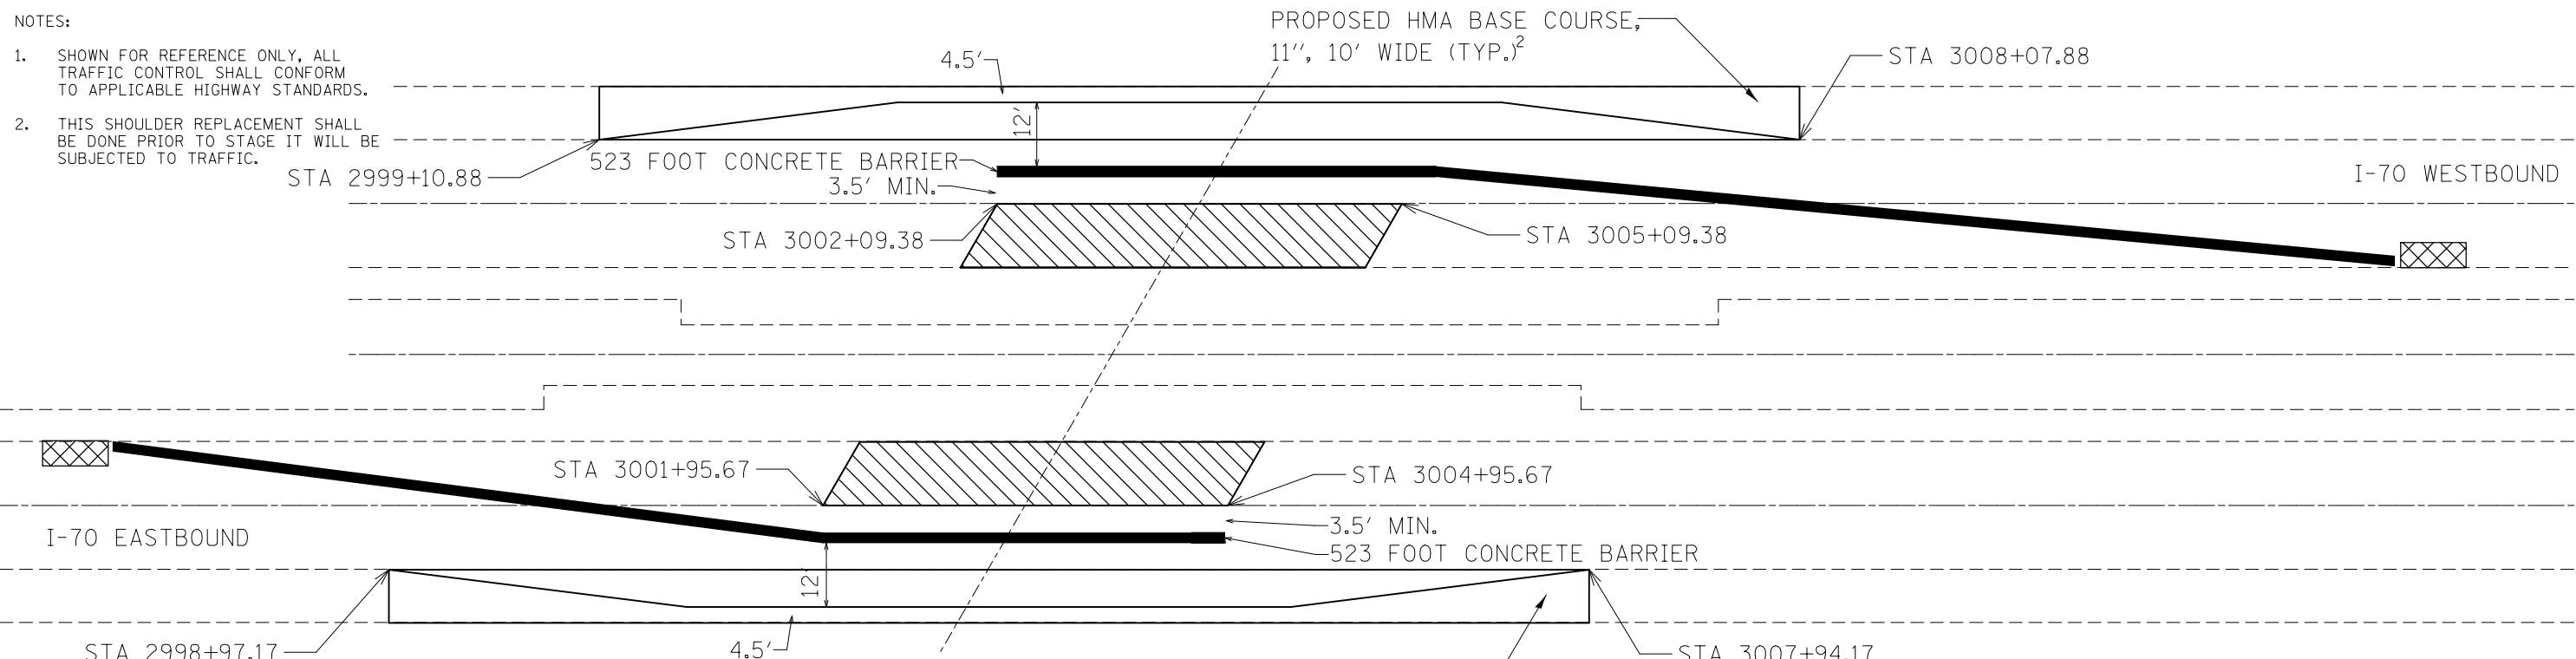
STAGE 1

CL MULBERRY GROVE RD.

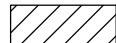

-  PAVEMENT REMOVAL AND REPLACEMENT
-  TEMPORARY CONCRETE BARRIER¹
-  TEMPORARY PAVEMENT MARKING TAPE¹
-  TEMPORARY IMPACT ATTENUATOR¹

- NOTES:
1. SHOWN FOR REFERENCE ONLY, ALL TRAFFIC CONTROL SHALL CONFORM TO APPLICABLE HIGHWAY STANDARDS.
 2. THIS SHOULDER REPLACEMENT SHALL BE DONE PRIOR TO STAGE IT WILL BE SUBJECTED TO TRAFFIC.



STAGE 2

CL MULBERRY GROVE RD.

FILE NAME =	USER NAME = wedmore_jb	DESIGNED -	REVISED -	STATE OF ILLINOIS DEPARTMENT OF TRANSPORTATION	MULBERRY GROVE RD. STAGE CONSTRUCTION AND DETAILS			F.A.I. RTE.	SECTION	COUNTY	TOTAL SHEETS	SHEET NO.
et:\pwork\pwork\wedmore_jb\d0149884\0876021-sh-t-staging.dgn		DRAWN -	REVISED -					70	3-5RS-3	BOND	59	46
PLOT SCALE = 100.0000' / 1in.		CHECKED -	REVISED -		SCALE: SHEET NO. 1 OF 2 SHEETS STA. TO STA.			CONTRACT NO. 76D21				
PLOT DATE = 3/10/2014		DATE -	REVISED -		FED. ROAD DIST. NO. ILLINOIS FED. AID PROJECT							