


I-70 EASTBOUND UNDER KING RD. PAVING DETAIL
CENTER (SN# 003-0046)

NOTE: FINISHED PROFILE GRADE UNDER STRUCTURE TO MATCH EXISTING. 16'-0" MIN. OR GREATER CLEARANCE UNDER STRUCTURE IS TO BE MAINTAINED.

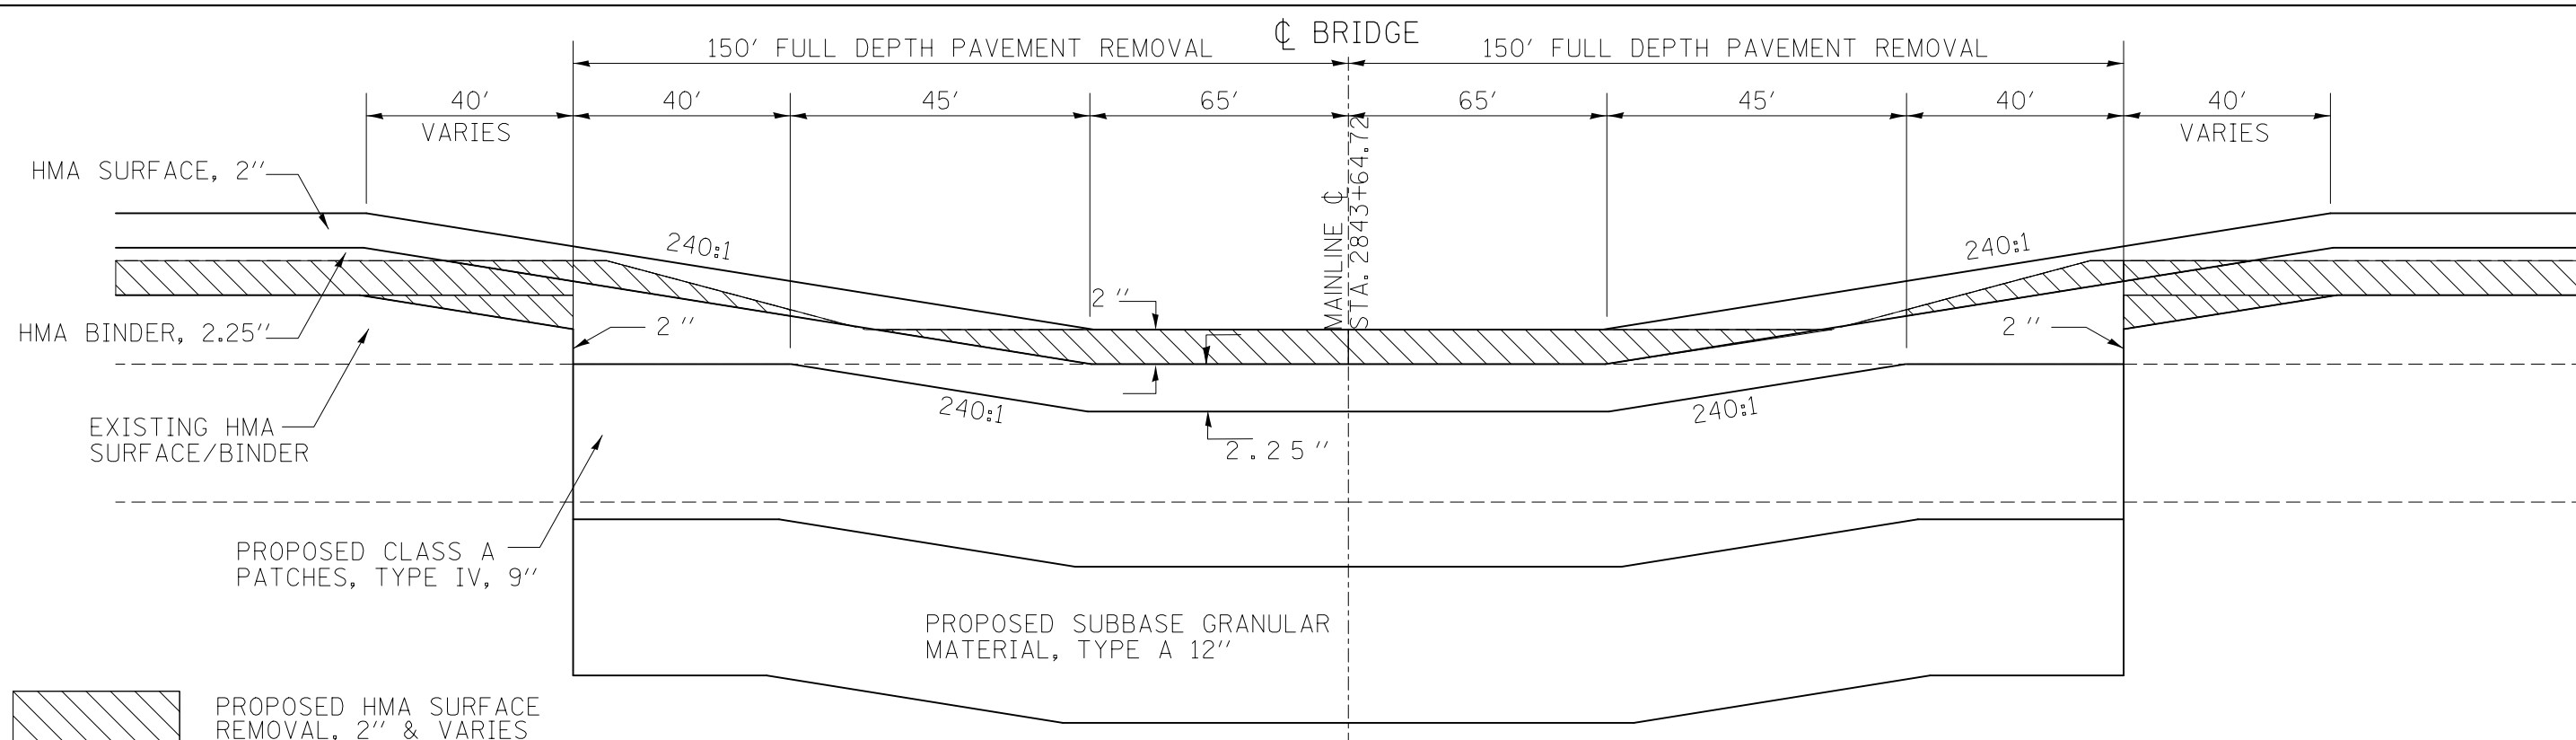

I-70 WESTBOUND UNDER KING RD. PAVING DETAIL
CENTER (SN# 003-0046)

NOTE: FINISHED PROFILE GRADE UNDER STRUCTURE TO MATCH EXISTING. 16'-0" MIN. OR GREATER CLEARANCE UNDER STRUCTURE IS TO BE MAINTAINED.

FILE NAME =	USER NAME = wedmore.jb	DESIGNED - JBW	REVISED -	STATE OF ILLINOIS DEPARTMENT OF TRANSPORTATION	MISCELLANEOUS DETAILS				F.A.I. RTE.	SECTION	COUNTY	TOTAL SHEETS	SHEET NO.
et:\pw\work\p\dot\wedmore.jb\d0149884\0876021-sh-typical.dgn	PLOT SCALE = 100.0000' / 1in.	DRAWN - JBW	REVISED -						70	3-5RS-3	BOND	59	52
	PLOT DATE = 3/10/2014	CHECKED -	REVISED -		CONTRACT NO. 76D21								
		DATE -	REVISED -		SCALE: NONE	SHEET NO.	OF SHEETS	STA.	TO STA.	FED. ROAD DIST. NO.	ILLINOIS FED. AID PROJECT		