
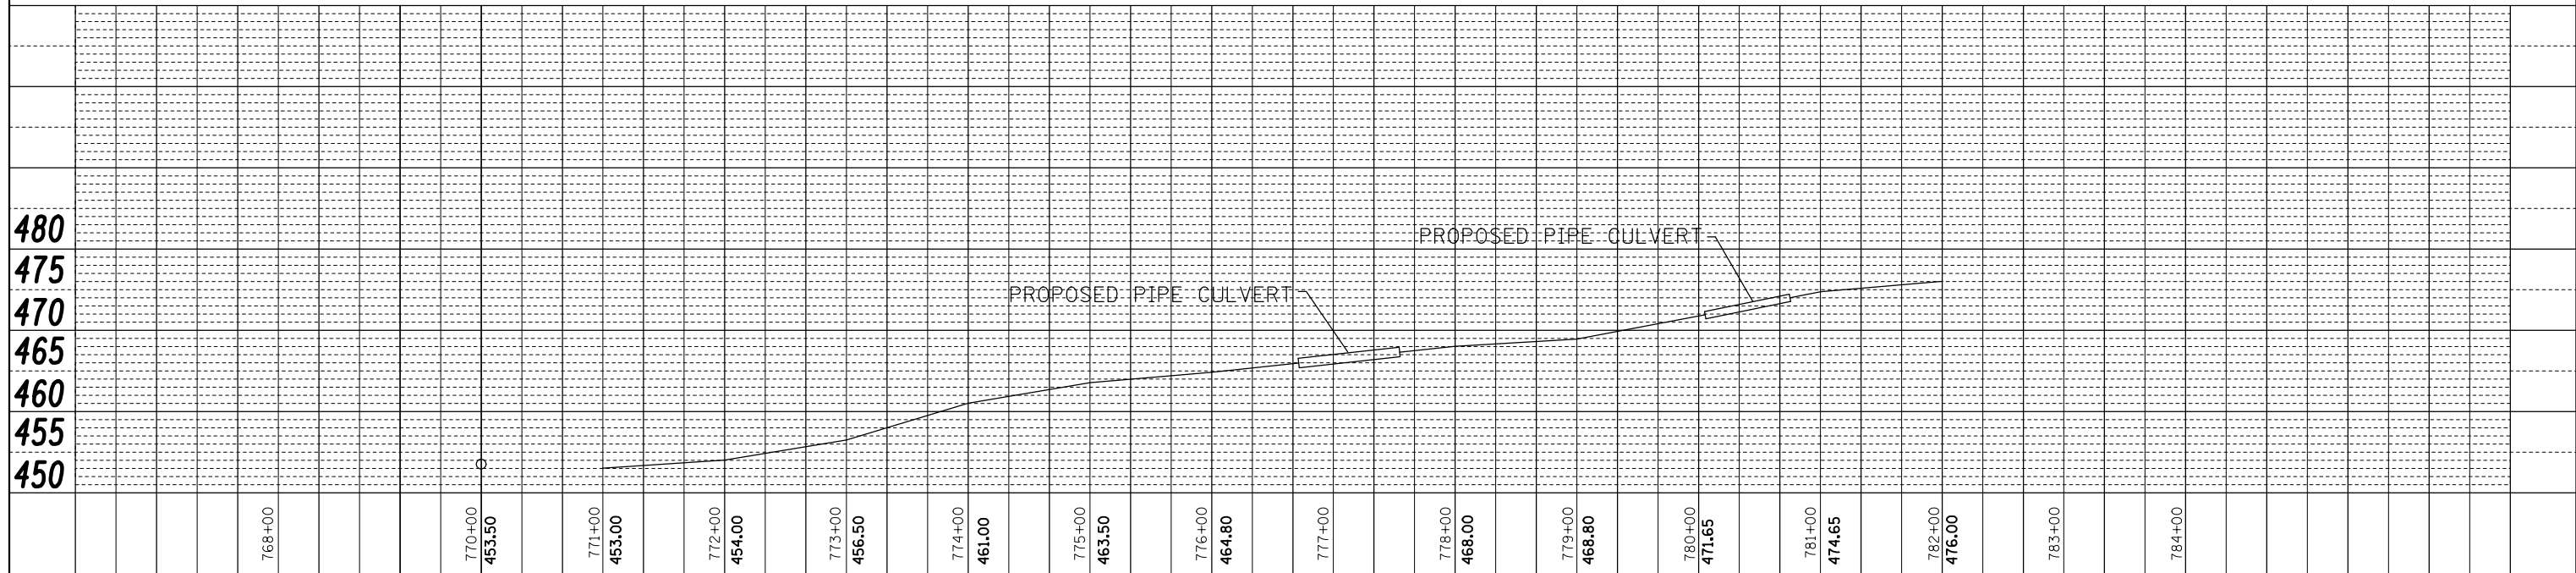


PLAN	SURVEYED	BY	DATE
	PLOTTED		
	ALIGNED		
	CHECKED		
	DATE		
	FILE NAME		

PROFILE	SURVEYED	BY	DATE
	PLOTTED		
	GRADES		
	CHECKED		
	STRUCTURE		
	NOTATIONS		
	CPAD		

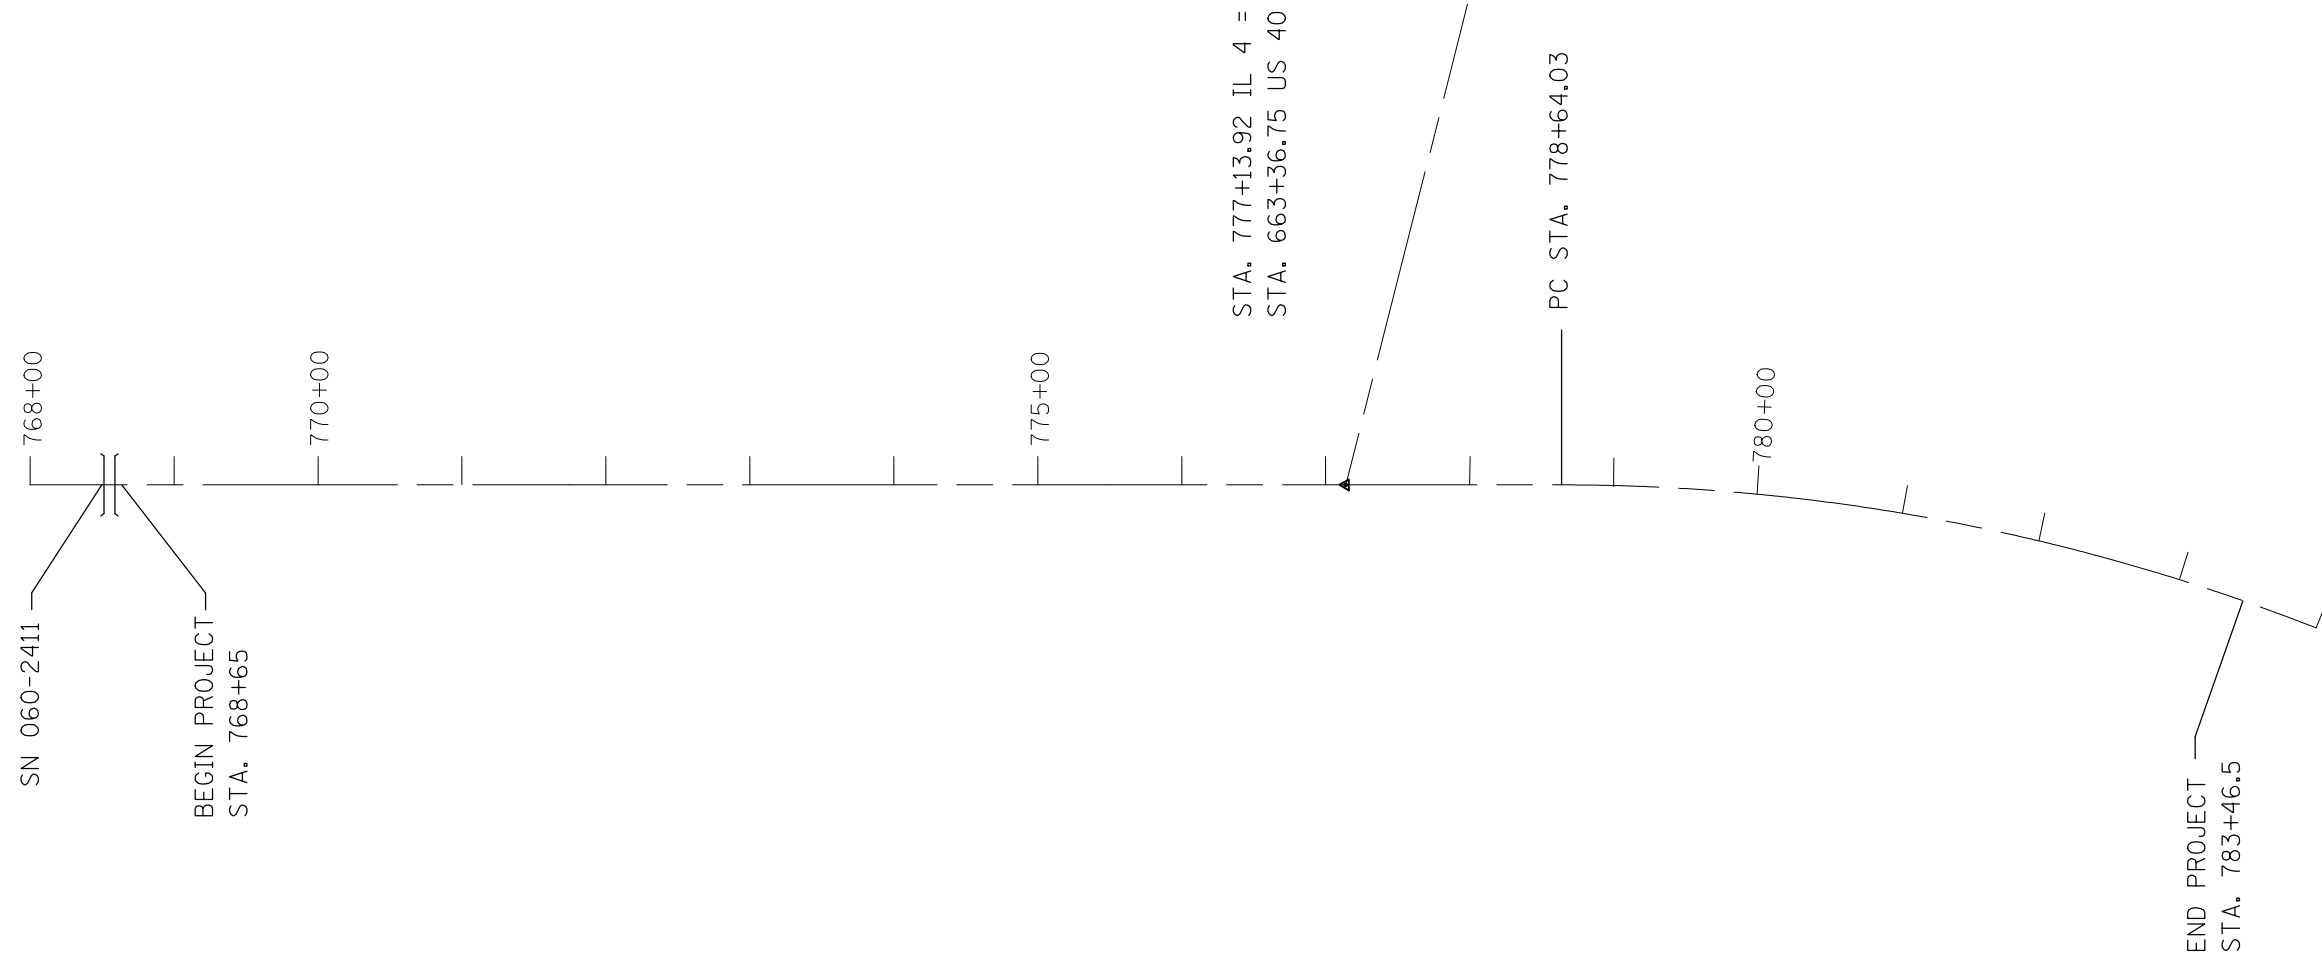

FILE NAME =	USER NAME = burnsideem	DESIGNED -	REVISED -
c:\pwork\pwidot\burnsideem\d0297176\d876f76-sht-plan.dgn		CHECKED -	REVISED -
		DRAWN -	REVISED -
		CHECKED -	REVISED -

**STATE OF ILLINOIS
DEPARTMENT OF TRANSPORTATION**

DITCHLINE PROFILE			
SCALE:	SHEET NO.	OF SHEETS	STA. TO STA.

F.A.P. RTE.	SECTION	COUNTY	TOTAL SHEETS	SHEET NO.
314	(110,111)-I	MADISON	34	24
CONTRACT NO. 76F76				
FED. ROAD DIST. NO. ILLINOIS FED. AID PROJECT				