


FINISH SURVEYED SURVEY PLOTTED NOTE BOOK AREAS CHECKED

DESIGNED SURVEY PLOTTED TEMPLATE AREAS CHECKED

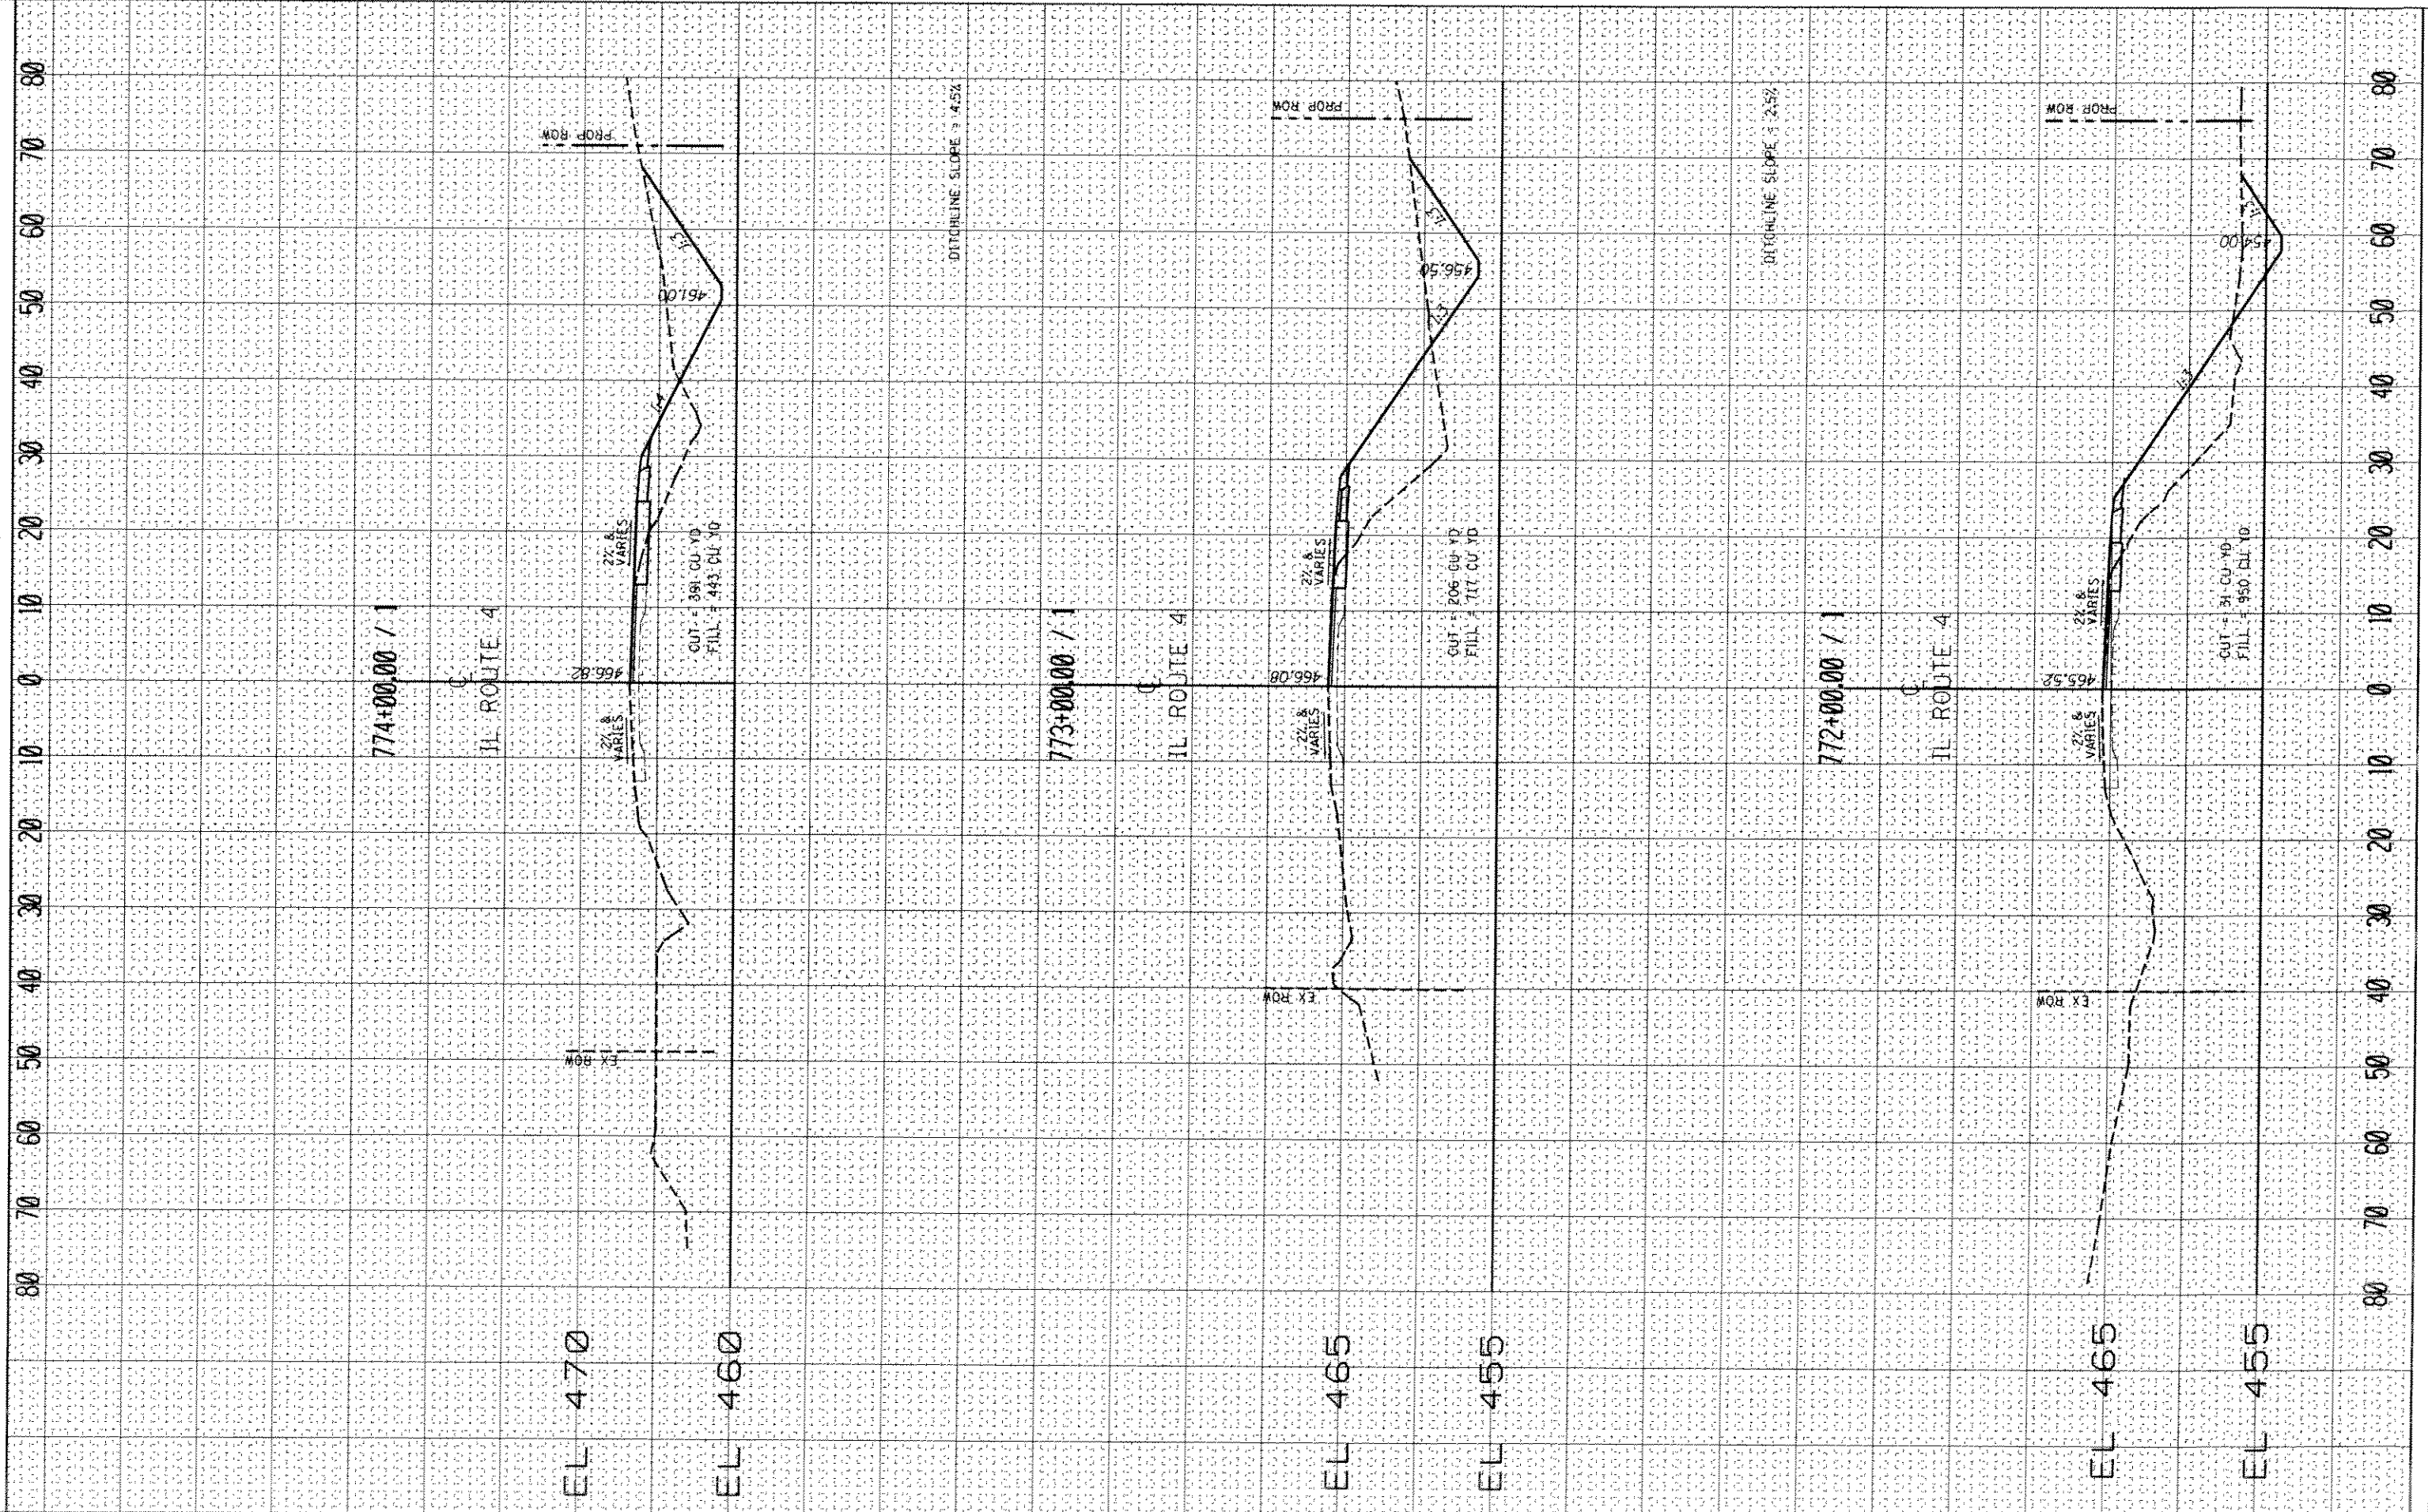

FILE NAME c:\pwwork\pwwork\burnsideem\08297176\0876f76	USER NAME burnsideem	DESIGNED -----	REVISED -----	STATE OF ILLINOIS DEPARTMENT OF TRANSPORTATION	CROSS SECTION SHEET		F.A.B. RTE. 314	SECTION 110.111-1	COUNTY Madison	TOTAL SHEETS 34	SHEET NO. 30	
PLT SCALE 28.0000 / in.	PLT DATE 1/27/2014	DRAWN -----	REVISED -----		SCALE: _____	SHEET _____	OF _____	SHEETS	STA. _____	TO STA. _____	CONTRACT NO. 15E76	
		CHECKED -----	REVISED -----		ILLINOIS FED. AID PROJECT							
		DATE -----	REVISED -----									