


TIME	SURVEYED
	PLOTTED
	NOTE BOOK
	AREAS CHECKED

DESIGNED	REGISTERED
	TEMPLATE
	AREAS CHECKED

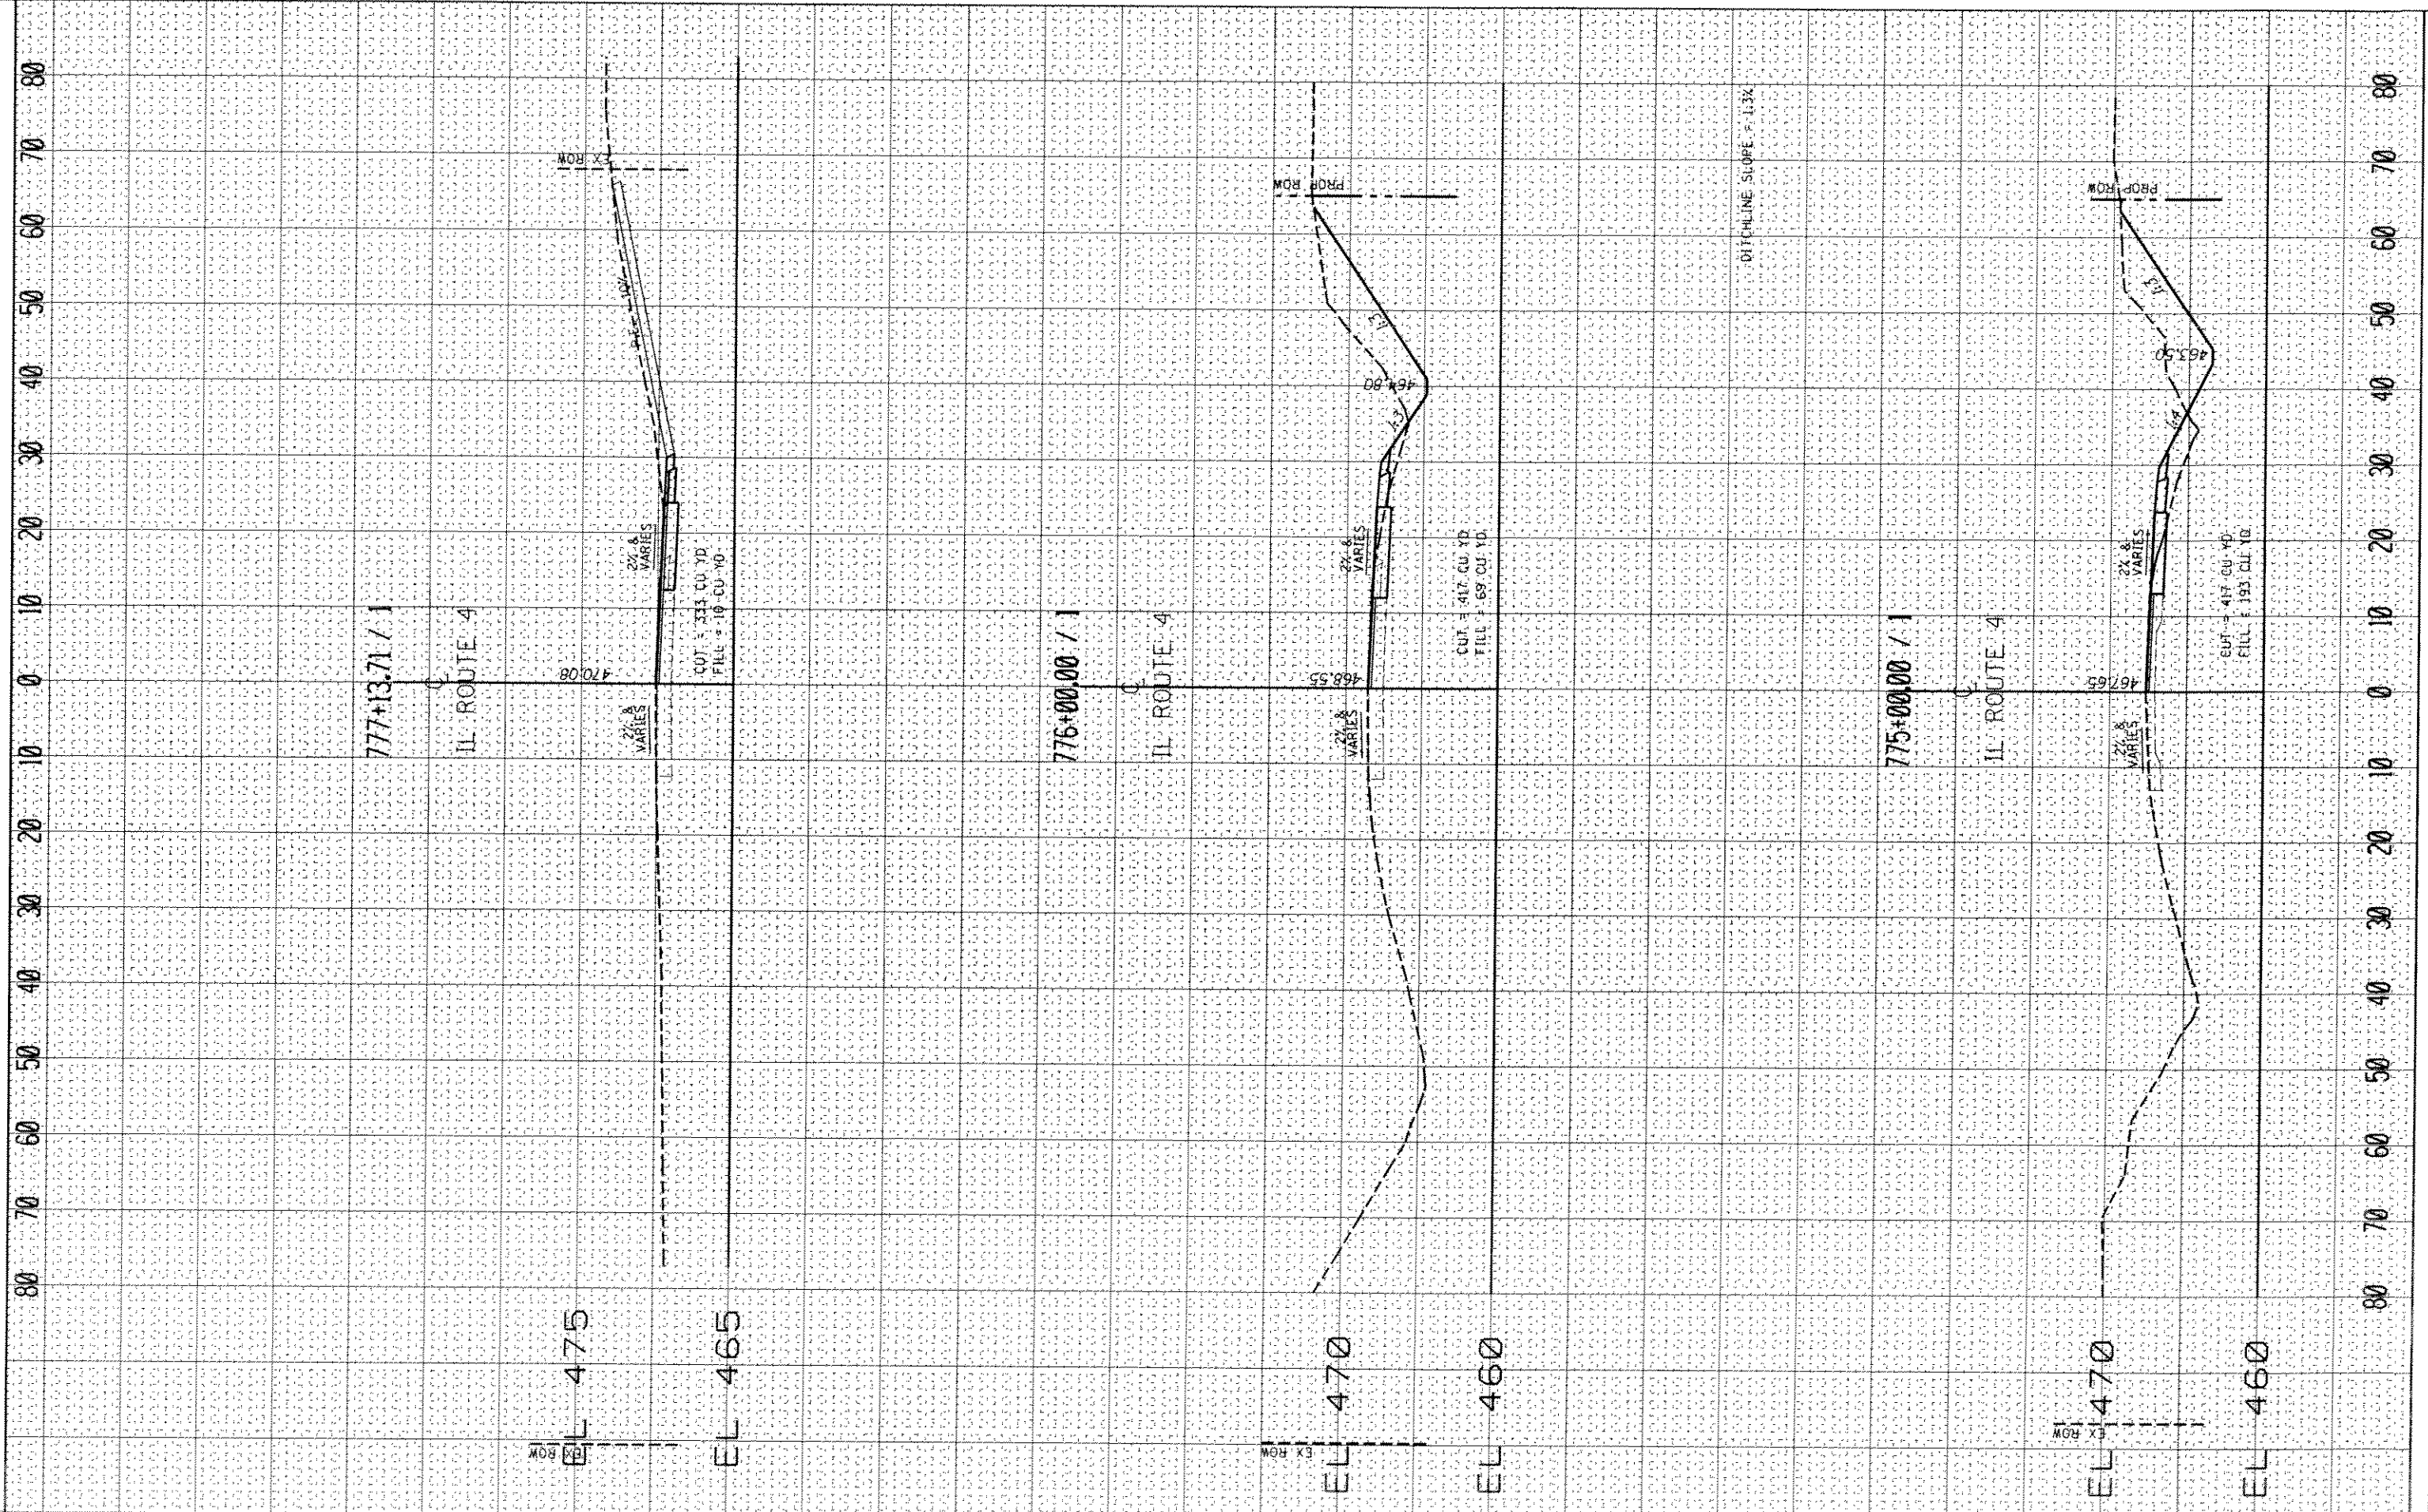

FILE NAME: c:\pe-work\p1\dot\burnsideem\08297176\0876176

USER NAME: burnsideem
 PLOT SCALE: 20.0000 / in.
 PLOT DATE: 1/27/2014

DESIGNED: _____
 DRAWN: _____
 CHECKED: _____
 DATE: _____

REVISED: _____
 REVISED: _____
 REVISED: _____
 REVISED: _____

**STATE OF ILLINOIS
 DEPARTMENT OF TRANSPORTATION**

CROSS SECTION SHEET

SCALE: _____ SHEET _____ OF _____ SHEETS STA. _____ TO STA. _____

F.A.P. RTE.	SECTION	COUNTY	TOTAL SHEETS	SHEET NO.
314	(110,111)-1	Madison	34	31
CONTRACT NO. 76F76				
ILLINOIS FED. AID PROJECT				