


DATE: _____
 SURVEY: _____
 PLOTTED: _____
 NOTE BOOK: _____
 NO. _____

DATE: _____
 SURVEY: _____
 PLOTTED: _____
 NOTE BOOK: _____
 NO. _____

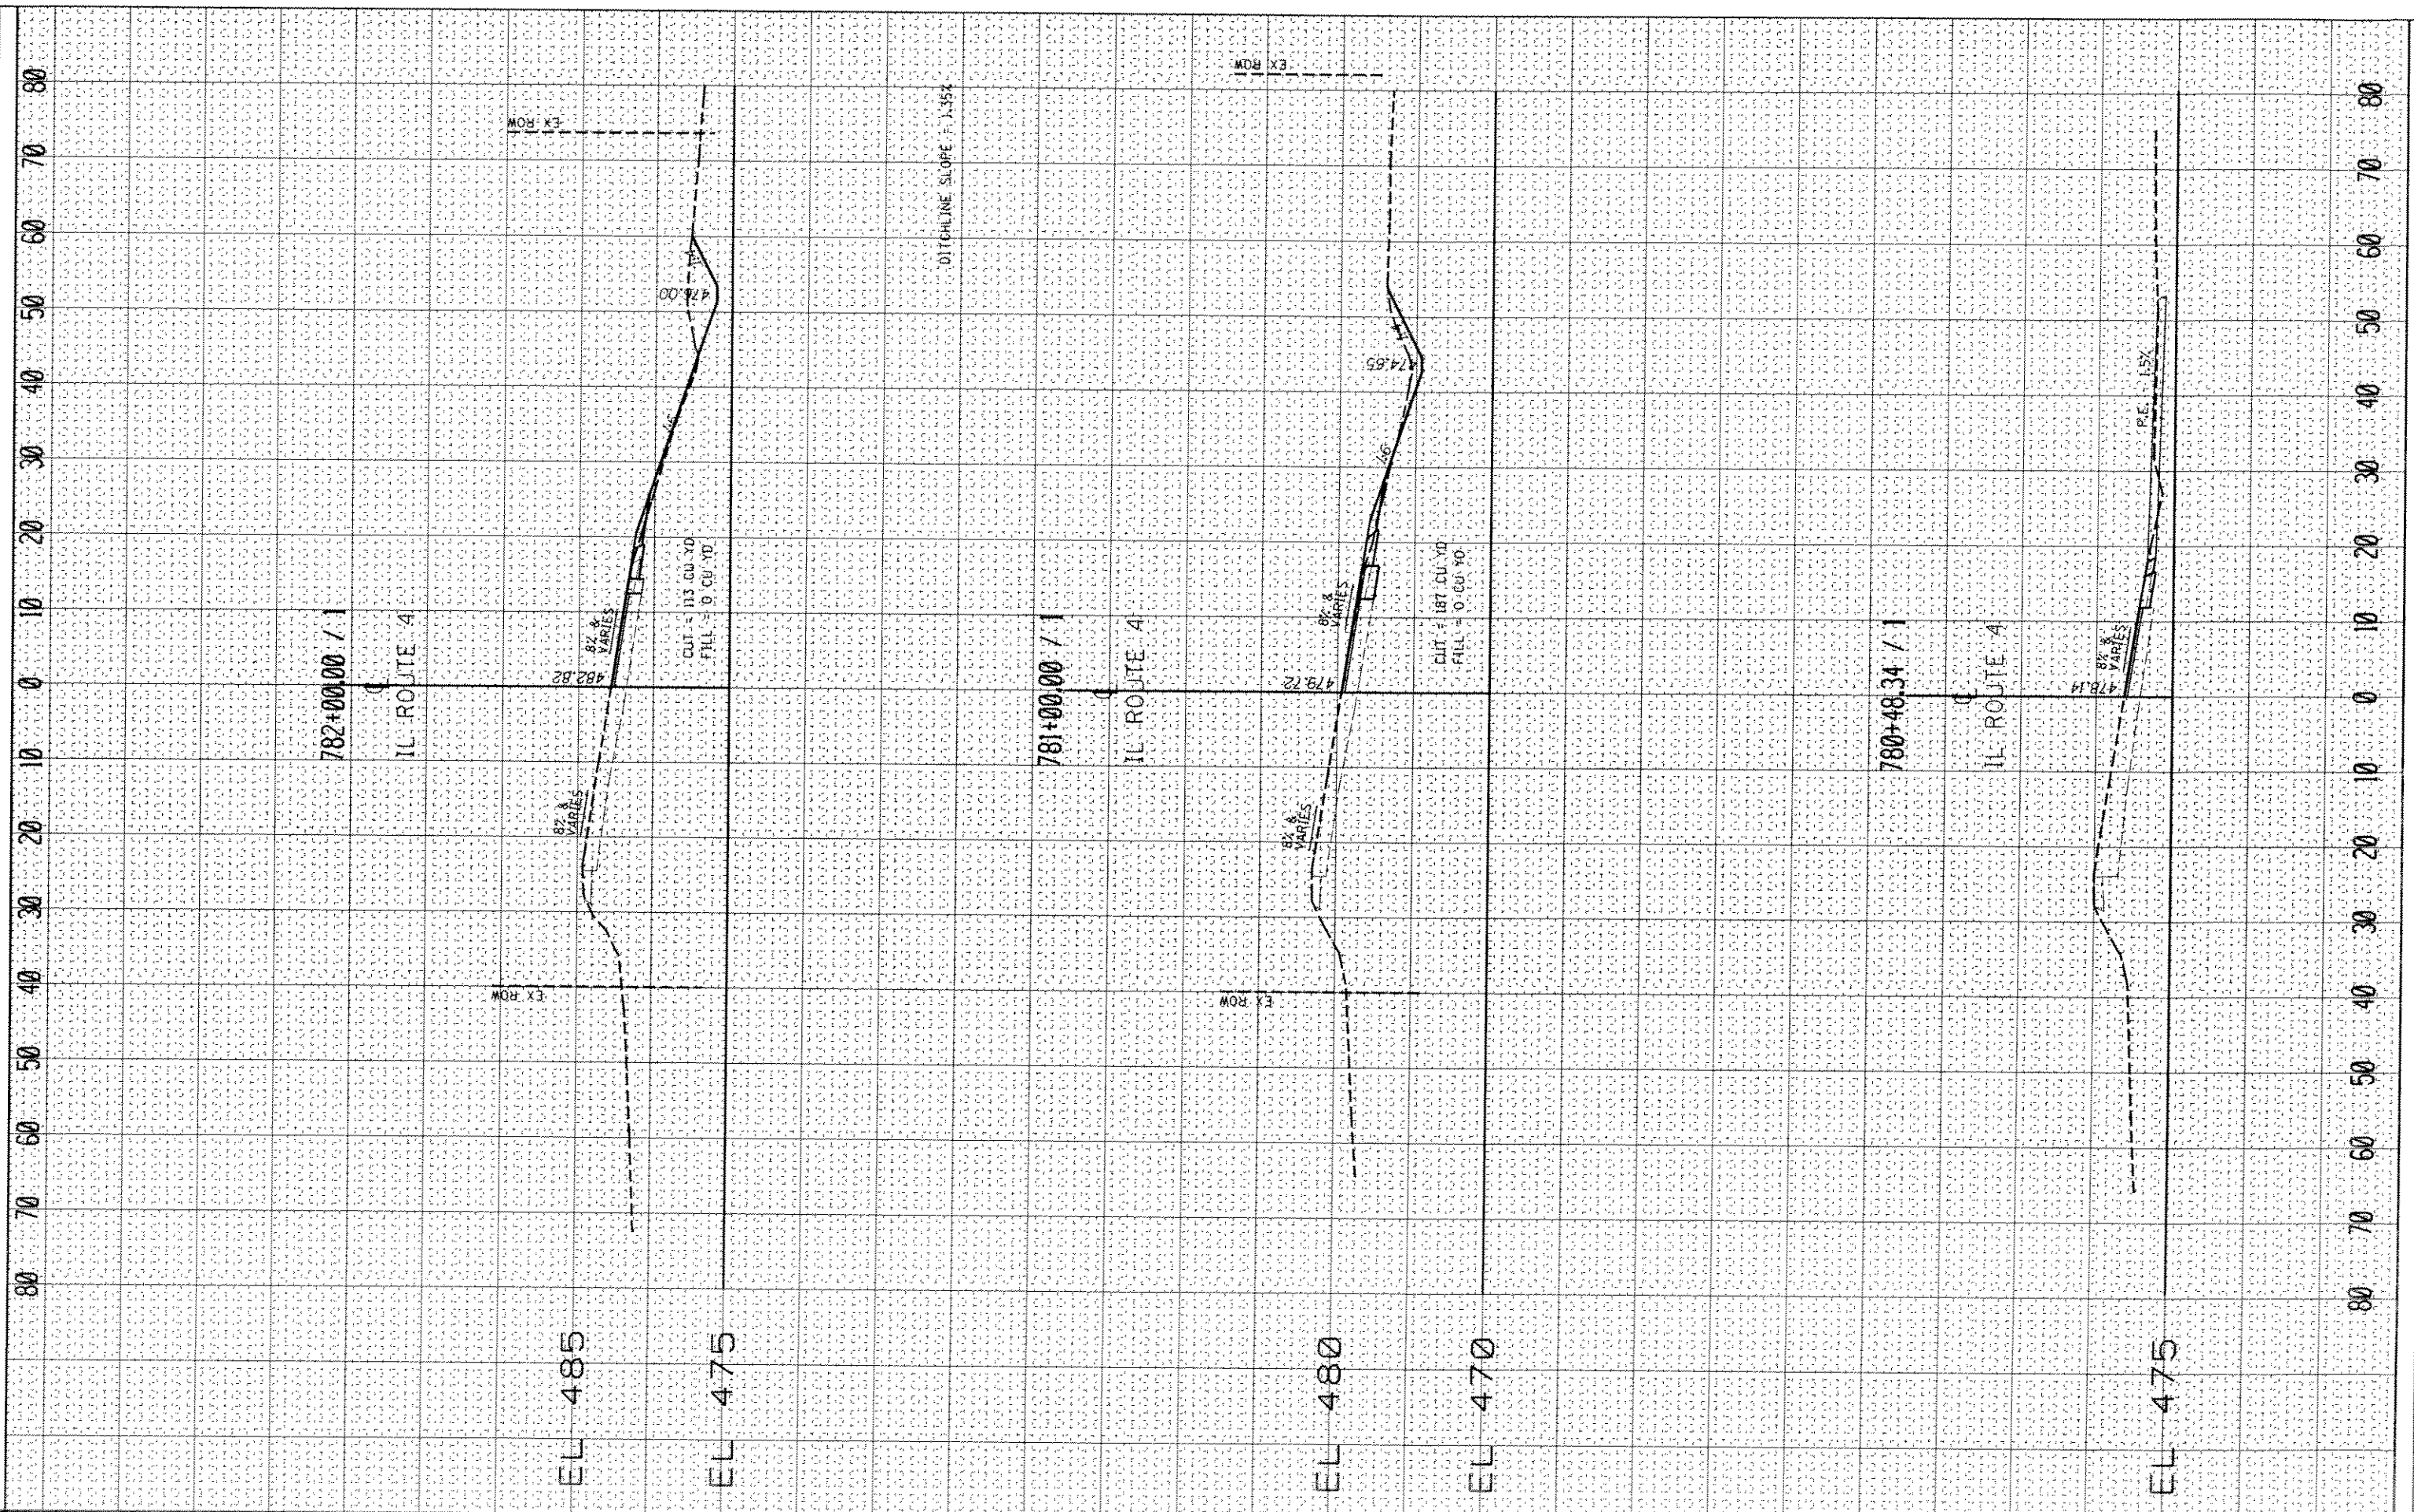

FILE NAME: c:\pwwork\pwwork\burrisdeen\0829176\0876176.dwg
 USER NAME: burrisdeen
 PLOT SCALE: 20.0000 / in.
 PLOT DATE: 1/27/2014

DESIGNED	REVISED
DRAWN	REVISED
CHECKED	REVISED
DATE	REVISED

**STATE OF ILLINOIS
 DEPARTMENT OF TRANSPORTATION**

CROSS SECTION SHEET

SCALE: _____ SHEET _____ OF _____ SHEETS STA. _____ TO STA. _____

F.A.P. RTE.	SECTION	COUNTY	TOTAL SHEETS	SHEET NO.
314	1110.1111-1	Madison	34	33
CONTRACT NO. 16E76				
ILLINOIS FED. AID PROJECT				