


OPTIONAL  
 SURVEY  
 NOTE BOOK  
 NO.

OPTIONAL  
 SURVEY  
 NOTE BOOK  
 NO.

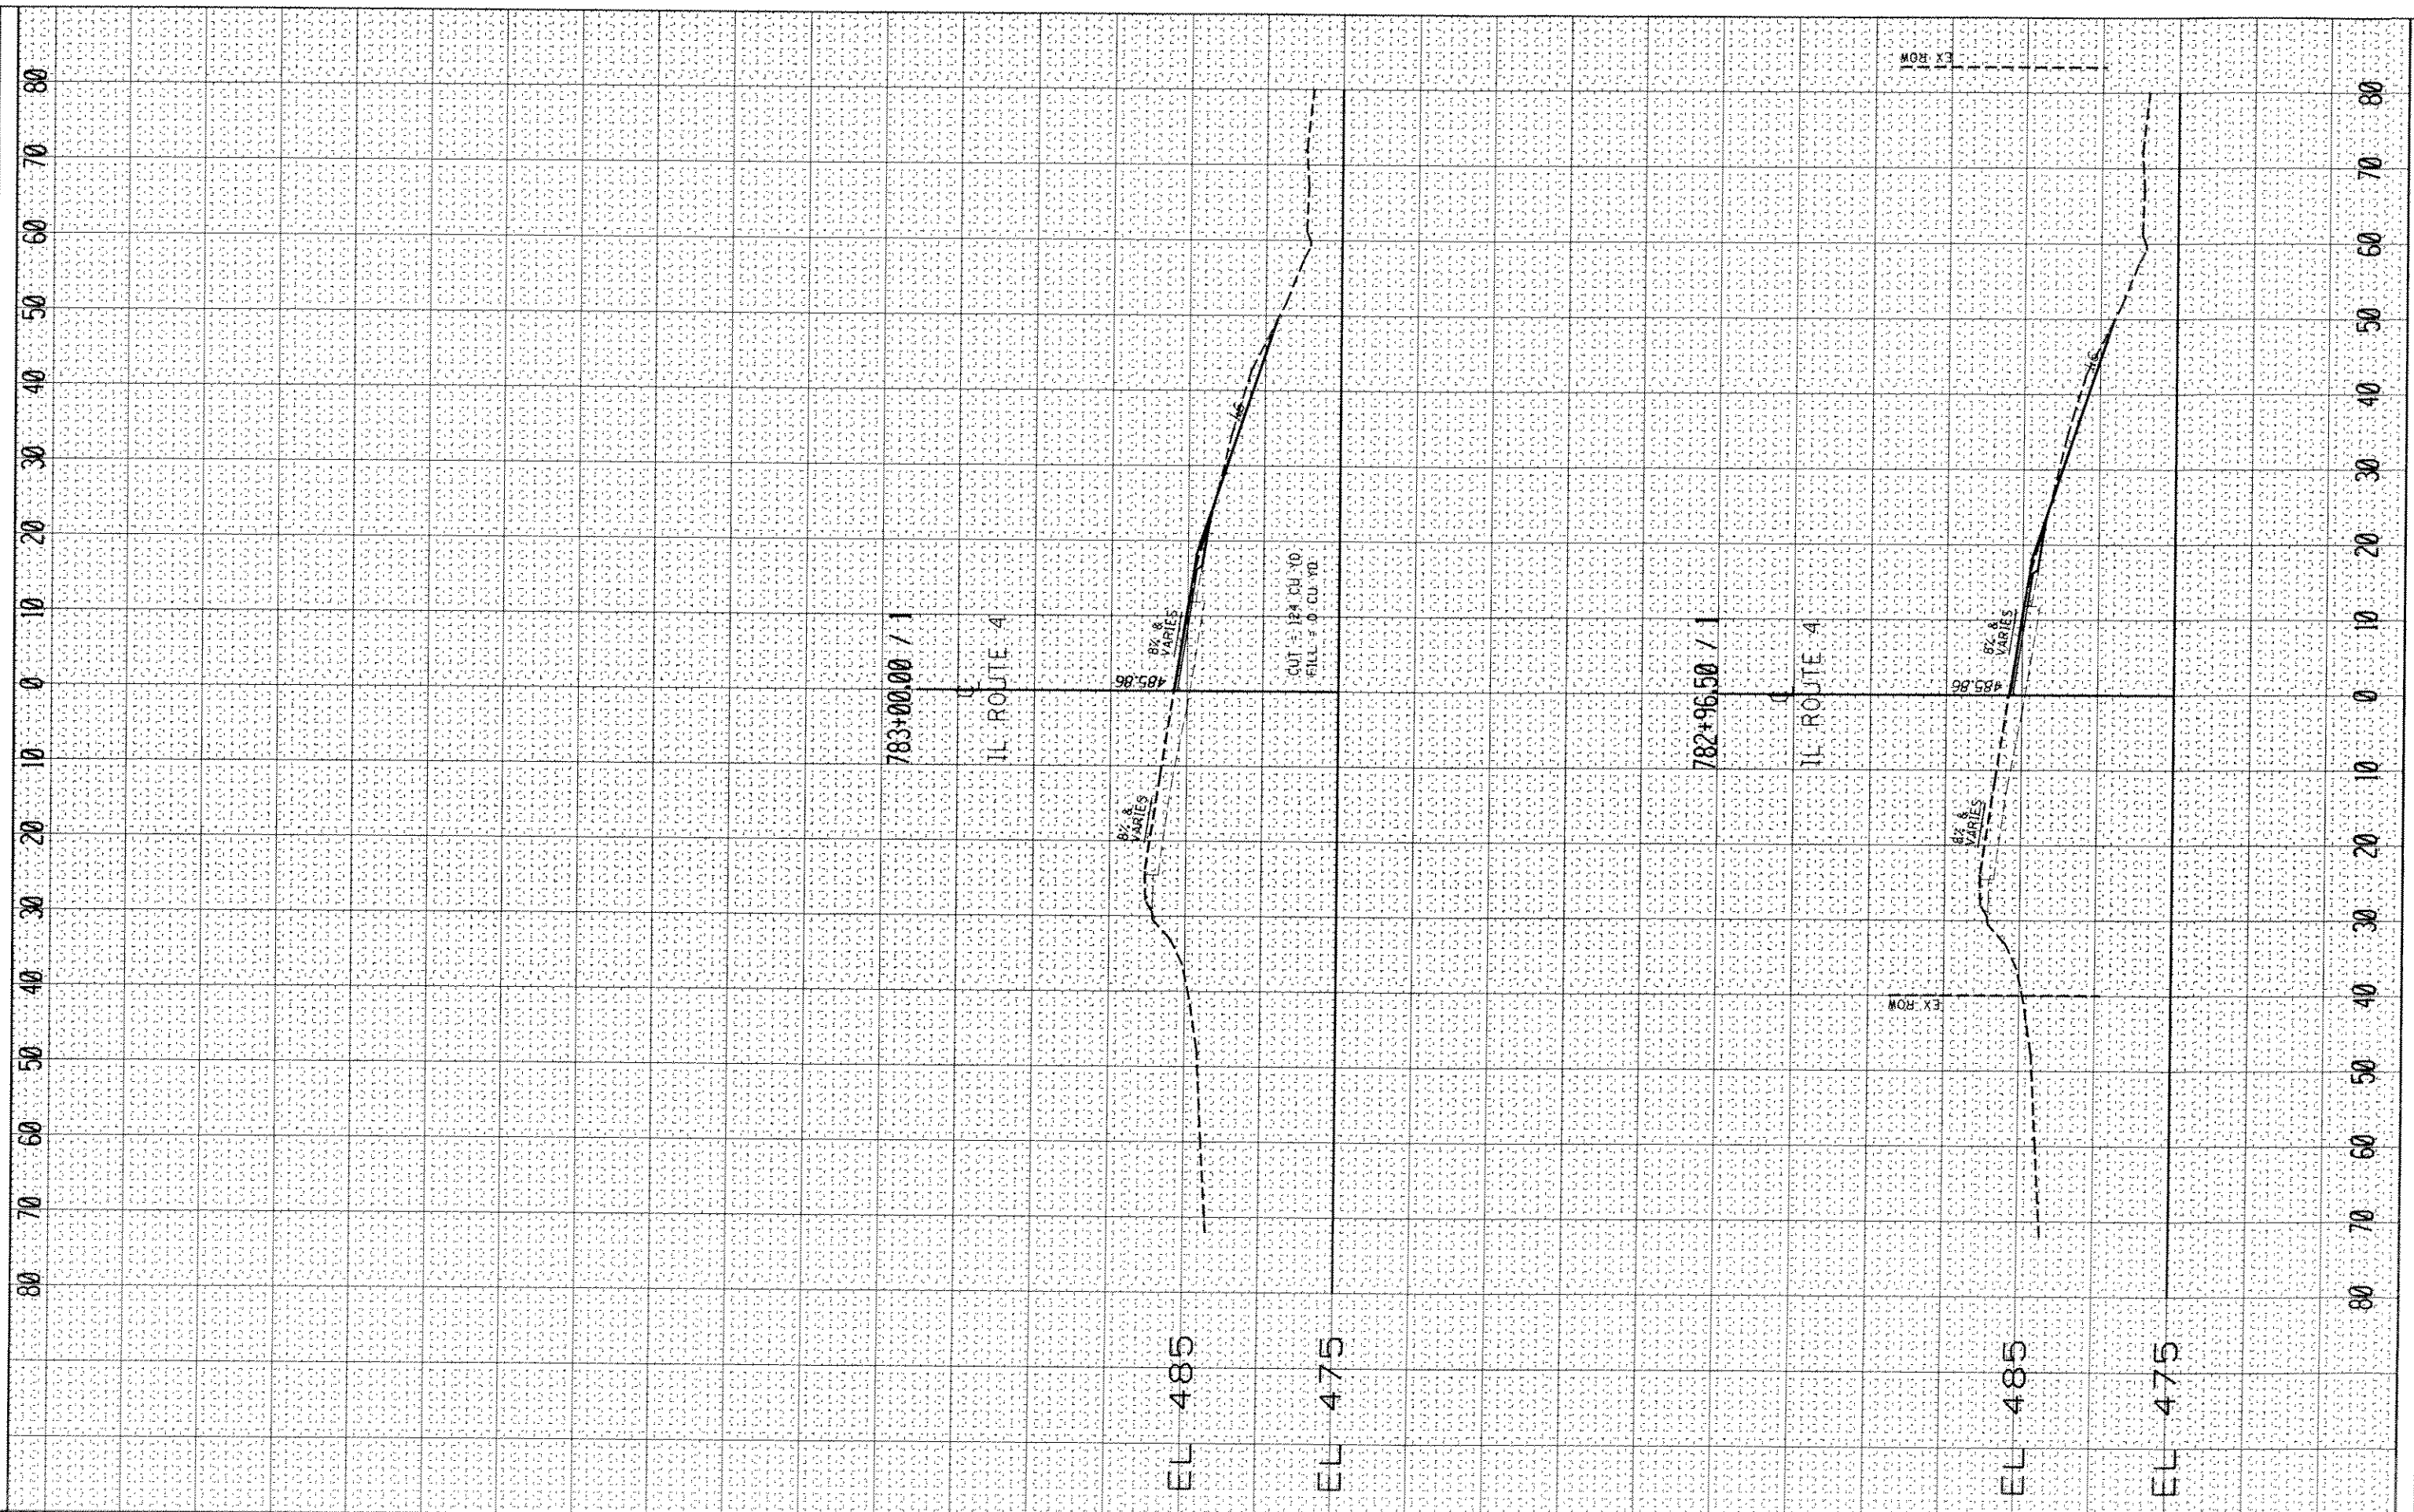

FILE NAME :  
 c:\pwworkspace\burnsideem\08297176\0876176

USER NAME : burnsideem  
 USER: h2-rsc.dgn  
 PLOT SCALE = 20.0000 / 1 in.  
 PLOT DATE = 1/27/2014

DESIGNED -  
 DRAWN -  
 CHECKED -  
 DATE -

REVISED -  
 REVISED -  
 REVISED -  
 REVISED -

STATE OF ILLINOIS  
 DEPARTMENT OF TRANSPORTATION

CROSS SECTION SHEET

SCALE: \_\_\_\_\_ SHEET \_\_\_\_\_ OF \_\_\_\_\_ SHEETS STA. \_\_\_\_\_ TO STA. \_\_\_\_\_

F.A.P. RTE. 314	SECTION 1110.1111-1	COUNTY Madison	TOTAL SHEETS 34	SHEET NO. 34
--------------------	------------------------	-------------------	--------------------	-----------------

CONTRACT NO. 76F76  
 ILLINOIS FED. AID PROJECT