
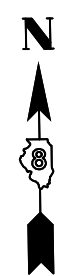


NOT TO SCALE

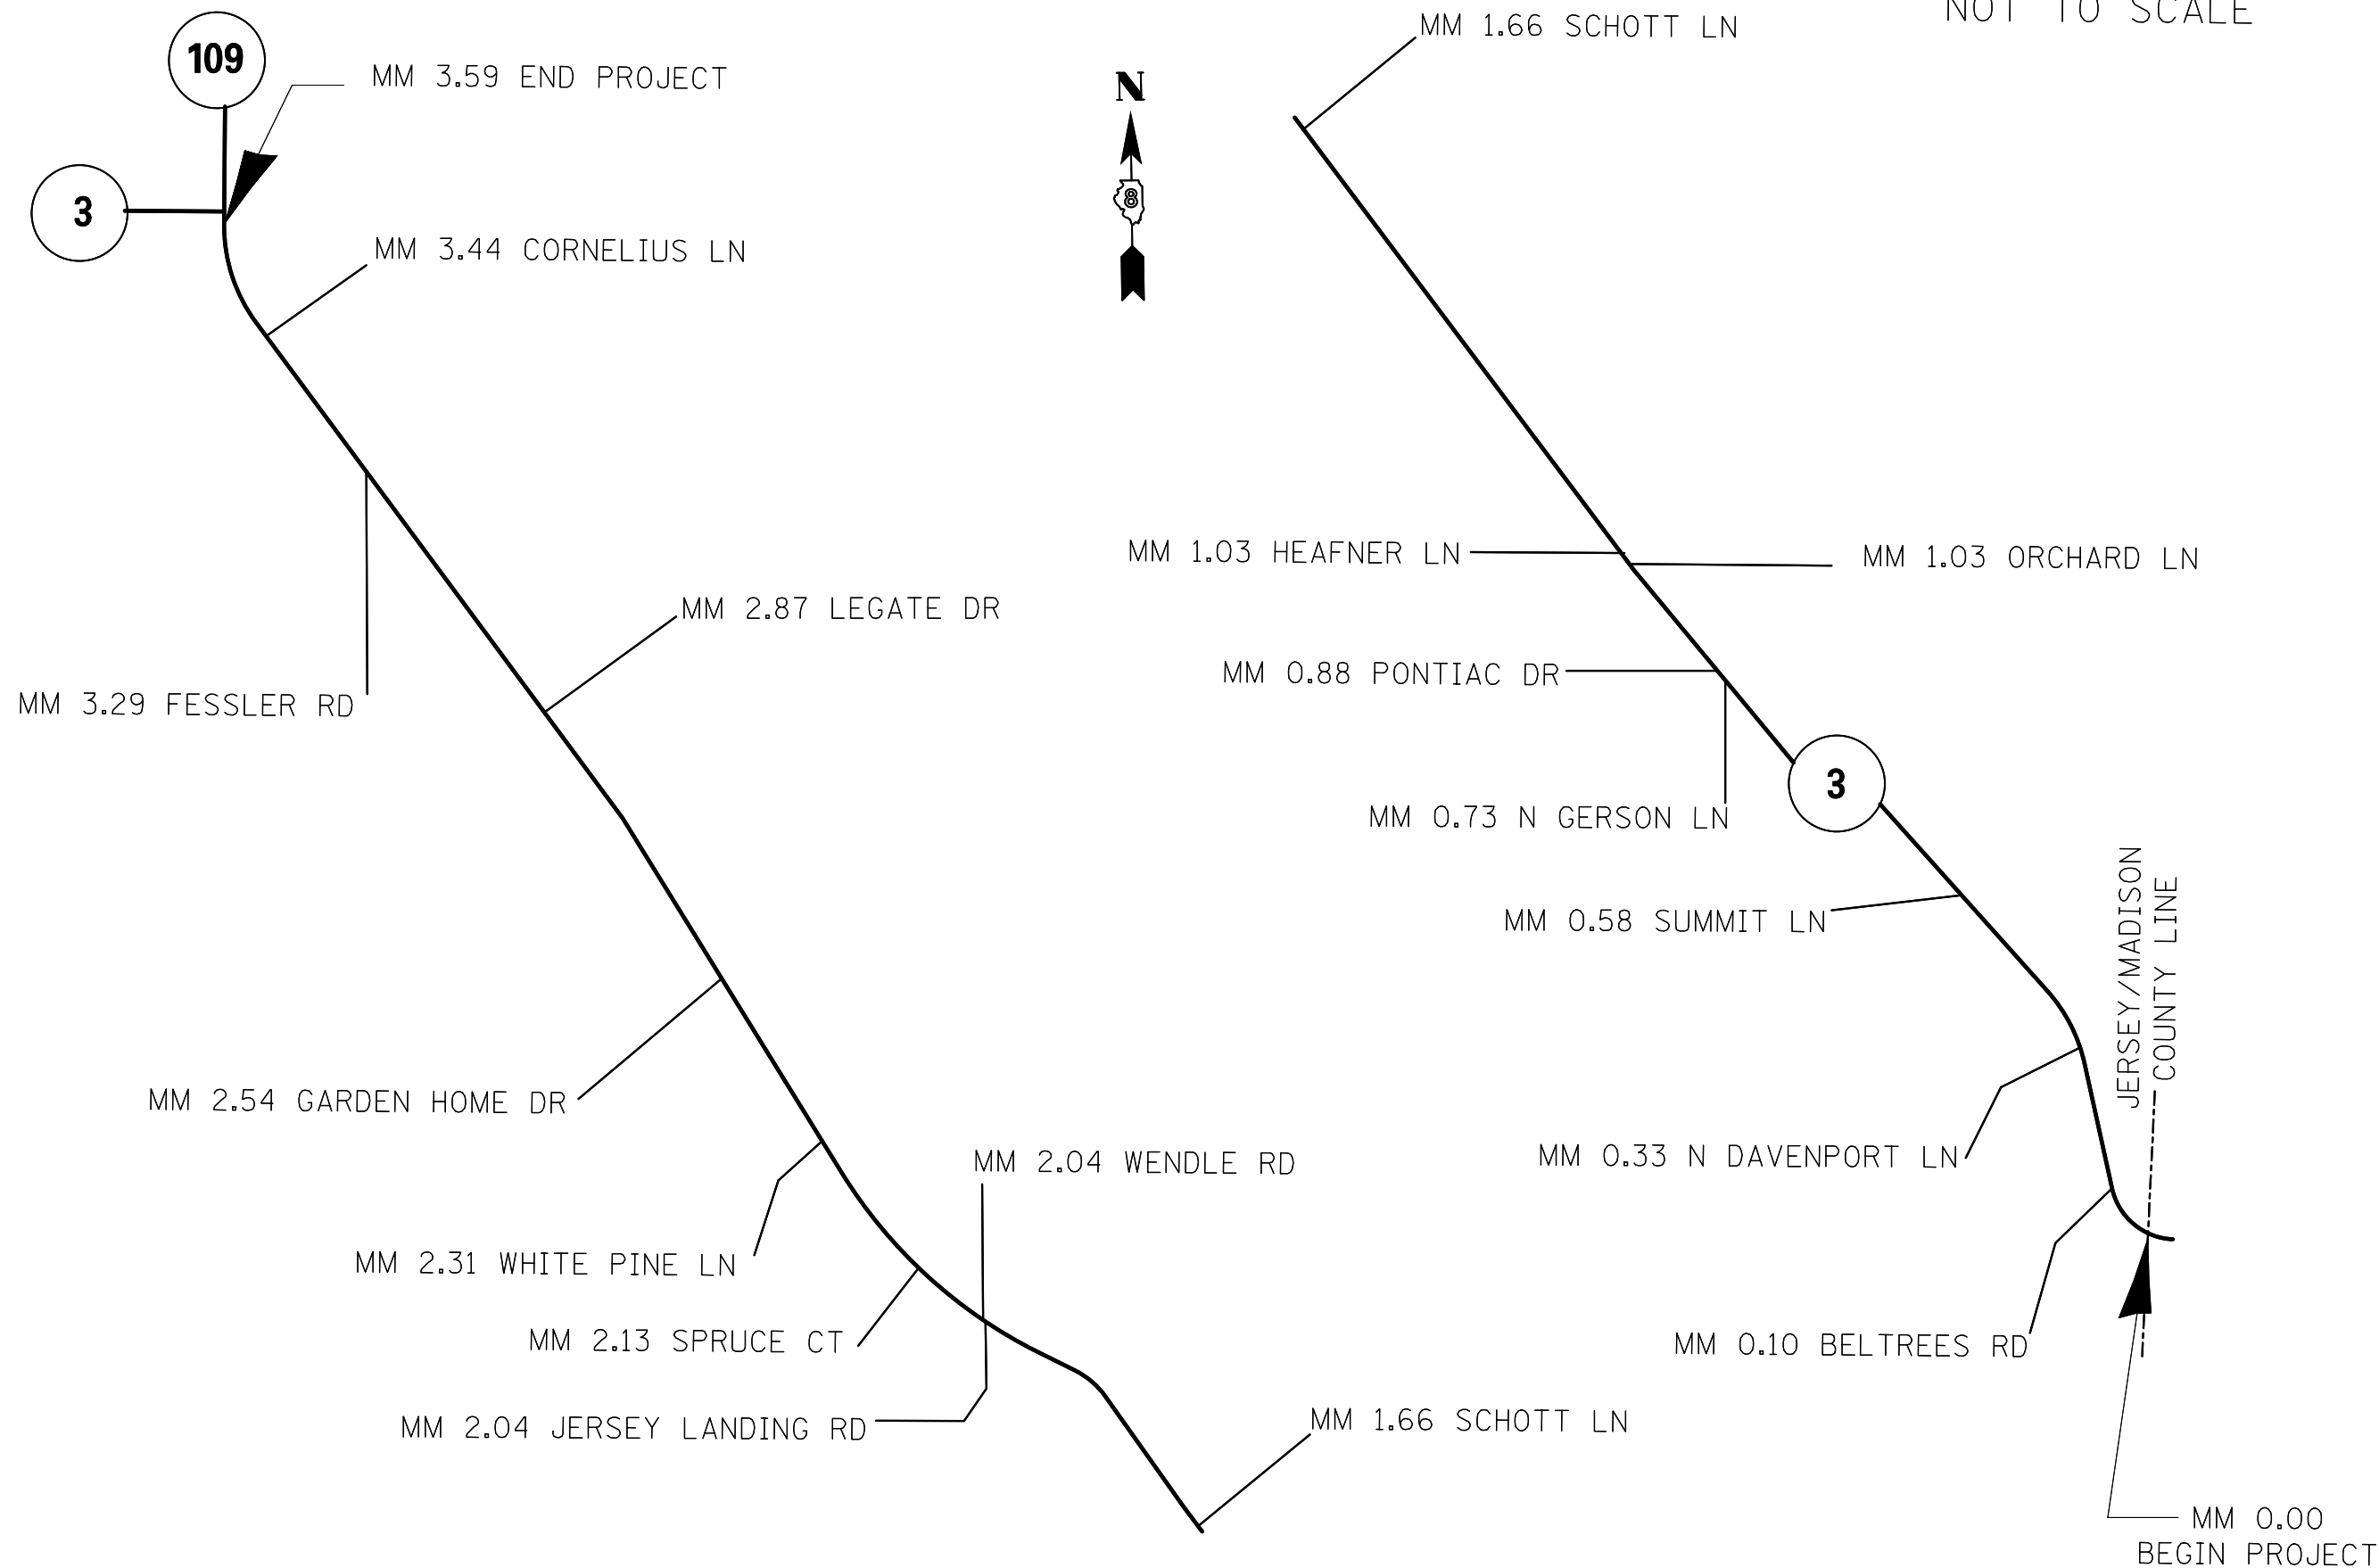

FILE NAME =	USER NAME = conoverpj	DESIGNED -	REVISED -	STATE OF ILLINOIS DEPARTMENT OF TRANSPORTATION	LINE DIAGRAM			F.A.S. RTE.	SECTION	COUNTY	TOTAL SHEETS	SHEET NO.
et:\pw\work\p\dot\conoverpj\d0351353\d876g59-shr-plan.dgn		DRAWN -	REVISED -		747	59RS-3	JERSEY	19	13			
PLOT SCALE = 100.0000' / in.		CHECKED -	REVISED -		CONTRACT NO. 76G59							
PLOT DATE = 1/28/2014		DATE -	REVISED -		SCALE: NOT TO SCALE	SHEET NO. 1 OF 1 SHEETS	MM. 0.00 TO MM. 3.73	FED. ROAD DIST. NO.	ILLINOIS	FED. AID PROJECT		