

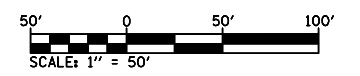


CONCRETE GUTTER - LOCATION 1

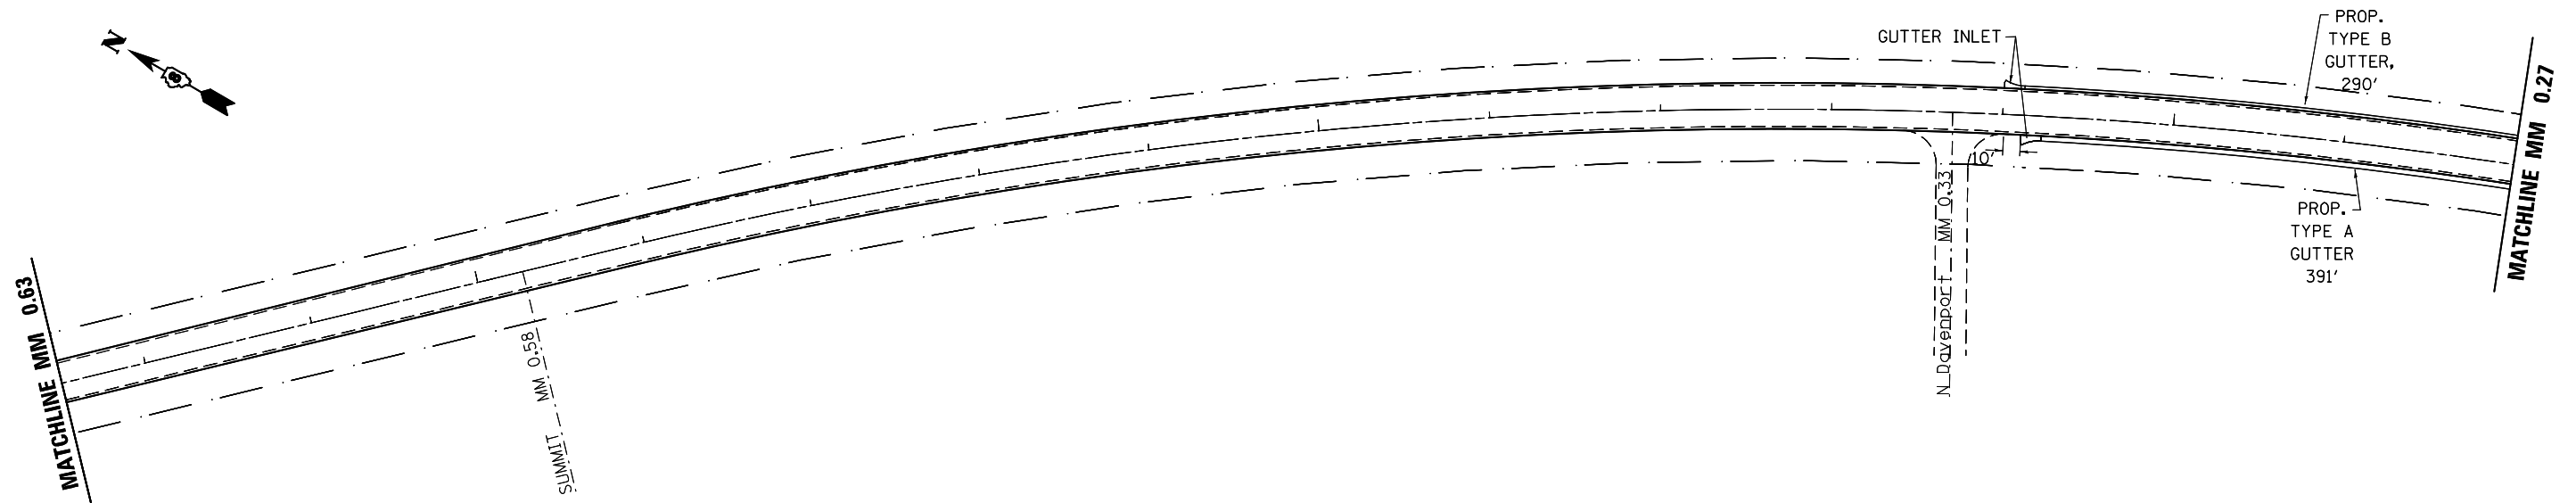

NOTE: SEE PAGE 19 FOR ENTRANCE A-A AND B-B DETAILS.

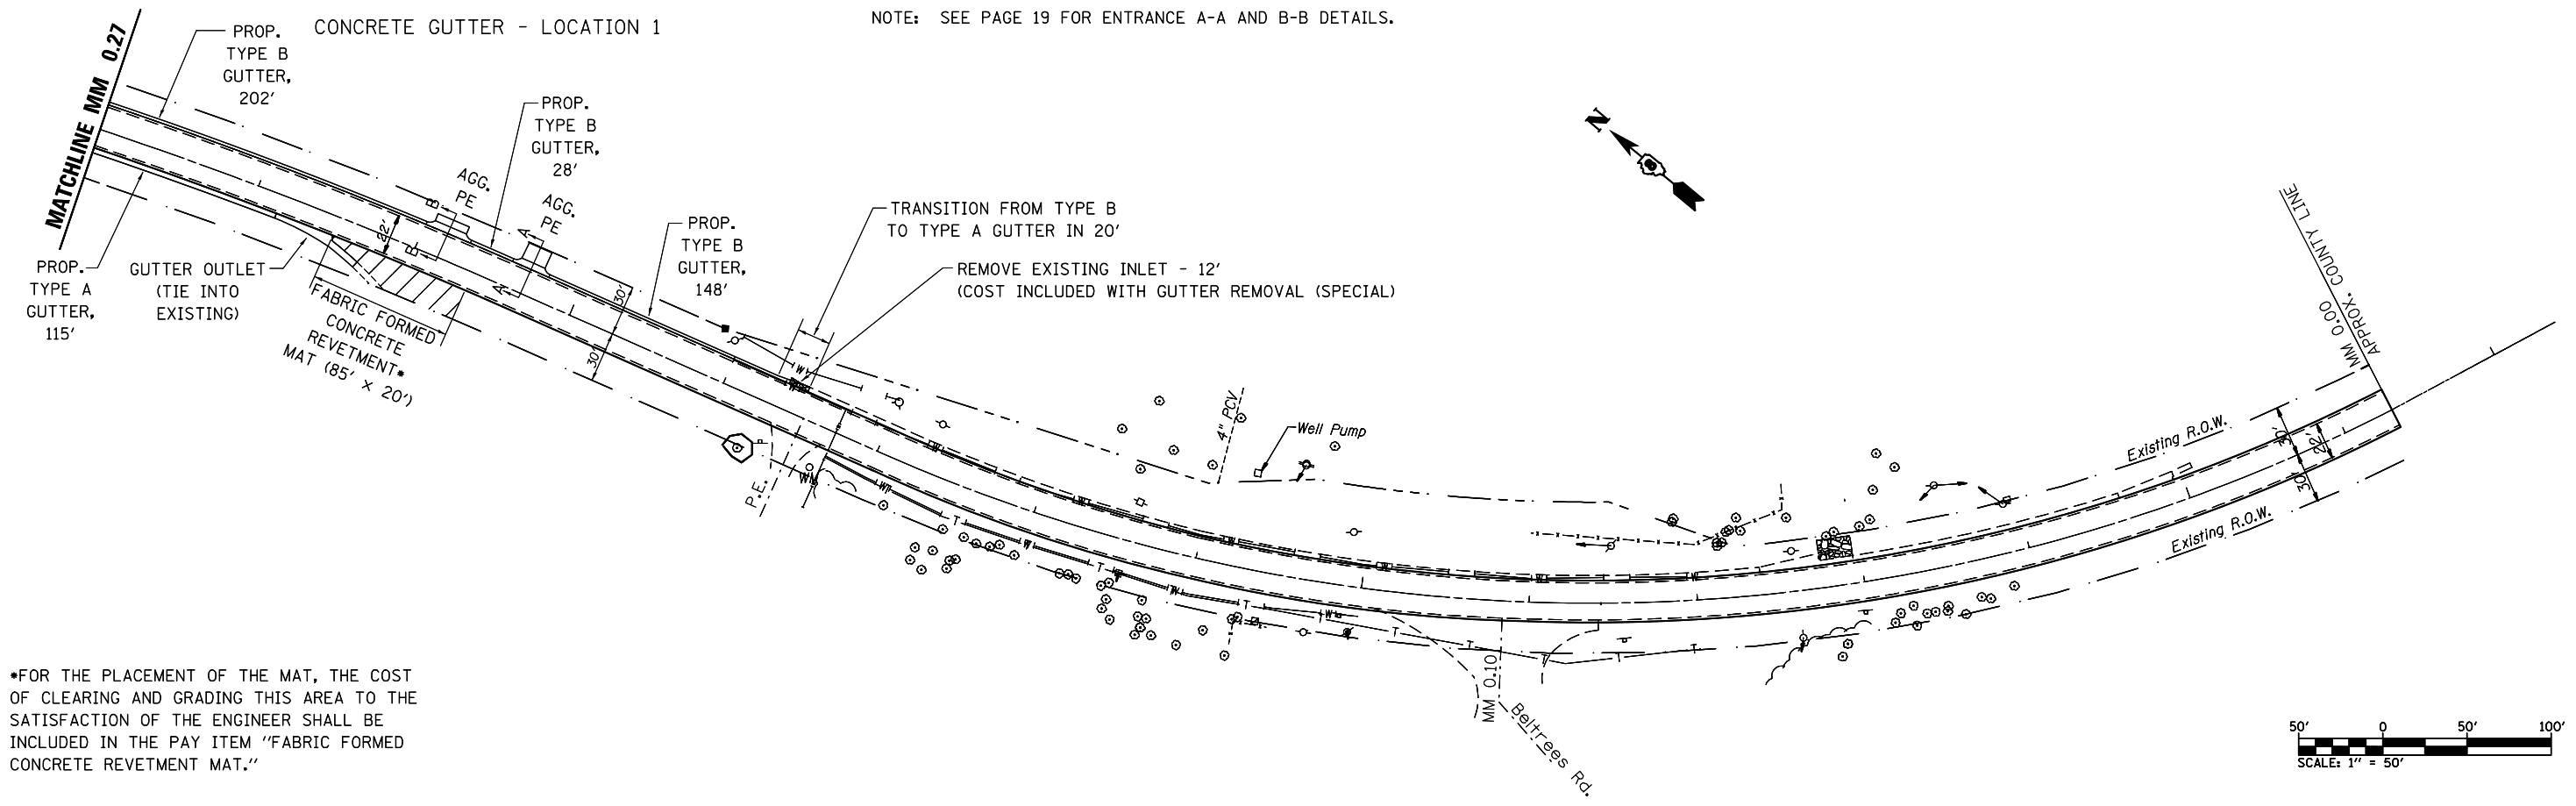

*FOR THE PLACEMENT OF THE MAT, THE COST OF CLEARING AND GRADING THIS AREA TO THE SATISFACTION OF THE ENGINEER SHALL BE INCLUDED IN THE PAY ITEM "FABRIC FORMED CONCRETE REVETMENT MAT."

FILE NAME =	USER NAME = conoverpj	DESIGNED -	REVISED -	STATE OF ILLINOIS DEPARTMENT OF TRANSPORTATION	CONCRETE GUTTER DETAILS			F.A.S. RTE.	SECTION	COUNTY	TOTAL SHEETS	SHEET NO.
et:\pwwork\pwwork\conoverpj\d0351353\d876g59-shr-plan.dgn		DRAWN -	REVISED -		747	59RS-3	JERSEY	19	14	CONTRACT NO. 76G59		
	PLOT SCALE = 100.0000' / in.	CHECKED -	REVISED -		SCALE: 1" = 50'	SHEET NO. 2 OF 2 SHEETS	STA.	TO STA.	FED. ROAD DIST. NO. ILLINOIS FED. AID PROJECT			
	PLOT DATE = 1/28/2014	DATE -	REVISED -									