

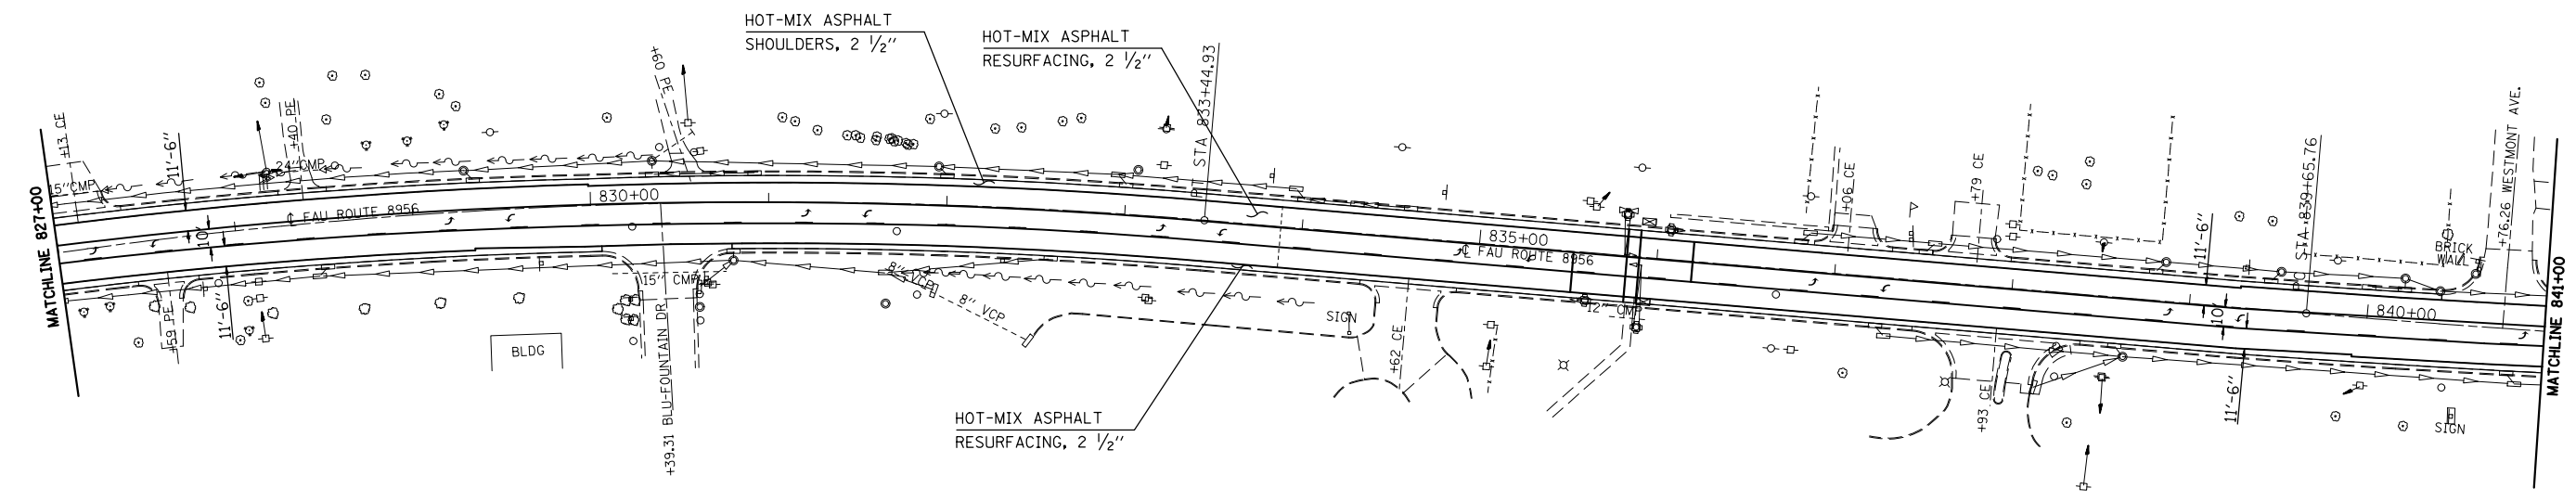
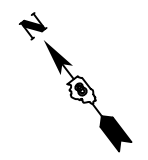


Δ = 24° 00'
 P.I. STA. = 821+16.29
 S.E. RUN = 821+16.29
 P.C. STA. = 833+44.93
 P.T. STA. = 833+44.93

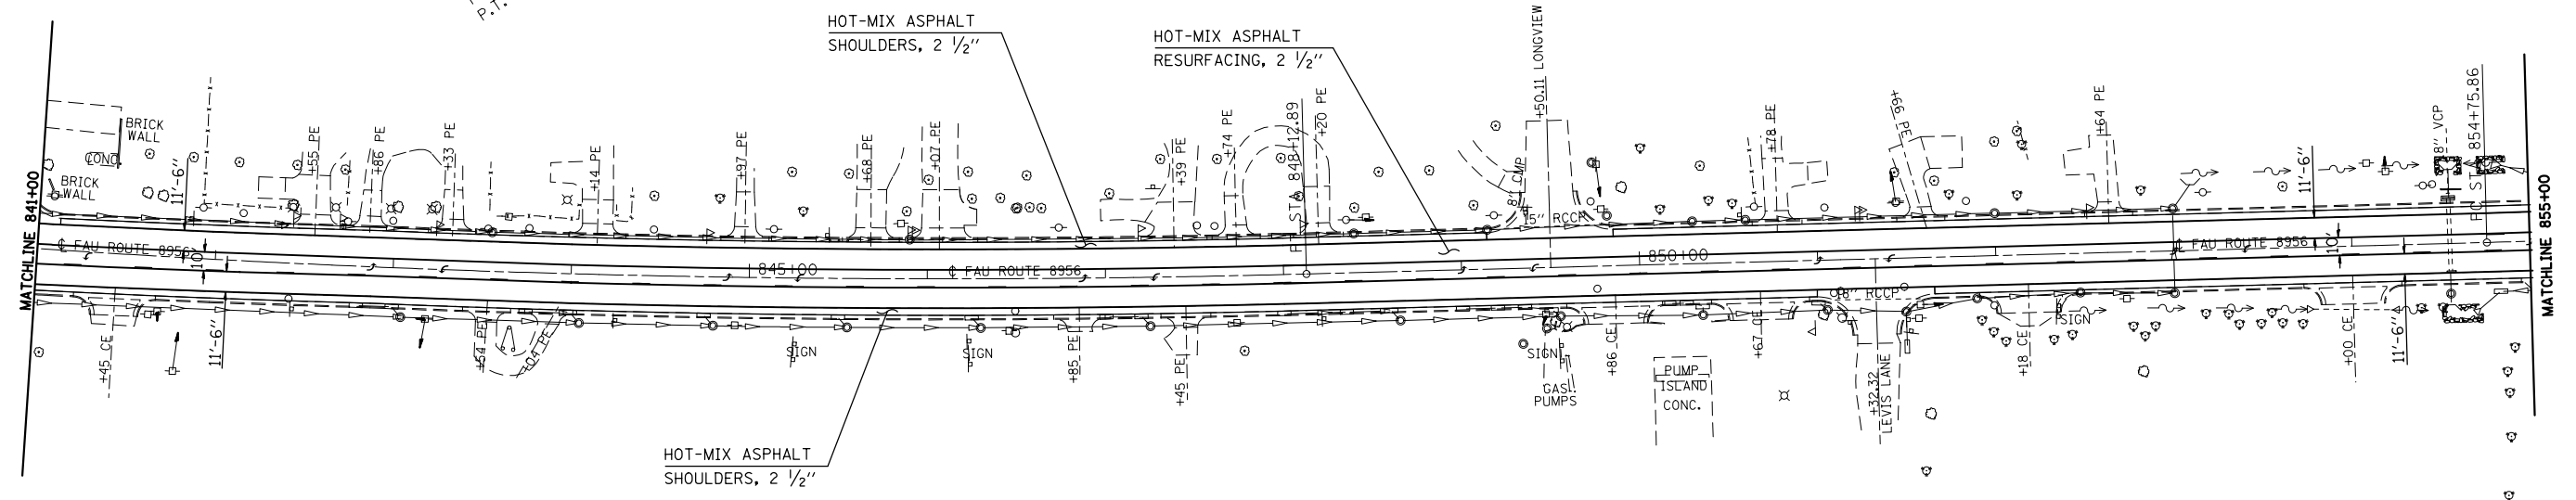

EXIST. C.
 P.I. STA. = 839+65.76
 Δ = 6° 45' 00"
 D = 7,639.44'
 S.E. RUN = 839+65.76
 P.C. STA. = 848+12.89
 P.T. STA. = 848+12.89

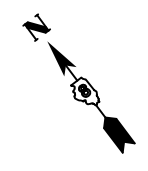

PAVEMENT MARKING SHOWN IS FOR INFORMATION ONLY.
 SEE PAVEMENT MARKING SCHEDULE FOR QUANTITIES.

FILE NAME =	USER NAME = harbaughrd	DESIGNED -	REVISED -	STATE OF ILLINOIS DEPARTMENT OF TRANSPORTATION	PLAN & PAVEMENT MARKING SHEETS			F.A.U. RTE.	SECTION	COUNTY	TOTAL SHEETS	SHEET NO.
et:\pw\work\p\dot\harbaughrd\0349109\d076g60-shr-plan.dgn		DRAWN -	REVISED -		8956	(59,60)RS-2	MADISON	27	23	CONTRACT NO. 76G60		
PLOT SCALE = 100.0000' / 1in.		CHECKED -	REVISED -		SCALE: NA	SHEET NO. 8 OF 9 SHEETS	STA. 827+00 TO STA. 855+00					
PLOT DATE = 1/31/2014		DATE -	REVISED -		FED. ROAD DIST. NO. ILLINOIS FED. AID PROJECT							