


TYPICAL SECTION
 STA. 92+85 TO STA. 96+44.32 CL IL 177
 STA. 104+35.95 TO STA. 105+51.93 EB CL CH 39
 STA. 104+35.95 TO STA. 105+91.36 WB CL CH 39

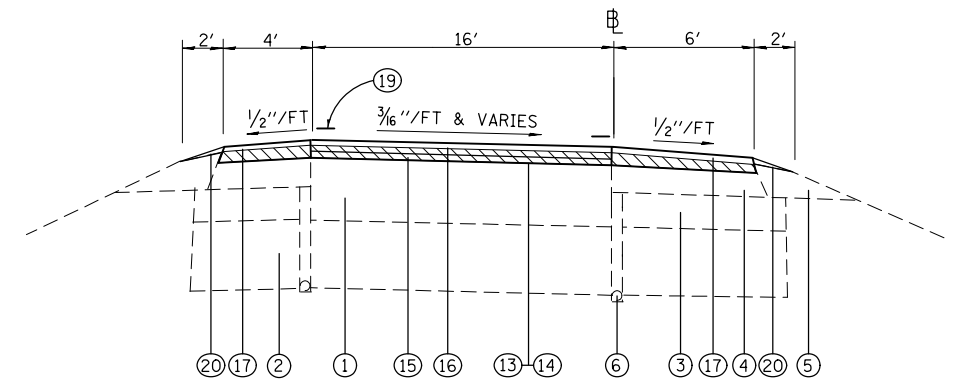


TYPICAL RAMP SECTION
 RAMP 1 STA. 106+94 TO STA. 119+30.71
 RAMP 2 STA. 199+99.79 TO STA. 207+35
 RAMP 3 STA. 306+33 TO STA. 319+39.91
 RAMP 4 STA. 400+00.06 TO STA. 408+49

LEGEND

- ① EXISTING HMA PAVEMENT (FULL DEPTH), TYPE 2, 13 3/4"
- ② EXISTING LIME MODIFIED SOIL, 12"
- ③ EXISTING SUBBASE GRANULAR MATERIAL, TYPE C OR LIME MODIFIED SOIL
- ④ EXISTING HMA SHOULDERS, 8"
- ⑤ EXISTING AGGREGATE SHOULDERS, TYPE B
- ⑥ EXISTING PIPE UNDERDRAIN 4"
- ⑦ EXISTING CORRUGATED MEDIAN
- ⑧ EXISTING P.C.C. OR HMA
- ⑨ EXISTING COMBINATION CONCRETE CURB AND GUTTER, TYPE M-4.06
- ⑩ EXISTING CONCRETE MEDIAN SURFACE, 4"
- ⑪ EXISTING SAND FILL
- ⑫ EXISTING CONCRETE MEDIAN, TYPE SM-4.06
- ⑬ PROPOSED BITUMINOUS MATERIALS (PRIME COAT)
- ⑭ PROPOSED AGGREGATE (PRIME COAT)
- ⑮ PROPOSED LEVELING BINDER (MACHINE METHOD), IL-9.5FG, N70 - 3/4"
- ⑯ PROPOSED HMA SURFACE COURSE, MIX "C", N70 - 1 1/2"
- ⑰ PROPOSED HMA SHOULDERS (2 1/4" TYPICAL)
- ⑱ PROPOSED CONCRETE MEDIAN SURFACE, 4"
- ⑲ PROPOSED PAVEMENT MARKING
- ⑳ PROPOSED AGGREGATE WEDGE SHOULDER, TYPE B

- HMA SURFACE REMOVAL, 1 1/2" (THIS SHEET)
- * CONCRETE MEDIAN SURFACE REMOVAL
- FROM APPROXIMATE STA. 94+19 TO STA. 95+50

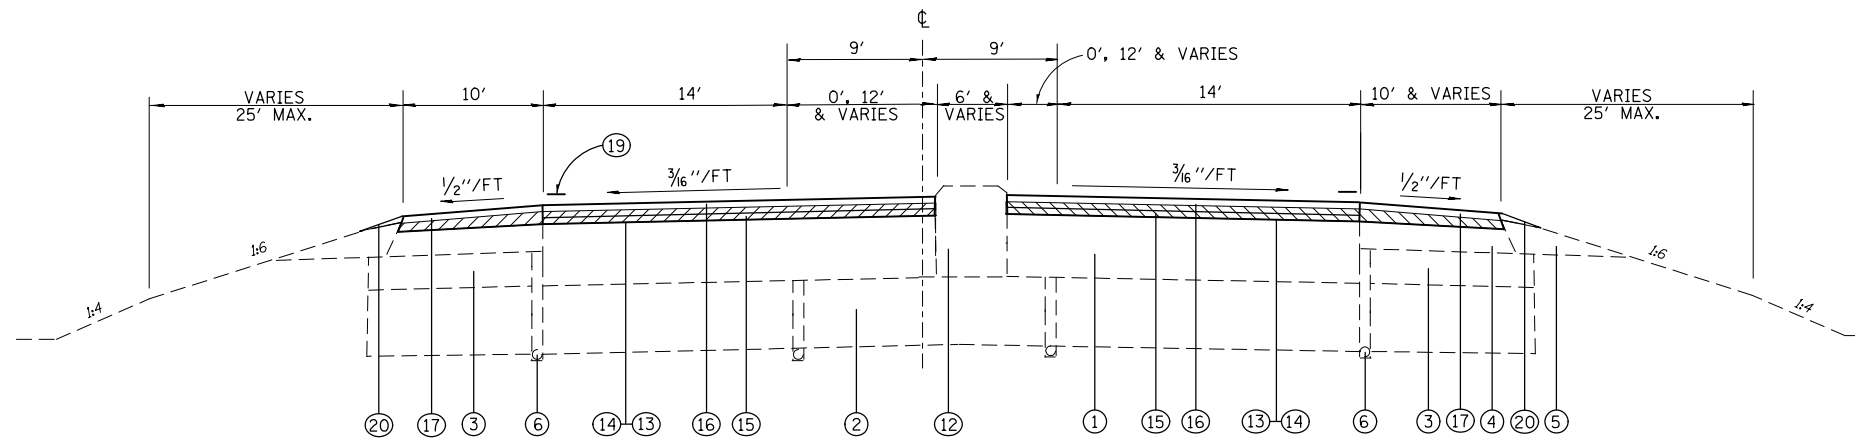

TYPICAL SECTION
 STA. 96+44.32 TO STA. 98+12 CL IL 177
 STA. 102+61.41 TO STA. 104+35.95 CL CH 39

NOTE: SN 095-0068 AND APPROACHES (STA. 98+12 TO STA. 102+61.41) SHALL BE OMITTED FROM RESURFACING OPERATIONS.

FILE NAME =	USER NAME = mlcsmr	DESIGNED -	REVISED -	STATE OF ILLINOIS DEPARTMENT OF TRANSPORTATION	TYPICAL SECTIONS LOCATION NO. 2 - IL 177/US 51 INTERCHANGE			F.A. RTE.	SECTION	COUNTY	TOTAL SHEETS	SHEET NO.	
et:\pwork\pwork\mlcsmr\d0345201\d07661-sht-plen.dgn		DRAWN -	REVISED -		SCALE:	SHEET NO.	OF SHEETS	STA.	TO STA.	• (109,110)RS-1, 31-2RS	WASHINGTON	40	31
		CHECKED -	REVISED -							• FAP 690/FAS 819/FAP 322	CONTRACT NO. 76G61		
		DATE -	REVISED -							FED. ROAD DIST. NO.	ILLINOIS FED. AID PROJECT		