



F.A. RTE.	SECTION	COUNTY	TOTAL SHEETS	SHEET NO.
322	31-2K	WASHINGTON JEFFERSON	228	104
FED. ROAD DIST. NO. ILLINOIS			FED. AID PROJECT	

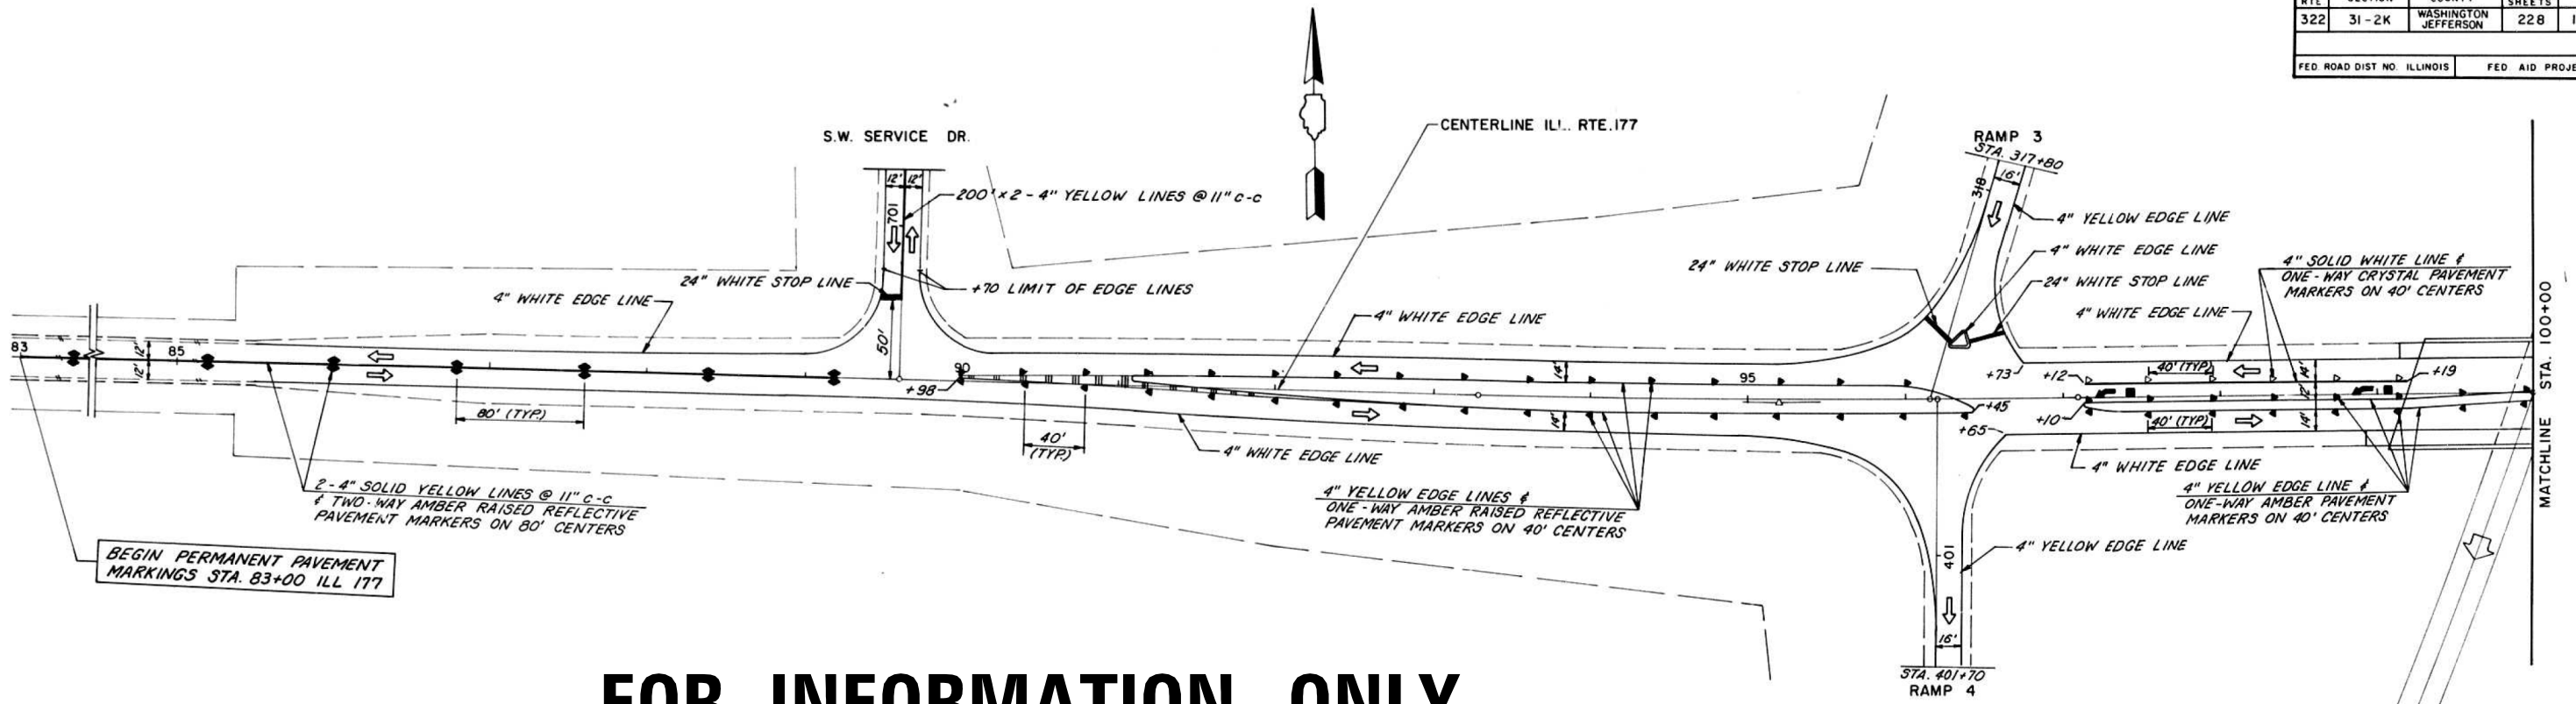

FOR INFORMATION ONLY

EXISTING PAVEMENT MARKING TO BE VERIFIED BY FIELD PERSONNEL

F.A. 322 (U.S. RTE. 51)

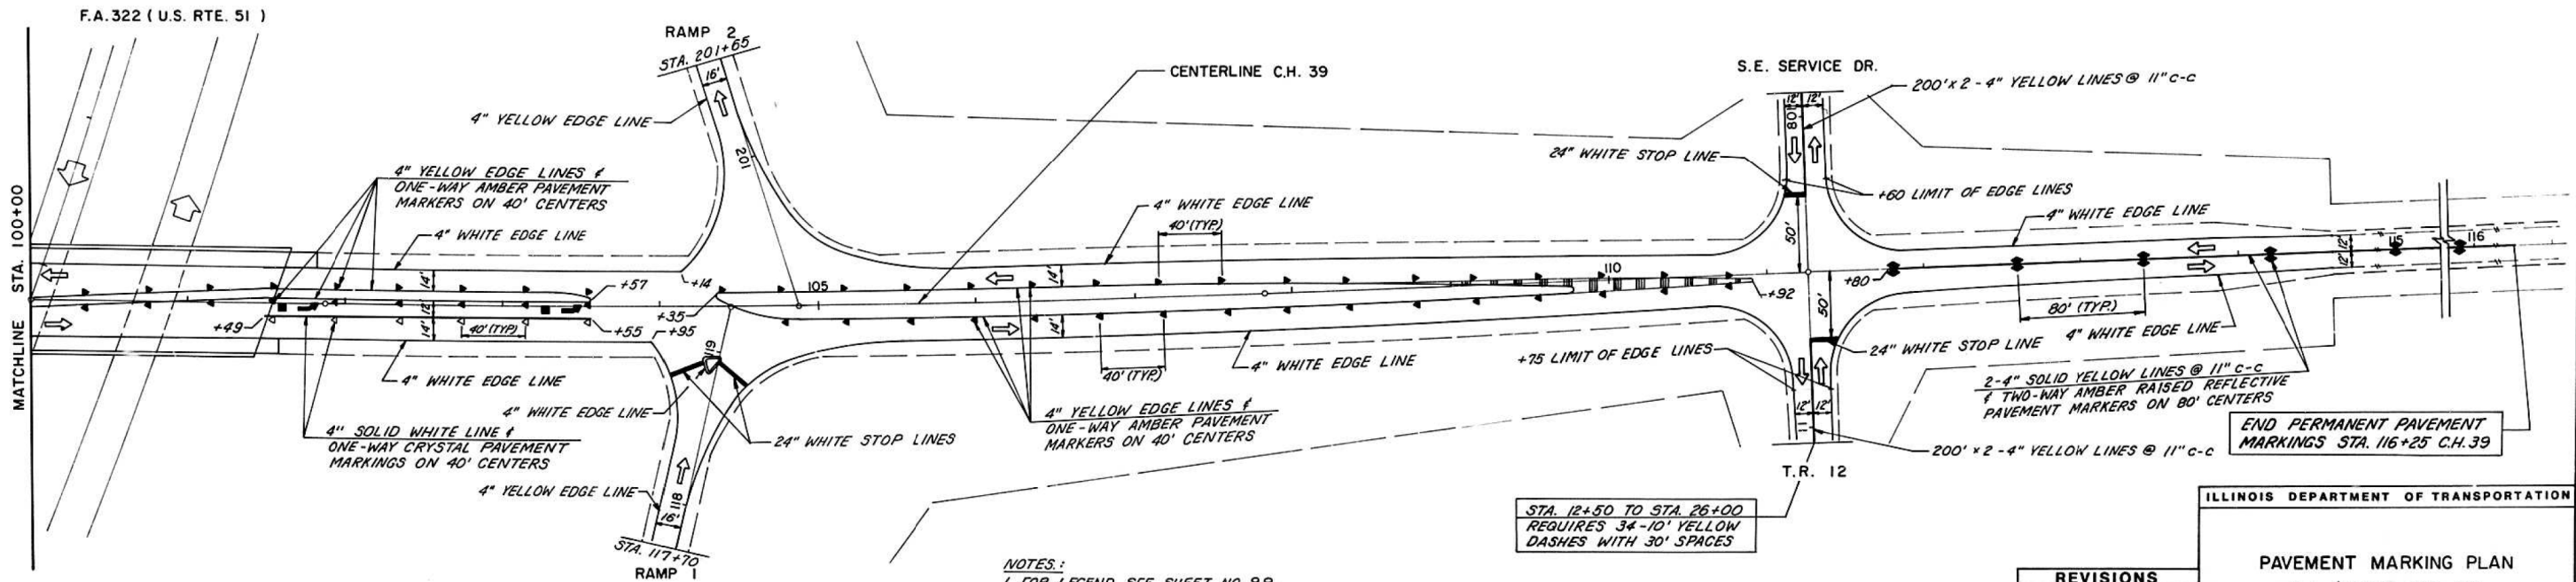

- NOTES:**
1. FOR LEGEND SEE SHEET NO. 99.
 2. FOR CONTINUATION OF RAMP(S) PAVEMENT MARKINGS SEE SHEET NO. 100.
 3. MONODIRECTIONAL PRISMATIC BARRIER REFLECTORS WILL BE REQUIRED ON BRIDGE PARAPETS SPACED APPROXIMATELY 50' APART (12 REQUIRED).

STA. 12+50 TO STA. 26+00
REQUIRES 3/4-10' YELLOW
DASHES WITH 30' SPACES

REVISIONS	
NAME	DATE

ILLINOIS DEPARTMENT OF TRANSPORTATION

PAVEMENT MARKING PLAN
ILL. 177 & C.H. 39

SCALE: 1" = 50' DRAWN BY: B.G.J.
DATE: CHECKED BY: E.J.M.

CHRISTIAN-ROGE & ASSOC.
CHICAGO ILLINOIS

FILE NAME =	USER NAME = milecmr	DESIGNED -	REVISED -
et:\pw\work\p\dot\m\lscmr\d0345201\d87661-sht-pln.dgn		DRAWN -	REVISED -
		CHECKED -	REVISED -
		DATE -	REVISED -

STATE OF ILLINOIS
DEPARTMENT OF TRANSPORTATION

EXISTING PAVEMENT MARKING ILL 177 OVER US 51				
SCALE:	SHEET NO.	OF SHEETS	STA.	TO STA.

F.A. RTE.	SECTION	COUNTY	TOTAL SHEETS	SHEET NO.
*	(109,110)RS-1, 31-2RS	WASHINGTON	40	34
FAP 690/FAS 819/FAP 322			CONTRACT NO. 76G61	
FED. ROAD DIST. NO. ILLINOIS FED. AID PROJECT				